

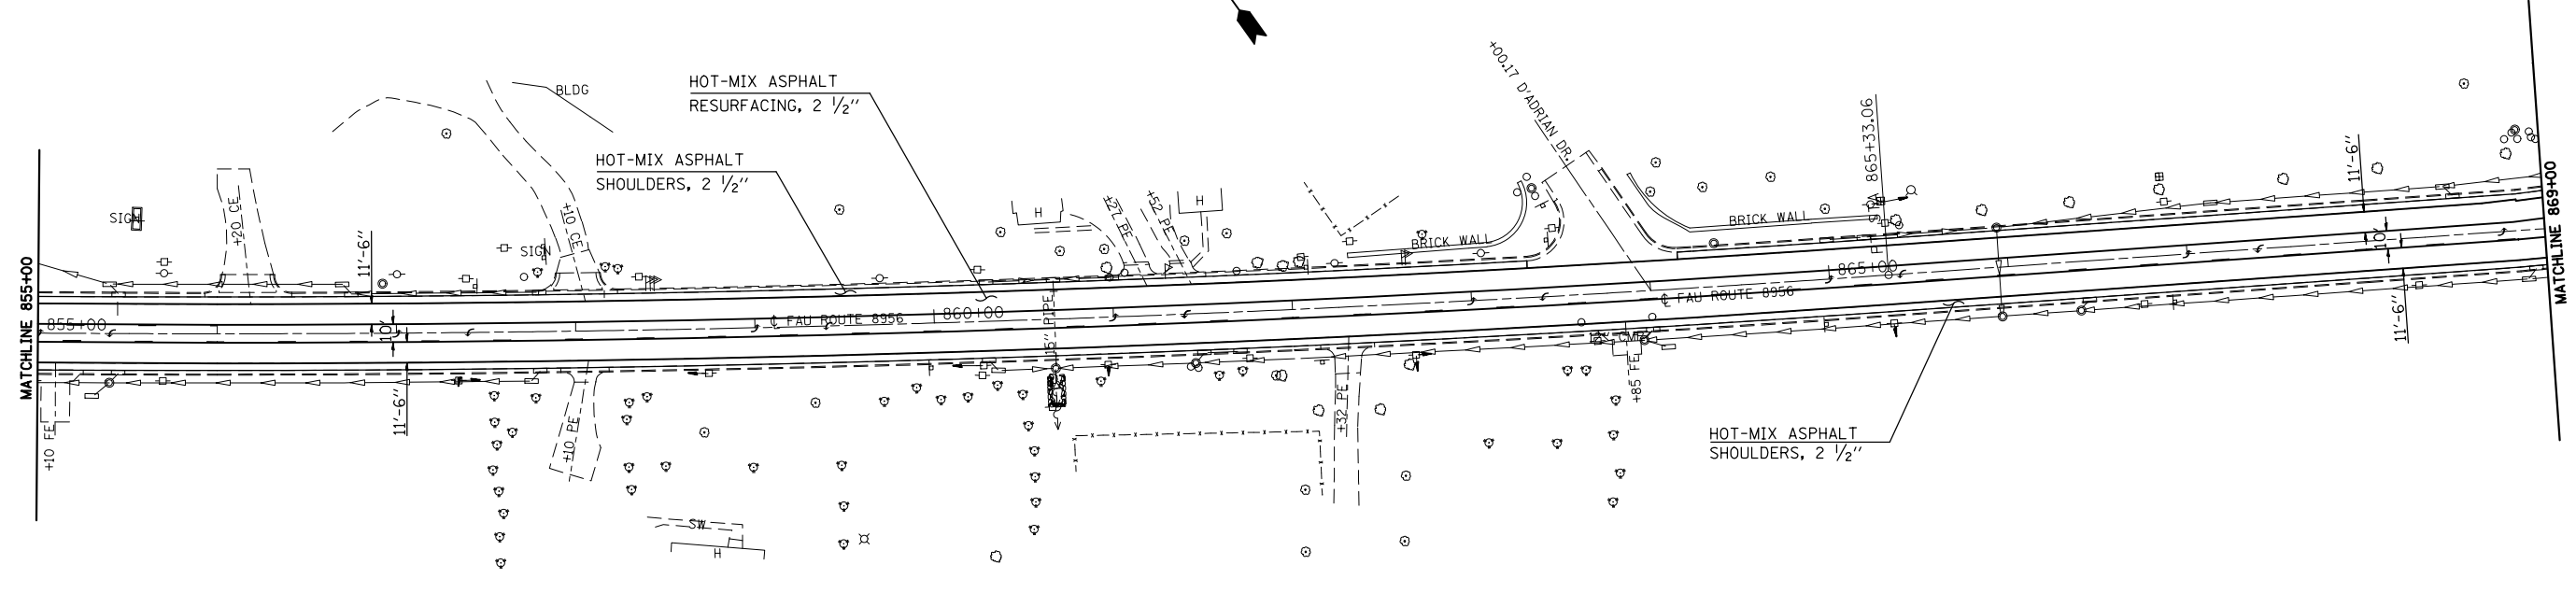


L = 10.0
 T.R. =
 S.E. RUN = 854+75.86
 P.C. STA. = 865+33.06
 P.T. STA. = 865+33.06

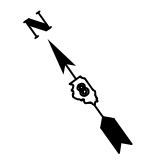

L = 7.99'
 T.R. =
 S.E. RUN = 870+83.10
 P.C. STA. = 881+24.49
 P.T. STA. = 881+24.49

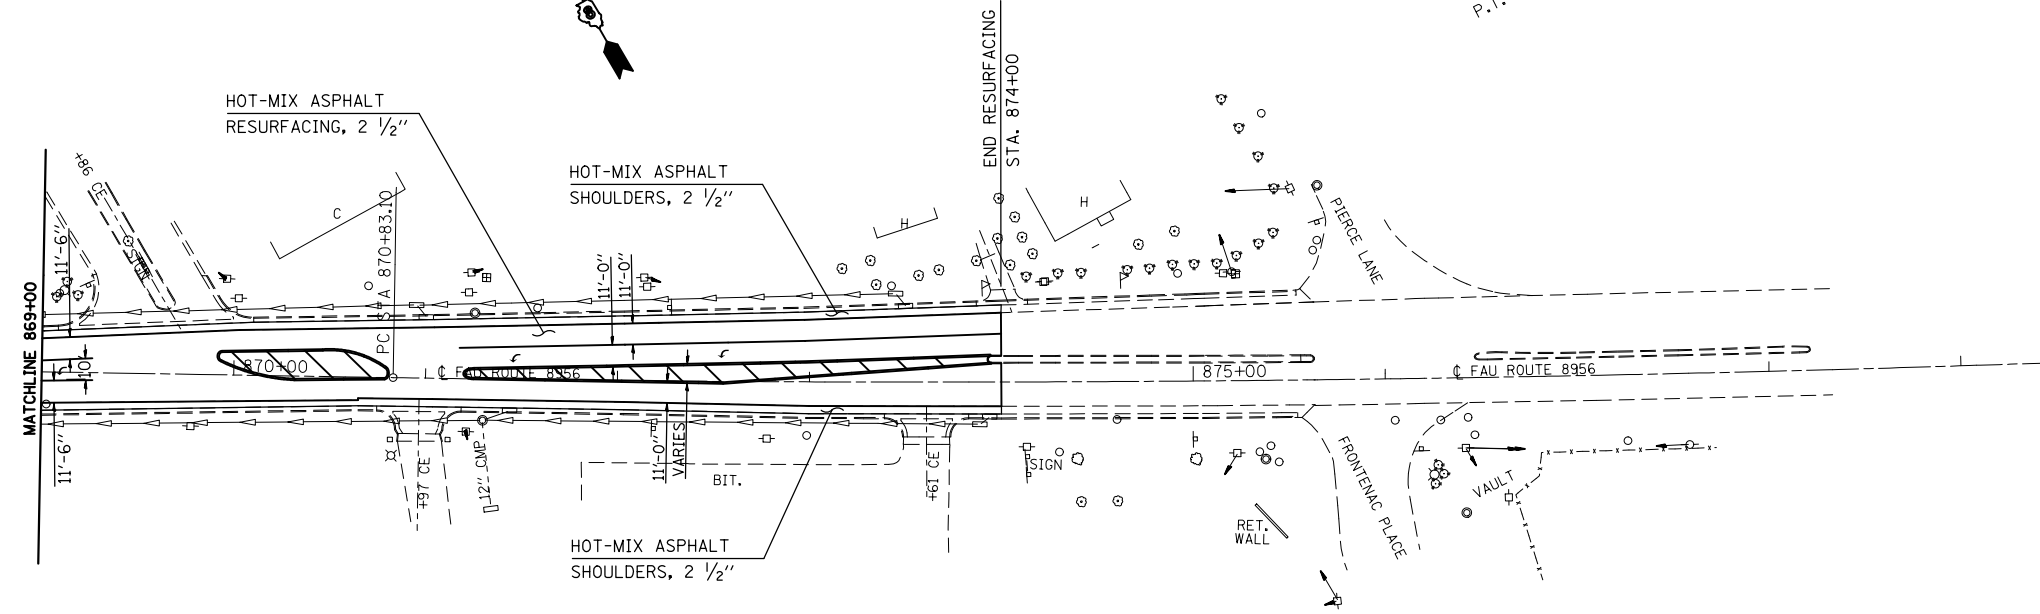

PAVEMENT MARKING SHOWN IS FOR INFORMATION ONLY.
 SEE PAVEMENT MARKING SCHEDULE FOR QUANTITIES.

FILE NAME =	USER NAME = harbaughrd	DESIGNED -	REVISED -
et:\pwork\pwork\dot\harbaughrd\0349109\d076g60-sht-plan.dgn		DRAWN -	REVISED -
	PLOT SCALE = 100.0000' / 1"	CHECKED -	REVISED -
	PLOT DATE = 1/31/2014	DATE -	REVISED -

**STATE OF ILLINOIS
 DEPARTMENT OF TRANSPORTATION**

**PLAN & PAVEMENT
 MARKING SHEETS**

SCALE: NA SHEET NO. 9 OF 9 SHEETS STA. 855+00 TO STA. 874+00

F.A.U. RTE.	SECTION	COUNTY	TOTAL SHEETS	SHEET NO.
8956	(59,60)RS-2	MADISON	27	24
CONTRACT NO. 76G60				
FED. ROAD DIST. NO. ILLINOIS FED. AID PROJECT				