


BEGIN LOC. NO. 1
 STA. 12+50
 0.2 MI. E. OF
 WATERWORKS RD.

STA. 81+95 BK =
 STA. 148+38 AH
 0.61 MI. E. OF I-64

END LOC. NO. 1
 STA. 578+59
 0.02 MI. E. OF IL 127

SCALE

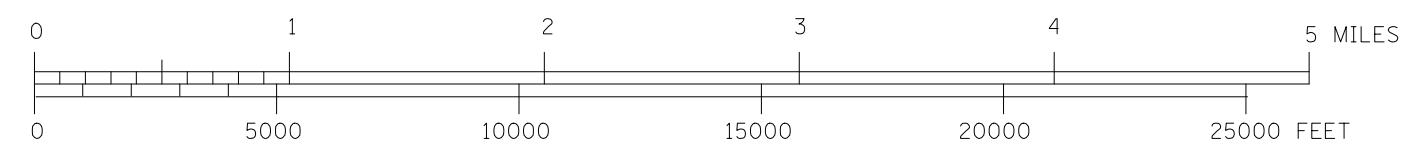

NOTES: SN 095-2480, 095-2481, 095-2007, 095-2482, 095-2483, 095-2484, AND 095-2485 ARE INCLUDED IN THE MILLING AND RESURFACING OPERATIONS. SN 095-0038 AND 095-0066 AND APPROACH PAVEMENTS SHALL BE OMITTED FROM RESURFACING.

SEE SHEET NO. 16 FOR IL 177/IL 127 INTERSECTION DETAILS.

STATIONING IS APPROXIMATE.

FILE NAME =	USER NAME = mlscmr	DESIGNED -	REVISED -	STATE OF ILLINOIS DEPARTMENT OF TRANSPORTATION	ROADWAY LAYOUT LOCATION NO. 1 - WEST OF I-64 TO IL 127			F.A. RTE.	SECTION	COUNTY	TOTAL SHEETS	SHEET NO.
et:\pw\work\p\dot\mlscmr\d0345201\d87661-sht-pln.dgn		DRAWN -	REVISED -		•	(109,110)RS-1, 31-2RS	WASHINGTON	40	12			
PLOT SCALE = 100.0000' / 1"		CHECKED -	REVISED -		•FAP 690/FAS 819/FAP 322		CONTRACT NO. 76G61					
PLOT DATE = 2/6/2014		DATE -	REVISED -		FED. ROAD DIST. NO.	ILLINOIS	FED. AID PROJECT					