


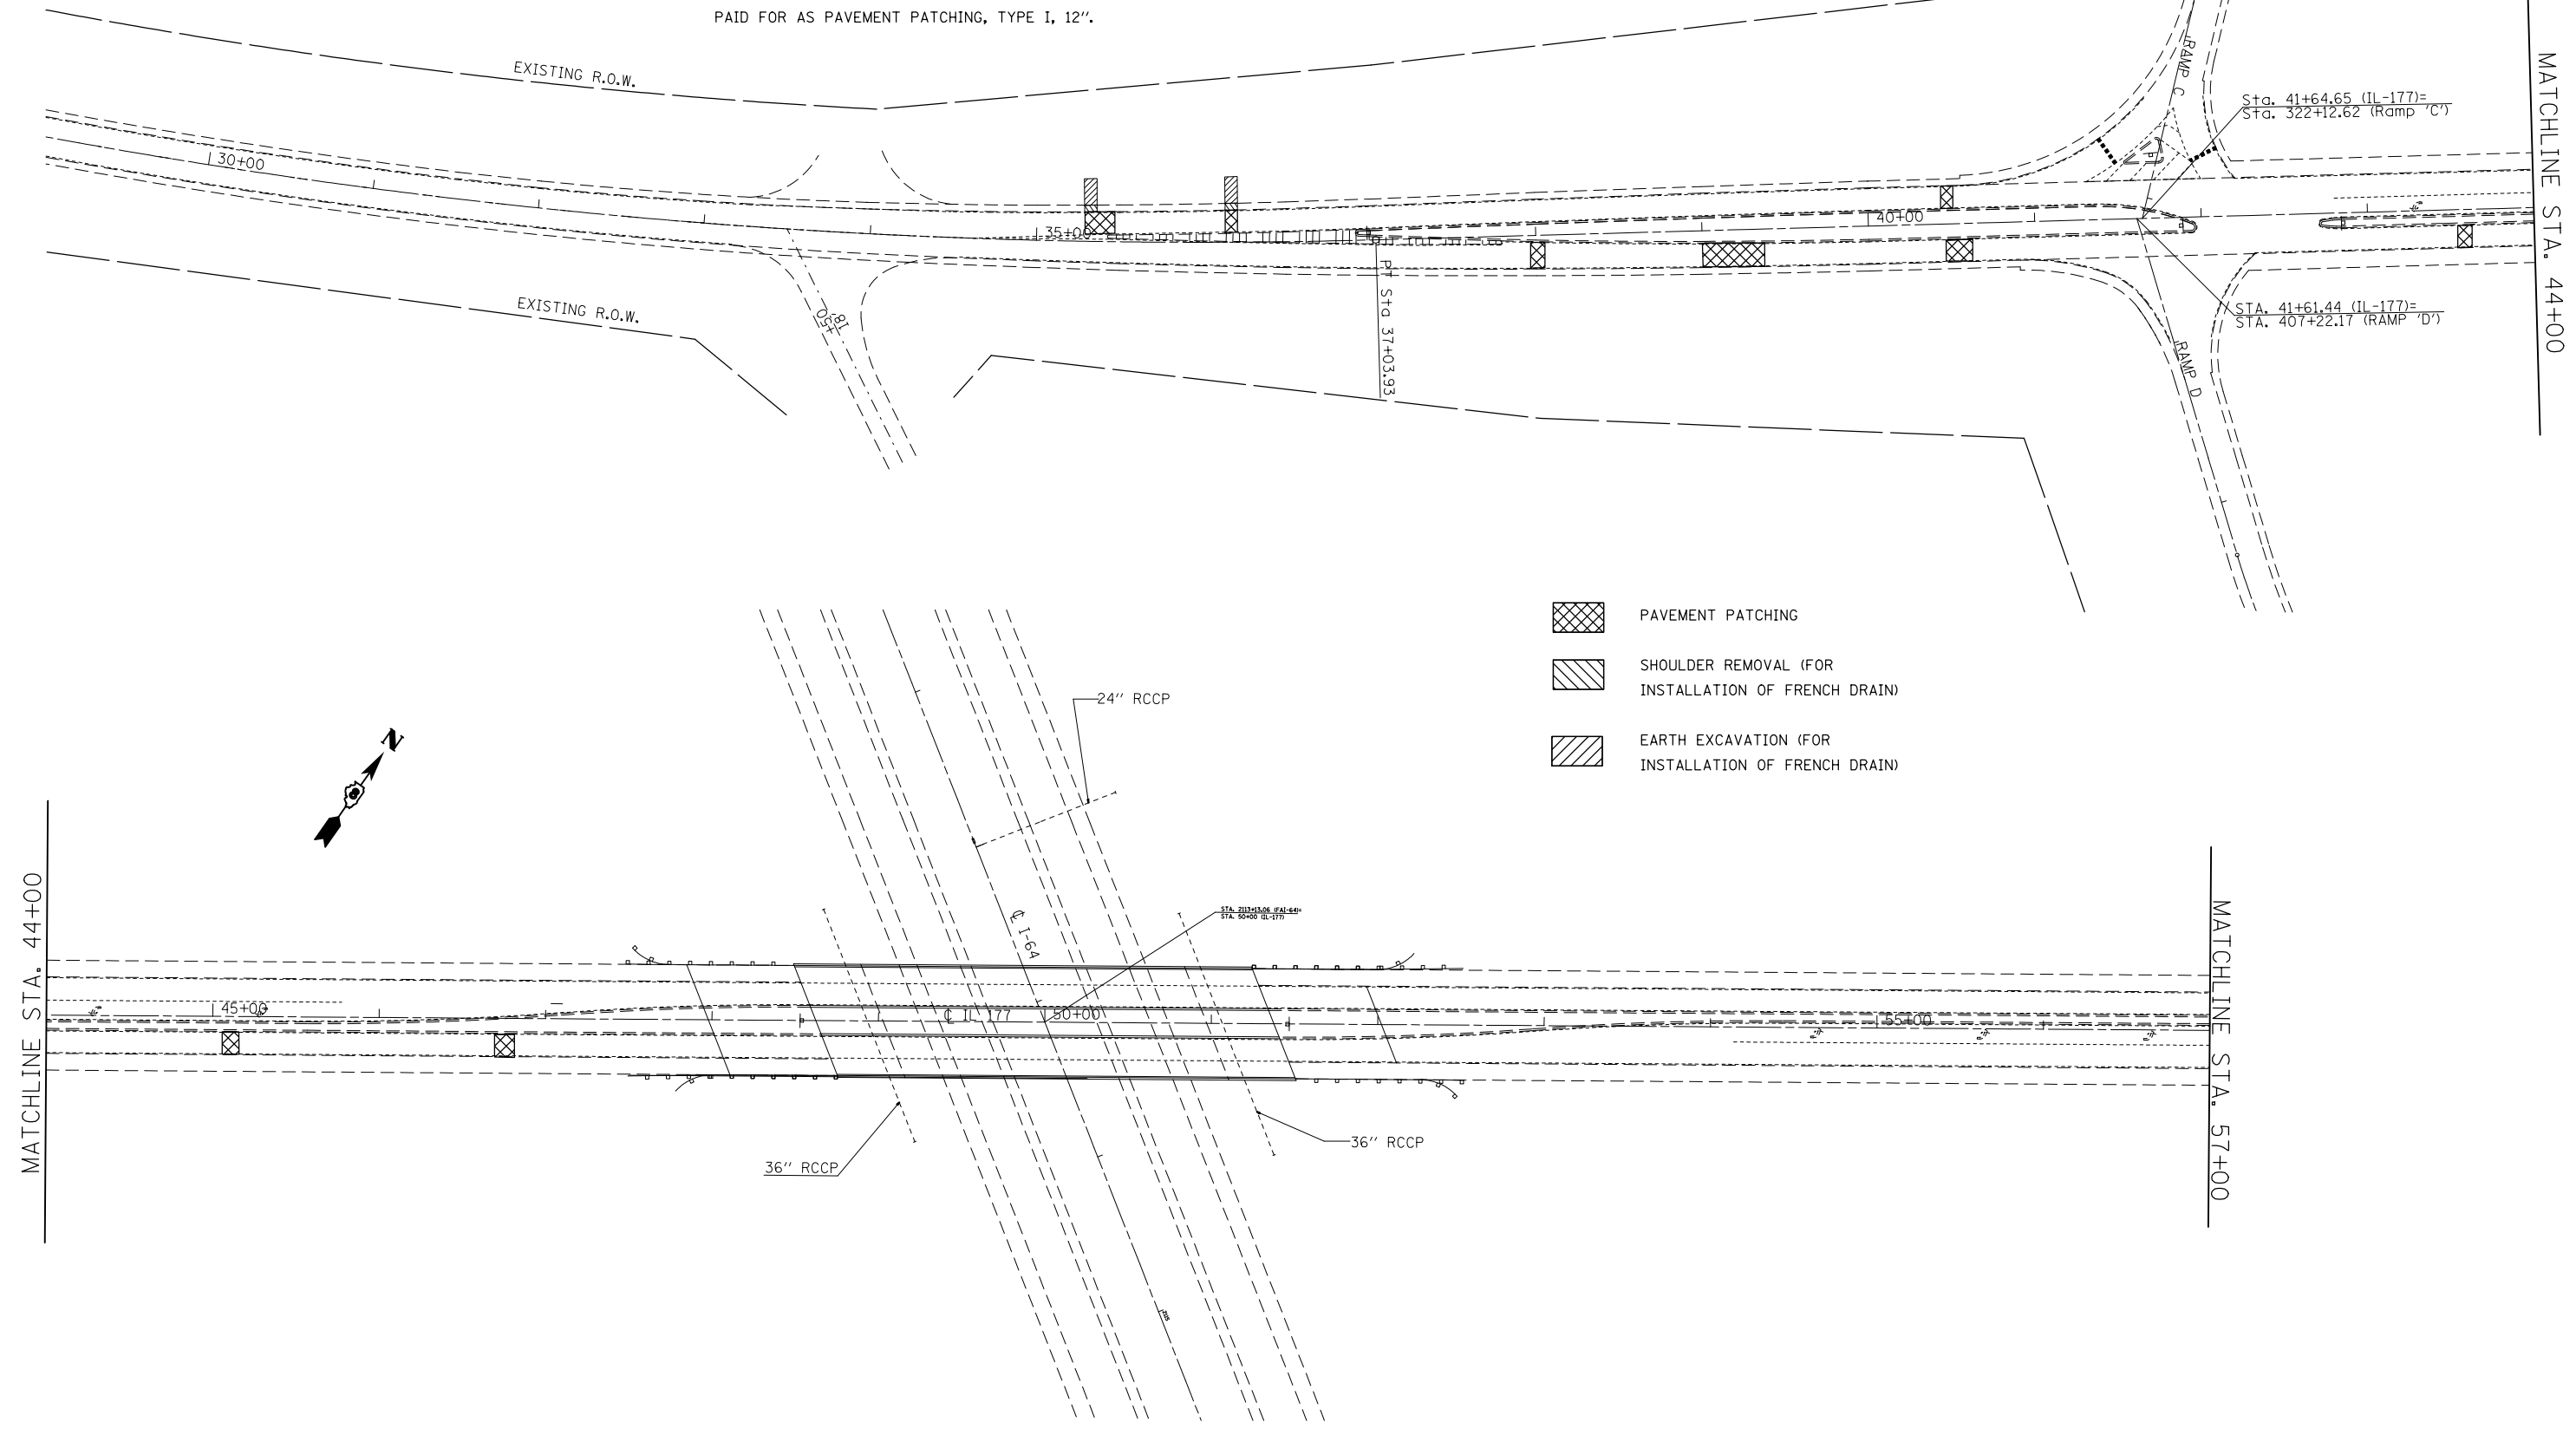


NOTES: PATCH AND FRENCH DRAIN LOCATIONS ARE APPROXIMATE.

FRENCH DRAIN DETAIL IS ON SHEET NO. 21.

SHOULDER REMOVAL AND REPLACEMENT FOR INSTALLATION OF FRENCH DRAINS SHALL BE MEASURED IN PLACE AND PAID FOR AS PAVEMENT PATCHING, TYPE I, 12".



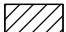-  PAVEMENT PATCHING
-  SHOULDER REMOVAL (FOR INSTALLATION OF FRENCH DRAIN)
-  EARTH EXCAVATION (FOR INSTALLATION OF FRENCH DRAIN)

| | | | |
|--|-------------------------------|------------|-----------|
| FILE NAME = | USER NAME = milecmr | DESIGNED - | REVISED - |
| et:\pwork\pwork\m1csmr\d0345201\d87661-sht-pln.dgn | | DRAWN - | REVISED - |
| | PLOT SCALE = 100.0000' / 1in. | CHECKED - | REVISED - |
| | PLOT DATE = 2/6/2014 | DATE - | REVISED - |

**STATE OF ILLINOIS
DEPARTMENT OF TRANSPORTATION**

**PATCHING AND FRENCH DRAINS
IL 177 OVER I-64**

| F.A. RTE. | SECTION | COUNTY | TOTAL SHEETS | SHEET NO. |
|---|-----------------------|------------|--------------------|-----------|
| • | (109,110)RS-1, 31-2RS | WASHINGTON | 40 | 20 |
| •FAP 690/FAS 819/FAP 322 | | | CONTRACT NO. 76G61 | |
| FED. ROAD DIST. NO. ILLINOIS FED. AID PROJECT | | | | |

SCALE: SHEET NO. OF SHEETS STA. TO STA.