


FOR INFORMATION ONLY

EXISTING PAVEMENT MARKING TO BE VERIFIED BY FIELD PERSONNEL

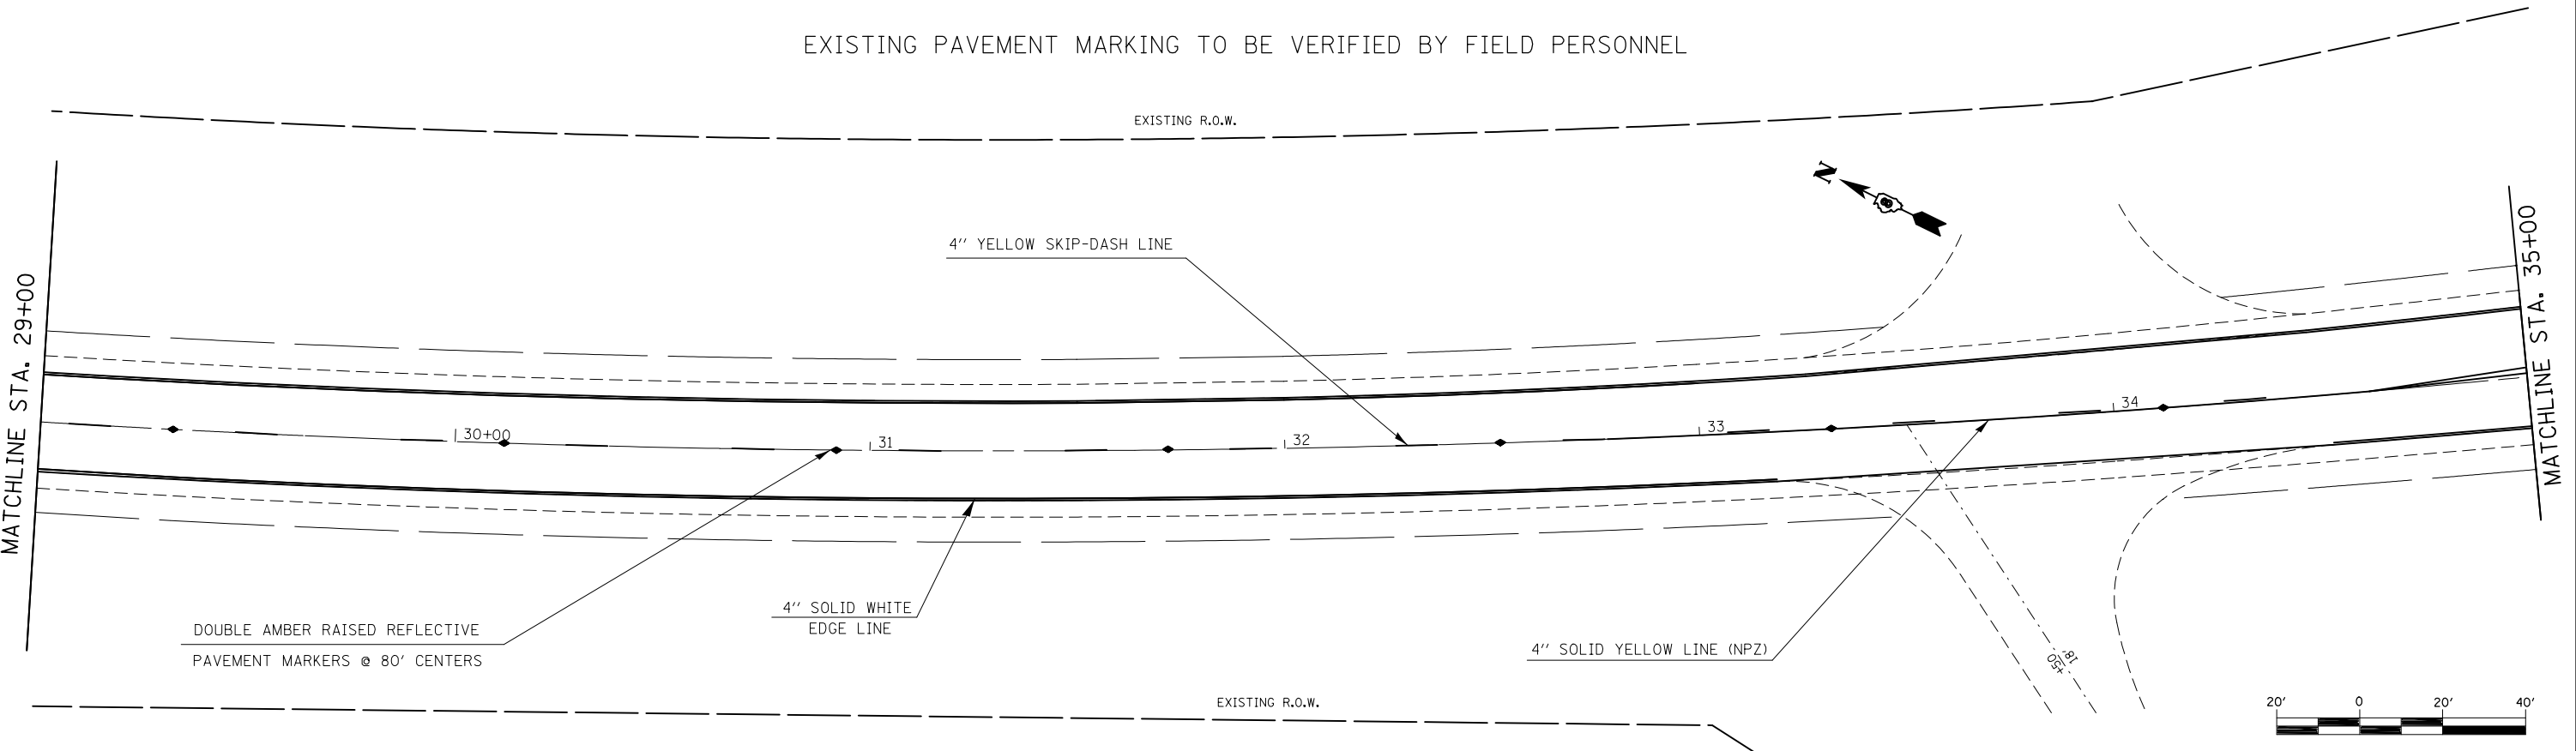

FILE NAME =	USER NAME = milecmr	DESIGNED -	REVISED -
et:\pwwork\pwwork\milecmr\d0345201\d87661-sht-pln.dgn		DRAWN -	REVISED -
	PLOT SCALE = 100.0000' / 1" =	CHECKED -	REVISED -
	PLOT DATE = 2/6/2014	DATE -	REVISED -

**STATE OF ILLINOIS
DEPARTMENT OF TRANSPORTATION**

**EXISTING PAVEMENT MARKING
WEST OF I-64 TO 0.61 MI. EAST OF I-64**

SCALE: SHEET NO. OF SHEETS STA. TO STA.

F.A. RTE.	SECTION	COUNTY	TOTAL SHEETS	SHEET NO.
• FAP 690/FAS 819/FAP 322	(109,110)RS-1, 31-2RS	WASHINGTON	40	24
FED. ROAD DIST. NO.	ILLINOIS FED. AID PROJECT	CONTRACT NO. 76G61		