


LIMITS OF RAMP RESURFACING  
LIMITS ARE AT THE EXISTING JOINTS  
AT END STATIONS SHOWN ABOVE.

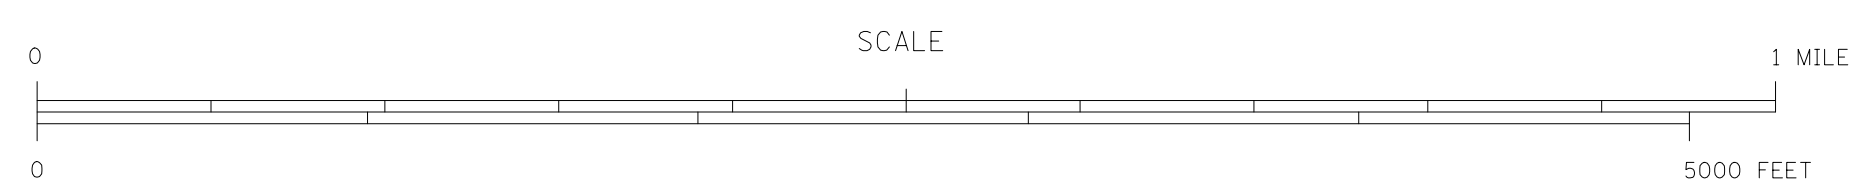

NOTE: SN 095-2498 IS INCLUDED IN THE MILLING AND RESURFACING OPERATIONS. SN 095-0068 AND APPROACH PAVEMENTS SHALL BE OMITTED FROM RESURFACING.

FILE NAME =	USER NAME = milecmr	DESIGNED -	REVISED -	<b>STATE OF ILLINOIS DEPARTMENT OF TRANSPORTATION</b>	<b>ROADWAY LAYOUT LOCATION NO. 2 - IL 177/US 51 INTERCHANGE</b>			F.A. RTE.	SECTION	COUNTY	TOTAL SHEETS	SHEET NO.
et:\pwork\pwork\m1csmr\d0345201\d876	61-sht-pln.dgn	DRAWN -	REVISED -		•	(109,110)RS-1, 31-2RS	WASHINGTON	40	29			
	PLOT SCALE = 100.0000' / in.	CHECKED -	REVISED -		•	FAP 690/FAS 819/FAP 322	CONTRACT NO. 76G61					
	PLOT DATE = 2/6/2014	DATE -	REVISED -		FED. ROAD DIST. NO.	ILLINOIS	FED. AID PROJECT					