


RTE	SECTION	COUNTY	SHEETS	SHEET NO.
322	31-2K	WASHINGTON JEFFERSON	228	101
FED. ROAD DIST. NO. ILLINOIS		FED. AID PROJECT		

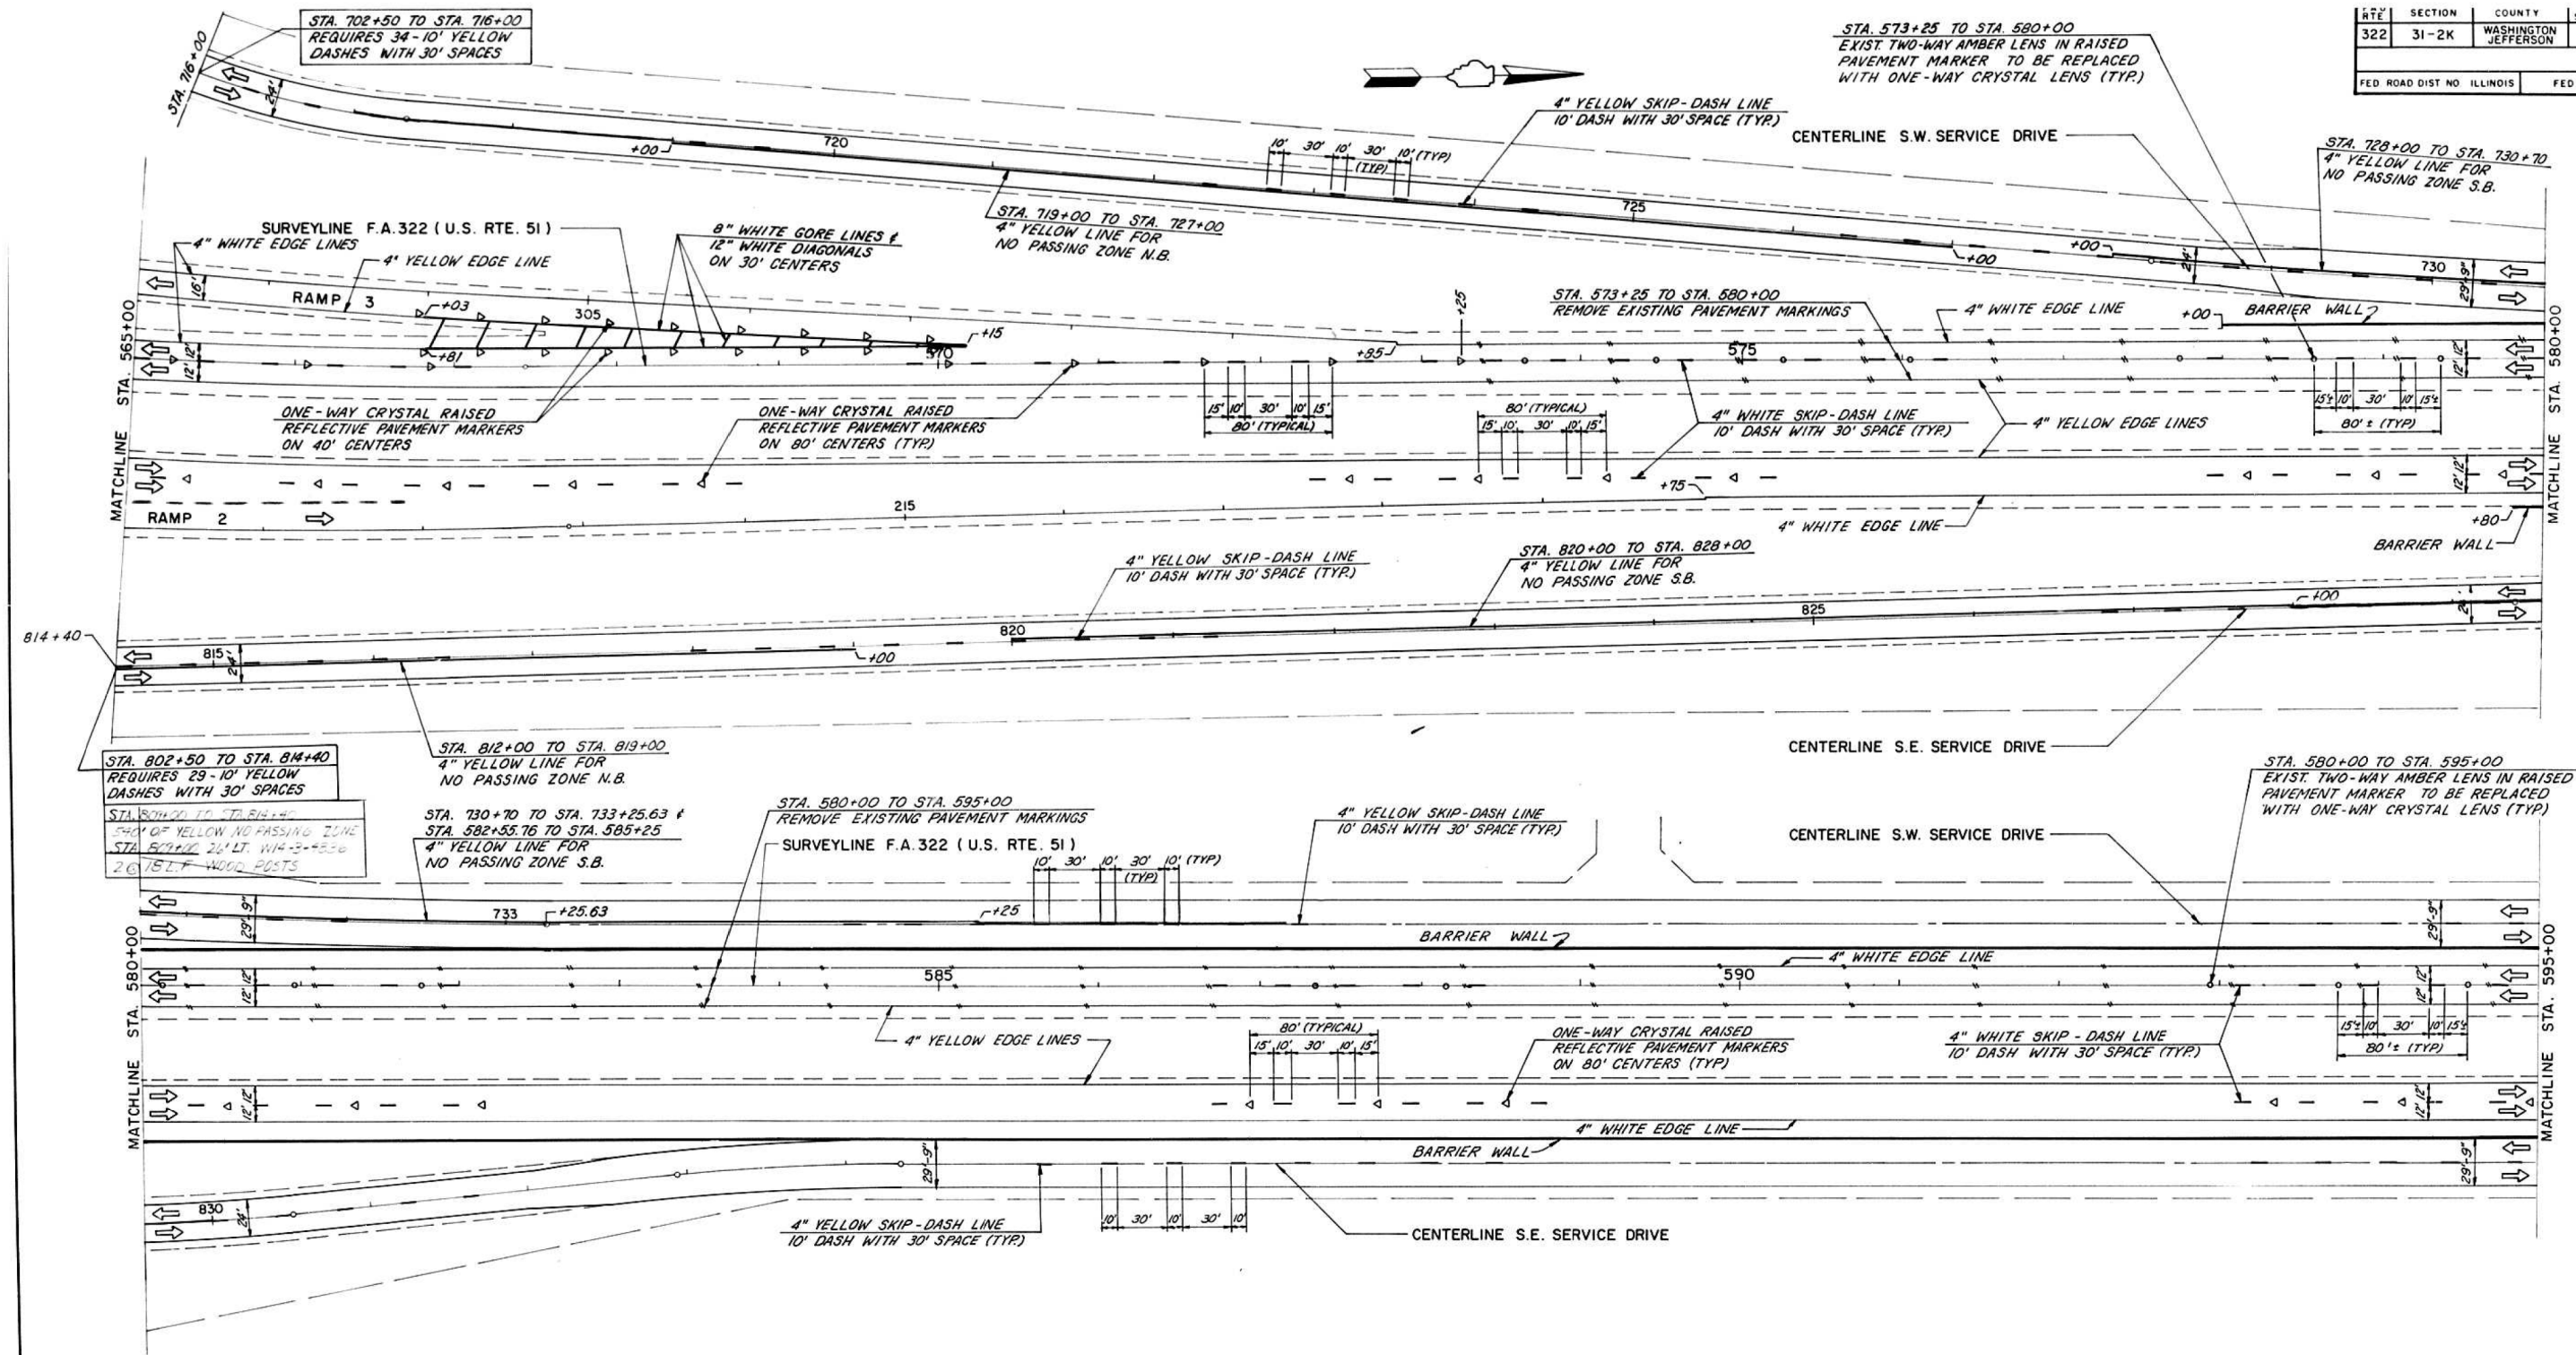

# FOR INFORMATION ONLY

EXISTING PAVEMENT MARKING TO BE VERIFIED BY FIELD PERSONNEL

- NOTES:**
- FOR LEGEND SEE SHEET NO. 99.
  - BIDIRECTIONAL PRISMATIC BARRIER REFLECTORS SHALL BE PLACED ON THE SERVICE DRIVE SIDE OF THE BARRIER WALL. MONODIRECTIONAL PRISMATIC BARRIER REFLECTORS SHALL BE PLACED ON THE F.A. 322 SIDE OF THE BARRIER WALL. THESE REFLECTORS SHALL BE PLACED AT 100' CENTERS.

REVISIONS	
NAME	DATE

ILLINOIS DEPARTMENT OF TRANSPORTATION

PAVEMENT MARKING PLAN  
STA. 565+00 TO STA. 595+00

SCALE: 1"=50'      DRAWN BY: B.G.J.  
DATE:                      CHECKED BY: E.J.M.

**CHRISTIAN-ROGE & ASSOC.**  
CHICAGO      ILLINOIS

FILE NAME =	USER NAME = milecomr	DESIGNED -	REVISED -
et:\pwork\pwork\m1comr\d0345201\d876661-sht-pln.dgn		DRAWN -	REVISED -
		CHECKED -	REVISED -
		DATE -	REVISED -

STATE OF ILLINOIS  
DEPARTMENT OF TRANSPORTATION

EXISTING PAVEMENT MARKING IL 177 OVER US 51				
SCALE:	SHEET NO.	OF SHEETS	STA.	TO STA.

F.A. RTE.	SECTION	COUNTY	TOTAL SHEETS	SHEET NO.
	(109,110)RS-1, 31-2RS	WASHINGTON	40	36
*FAP 690/FAS 819/FAP 322		CONTRACT NO. 76G61		
FED. ROAD DIST. NO. ILLINOIS		FED. AID PROJECT		