


LEGEND	
①	THERMOPLASTIC PAVEMENT MARKING - LETTERS AND SYMBOLS
②	THERMOPLASTIC PAVEMENT MARKING - LINE 4"
③	THERMOPLASTIC PAVEMENT MARKING - LINE 12"
④	THERMOPLASTIC PAVEMENT MARKING - LINE 24"
Ⓐ	DENOTES STANDARD SIGN PANELS (SEE NOTE 1)
Ⓝ-1	DENOTES NON-STANDARD SIGN PANELS (SEE NOTE 1)
□	EXISTING SIGN TO BE REMOVED
●	PROPOSED SIGNS
⑤	PREFORMED PLASTIC PAVEMENT MARKING, TYPE B - LETTERS AND SYMBOLS
⑥	PREFORMED PLASTIC PAVEMENT MARKING, TYPE B - LINE 4"
⑦	PREFORMED PLASTIC PAVEMENT MARKING, TYPE B - LINE 8"
⑧	PREFORMED PLASTIC PAVEMENT MARKING, TYPE B - LINE 12"
⑨	PREFORMED PLASTIC PAVEMENT MARKING, TYPE B - LINE 24"
⑩	RAISED REFLECTIVE PAVEMENT MARKERS

- NOTES:**
- FOR PROPOSED SIGN PANEL LAYOUT AND DIMENSIONS, SEE SIGN PANEL DETAILS.
 - PROPOSED SIGN OFFSET IS MEASURED FROM CENTERLINE OF SPECIFIED ROAD TO THE SIGN CENTER UNLESS OTHERWISE NOTED.
 - FOR A SUMMARY OF SIGN REMOVALS, SEE REMOVAL SCHEDULES.
 - DOUBLE YELLOW CENTERLINE PAVEMENT MARKING DETAILED WITH PC, PT AND RADIUS SHALL BE PLACED AT A SPLIT OF PAVEMENT EDGES.

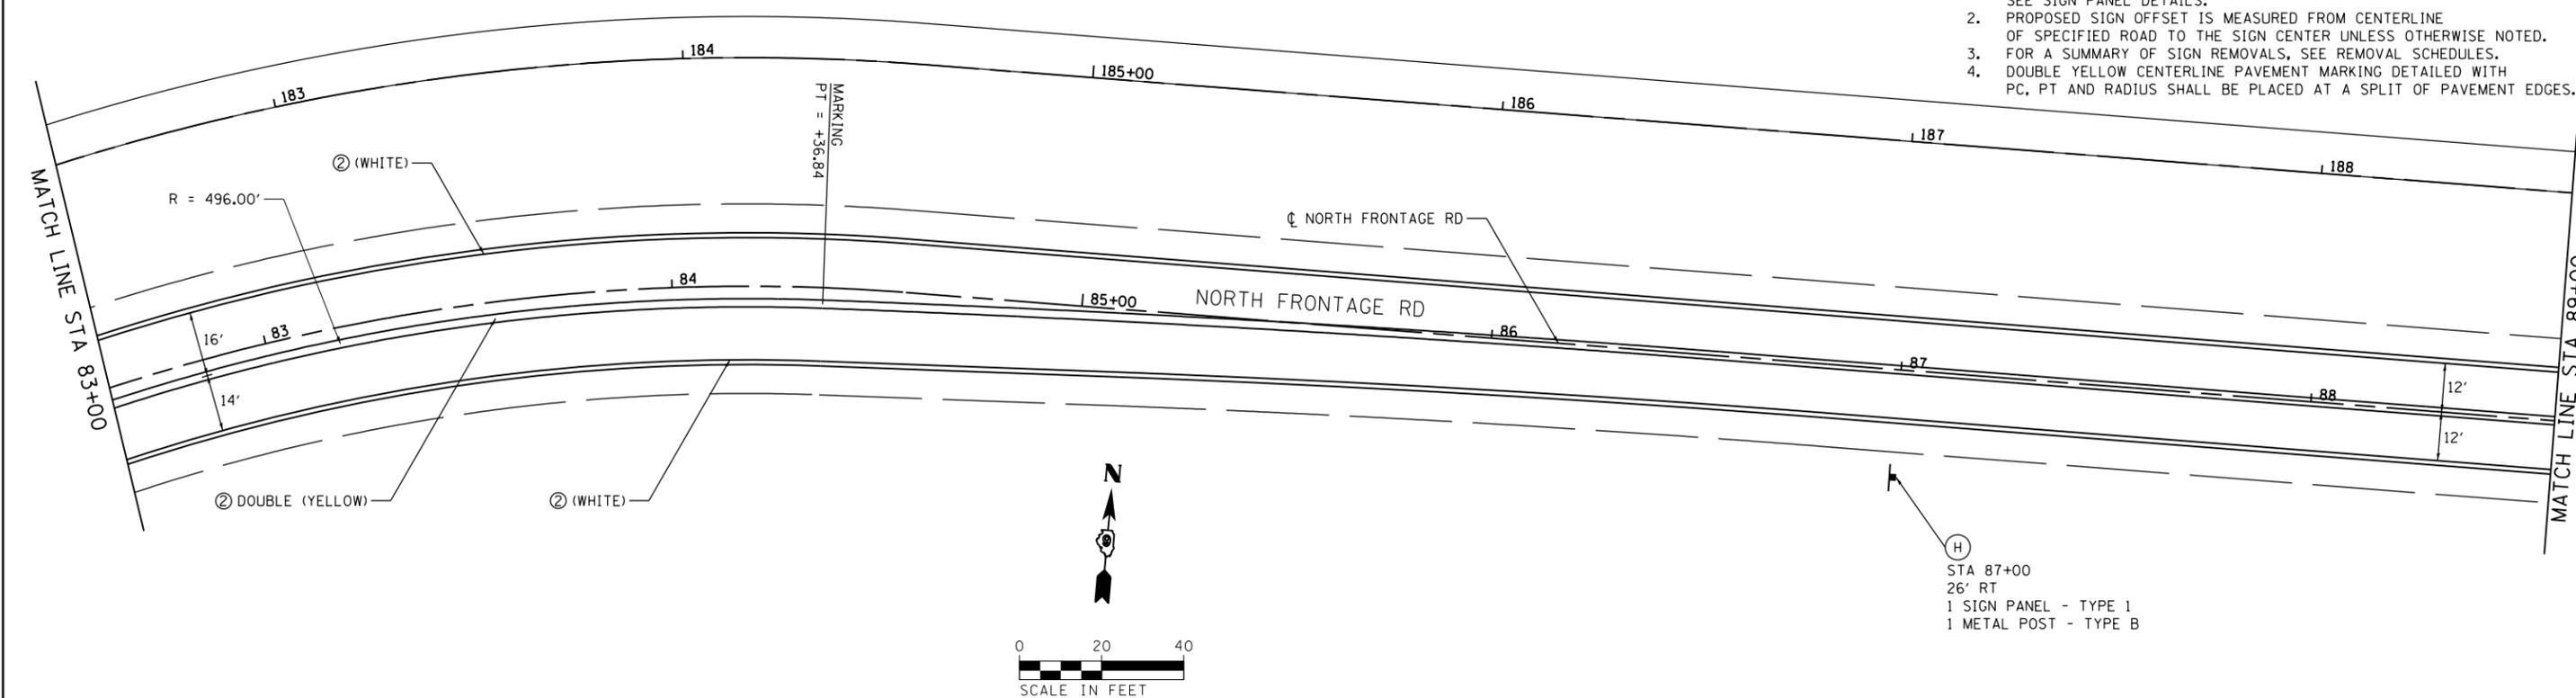

Ⓐ
 STA 87+00
 26' RT
 1 SIGN PANEL - TYPE 1
 1 METAL POST - TYPE B

FILE NAME =	USER NAME = \$USER\$	DESIGNED - KN	REVISED -
ei:\pwork\pwork\lavenderba\d0363618\078221-sht-pmk-16.dgn		DRAWN - AS	REVISED -
	PLOT SCALE = 40.0000' / in.	CHECKED -	REVISED -
	PLOT DATE = 1/31/2014	DATE -	REVISED -

**STATE OF ILLINOIS
 DEPARTMENT OF TRANSPORTATION**

**PAVEMENT MARKING AND SIGNING PLANS
 NORTH FRONTAGE ROAD**

SCALE: SHEET NO. 16 OF 28 SHEETS STA. 77+00 TO STA. 88+00

F.A.P. RTE.	SECTION	COUNTY	TOTAL SHEETS	SHEET NO.
331	(1-3)R-2, N-4, TS-4, HKB-1	WILLIAMSON	733	327
DRAWING NO.	PM-16	CONTRACT NO.	78221	
ILLINOIS FED. AID PROJECT				