



URBAN SIDEROAD & ENTRANCE DETAILS

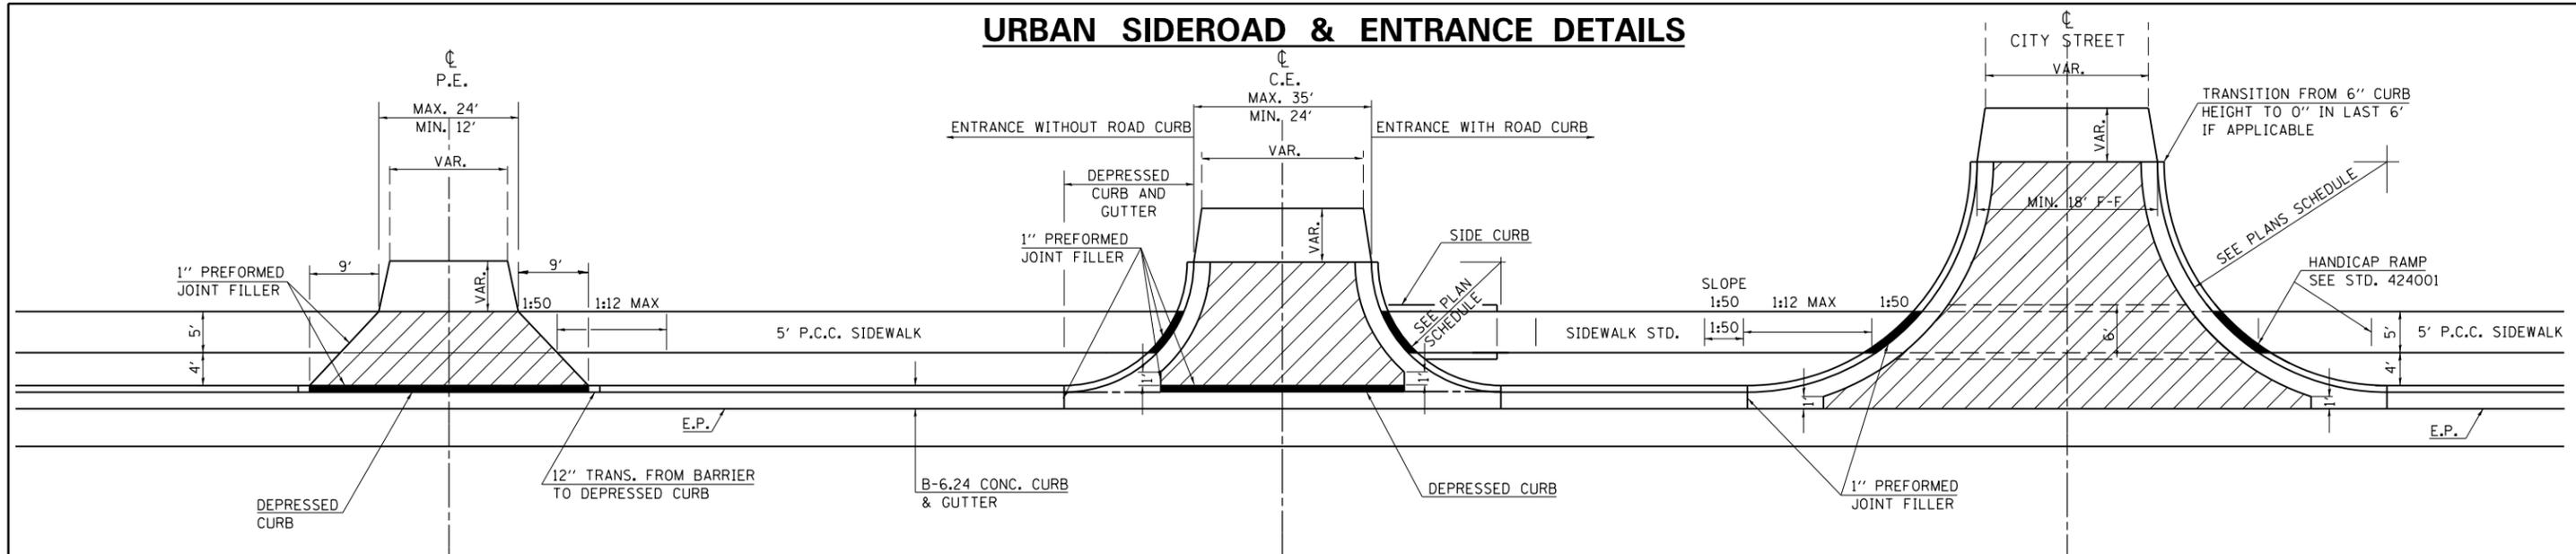


DETAILS PRIVATE ENTRANCE

DETAILS COMMERCIAL ENTRANCE


DETAILS CITY STREETS

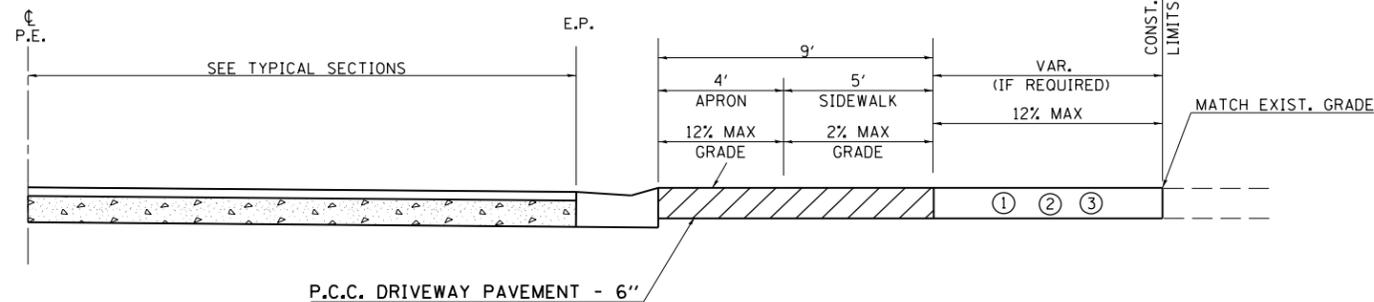

PROFILE OF PRIVATE ENTRANCES

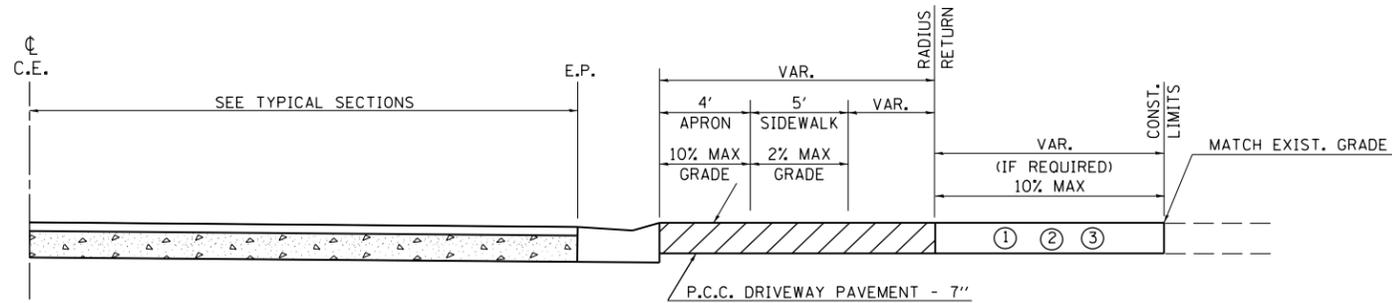

PROFILE OF COMMERCIAL ENTRANCES

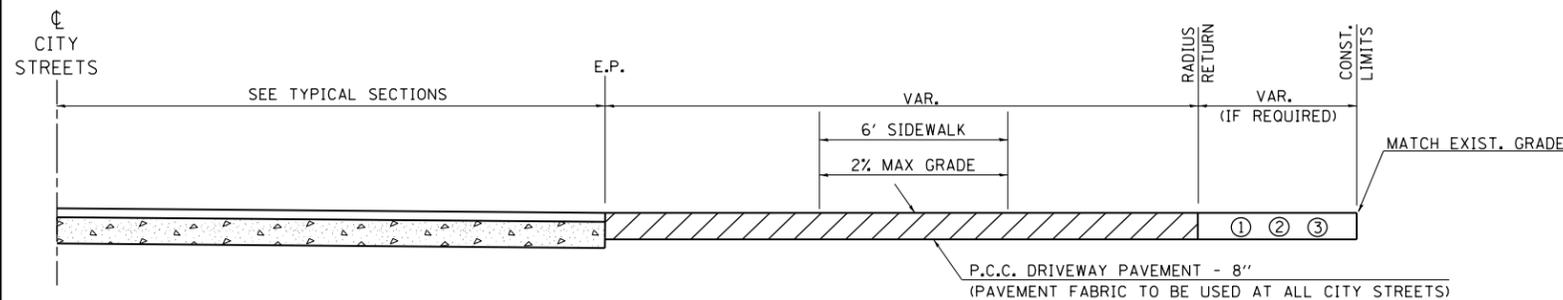


PROFILE OF CITY STREETS

GENERAL NOTES

- SEE PLAN SCHEDULES FOR DIMENSIONS AND QUANTITIES.
- SEE CROSS SECTIONS FOR PROPOSED PROFILE OF SIDEROAD AND ENTRANCES.
- IN GENERAL, WIDTH TRANSITION TAPER RATES ARE TO BE 5:1 FOR ENTRANCES, AND 10:1 FOR CITY STREETS.
- THE SAWING OF ALL JOINTS IN PCC DRIVEWAY PAVEMENT AT ALL LOCATIONS DESIGNATED BY THE ENGINEER, SHALL BE CONSIDERED INCIDENTAL TO THE COST OF THE PCC DRIVEWAY PAVEMENT.

LEGEND

- EXISTING AGGREGATE SURFACE: CONSTRUCT AGGREGATE SURFACE CSE, TYPE A WEDGE TO MATCH EXISTING GRADE. USE 6" MIN. (8" MIN. FOR CITY STREETS) THICKNESS FOR ANY REQUIRED WIDENING.
- EXISTING BITUMINOUS SURFACE: USE 2" MIN. BITUMINOUS RESURFACING ON 4" MIN. (6" MIN. FOR CITY STREETS) AGGREGATE BASE COURSE.
- EXISTING CONCRETE SURFACE: P.C.C. DRIVEWAY PAVEMENT 6" P.E.'S
P.C.C. DRIVEWAY PAVEMENT 7" C.E.'S
P.C.C. DRIVEWAY PAVEMENT 8" CITY STREETS

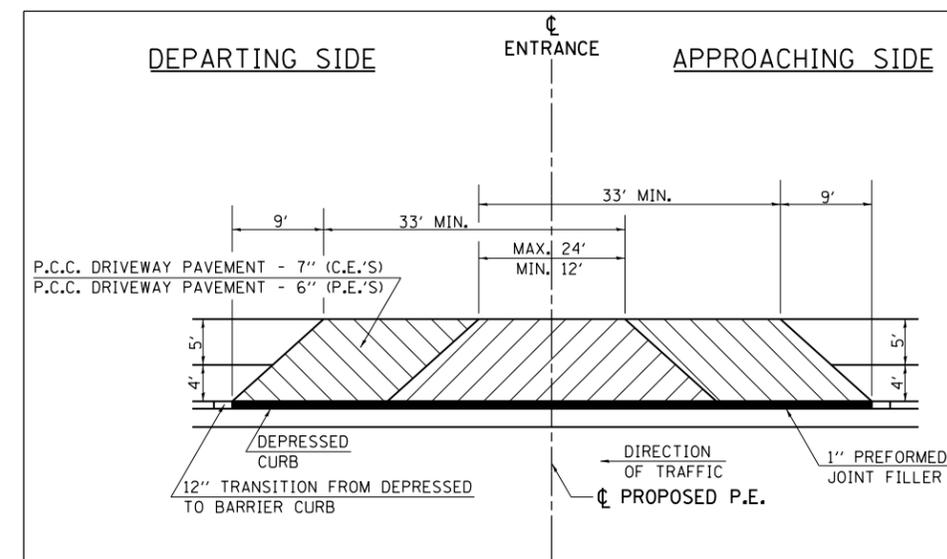

DETAILS FOR CONST. MAILBOX TURNOUTS

(AT EITHER APPROACHING OR DEPARTING SIDE OF ENTRANCE)

STD. 9-84

FILE NAME =	USER NAME = \$USER\$	DESIGNED - KN	REVISED -
et:\pwork\pwork\lavenderba\d0363618\078221-sht-details-dd-05.dgn		DRAWN - AS	REVISED -
	PLOT SCALE = 2.0000' / in.	CHECKED -	REVISED -
	PLOT DATE = 1/31/2014	DATE -	REVISED -

**STATE OF ILLINOIS
DEPARTMENT OF TRANSPORTATION**

**DISTRICT DETAILS
9-84**

SCALE: SHEET NO. 5 OF 8 SHEETS STA. TO STA.

REVISIONS		TOTAL SHEETS	SHEET NO.
DRAWN	10-22-90	733	397
REVISED	9-6-91		
REVISED	10-21-91		
RESIZED	5-8-08		
REVISED	03-26-13		

F.A.P. RTE.	SECTION	COUNTY	CONTRACT NO.
331	(1-3)R-2, N-4, TS-4, HBK-1	WILLIAMSON	733 397
DRAWING NO.	DD-05	CONTRACT NO.	78221

ILLINOIS FED. AID PROJECT