


DATE	
BY	
FINN	
SURVEY	
PLOTTED	
NOTE BOOK	
AREAS CHECKED	

DATE	
BY	
ORIGINAL	
SURVEY	
PLOTTED	
NOTE BOOK	
AREAS CHECKED	

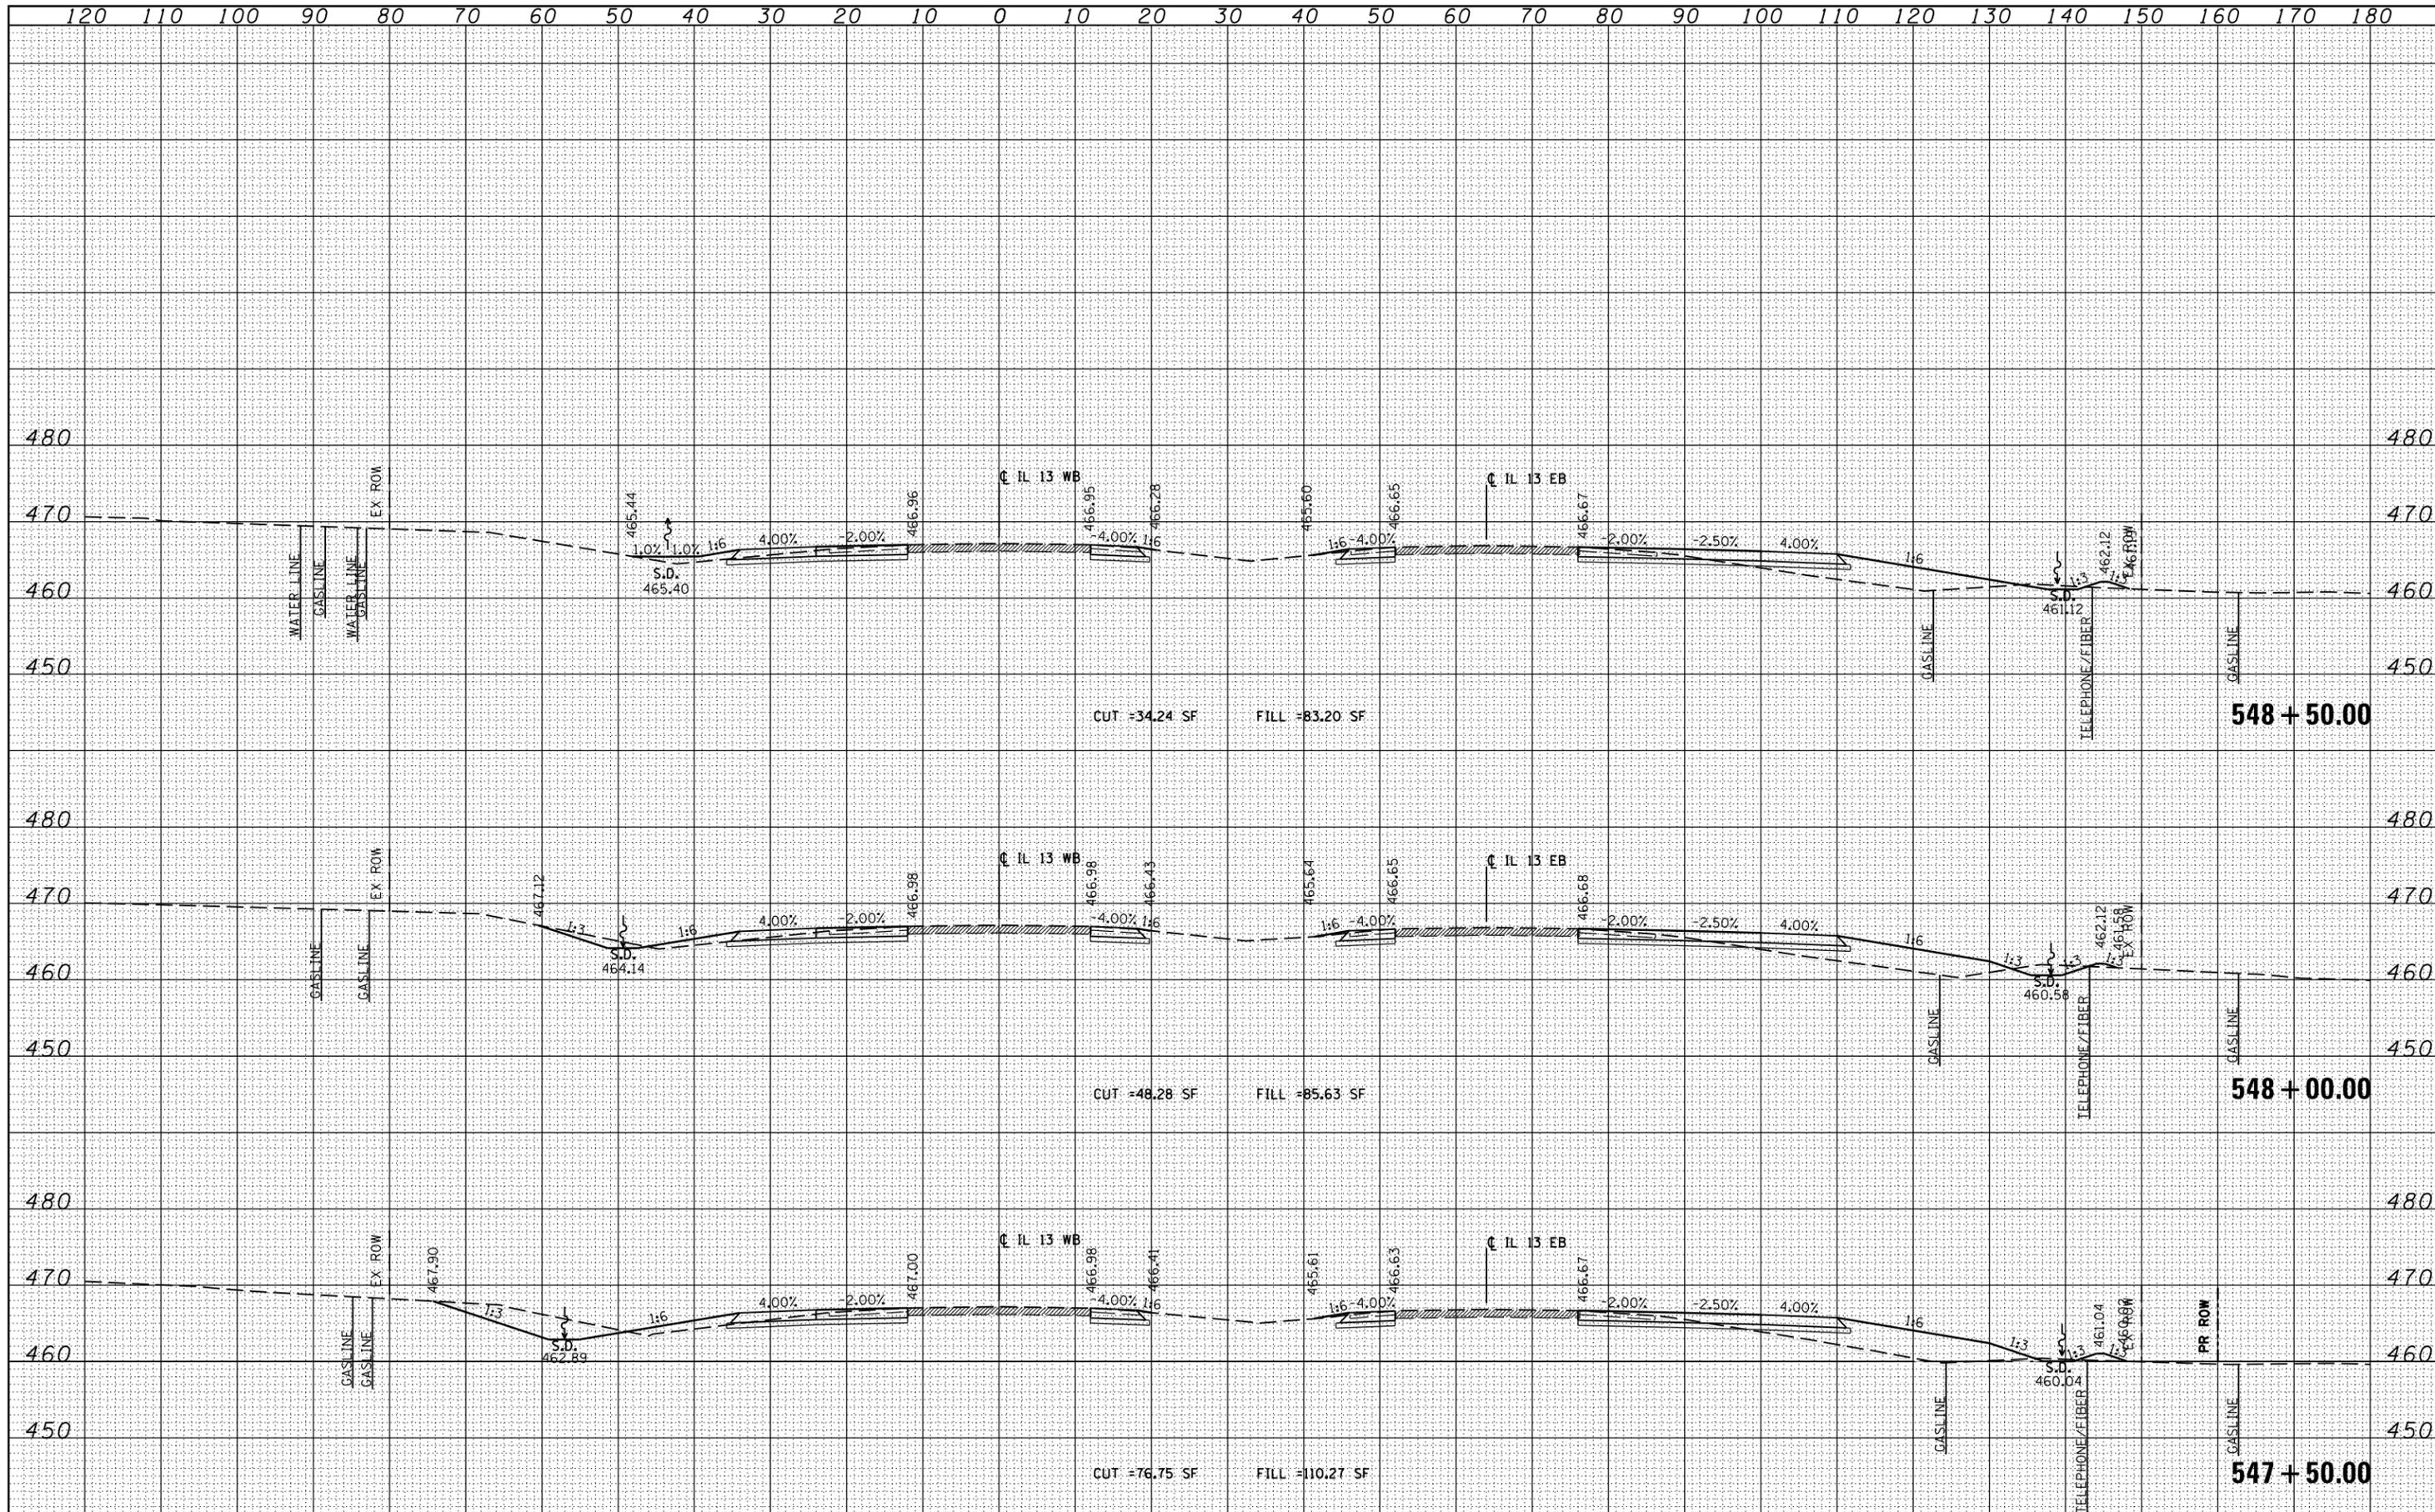

FILE NAME =	USER NAME = #USER#	DESIGNED - KN	REVISED -	STATE OF ILLINOIS DEPARTMENT OF TRANSPORTATION	PROPOSED CROSS SECTIONS ILLINOIS ROUTE 13			F.A.P. RTE.	SECTION	COUNTY	TOTAL SHEETS	SHEET NO.
cr:\pw\work\p\wdot\lavender\ba\d0363618\0978221-ht-xssht-IL13.dgn		DRAWN - AS	REVISED -		331	(1-3)R-2, N-4, TS-4, HBK-1	WILLIAMSON	733	451			
PLOT SCALE = 28.0000' / 1"		CHECKED -	REVISED -		SCALE: SHEET NO. 51 OF 84 SHEETS STA. 547+50.00 TO STA. 548+50.00			DRAWING NO. XS-051	78221			
PLOT DATE = 1/31/2014		DATE -	REVISED -					ILLINOIS FED. AID PROJECT				