


DATE	
BY	
FINAL SURVEY	
SURVEYED	
NOTE BOOK	
NO.	
AREAS CHECKED	

DATE	
BY	
ORIGINAL SURVEY	
SURVEYED	
NOTE BOOK	
NO.	
AREAS CHECKED	

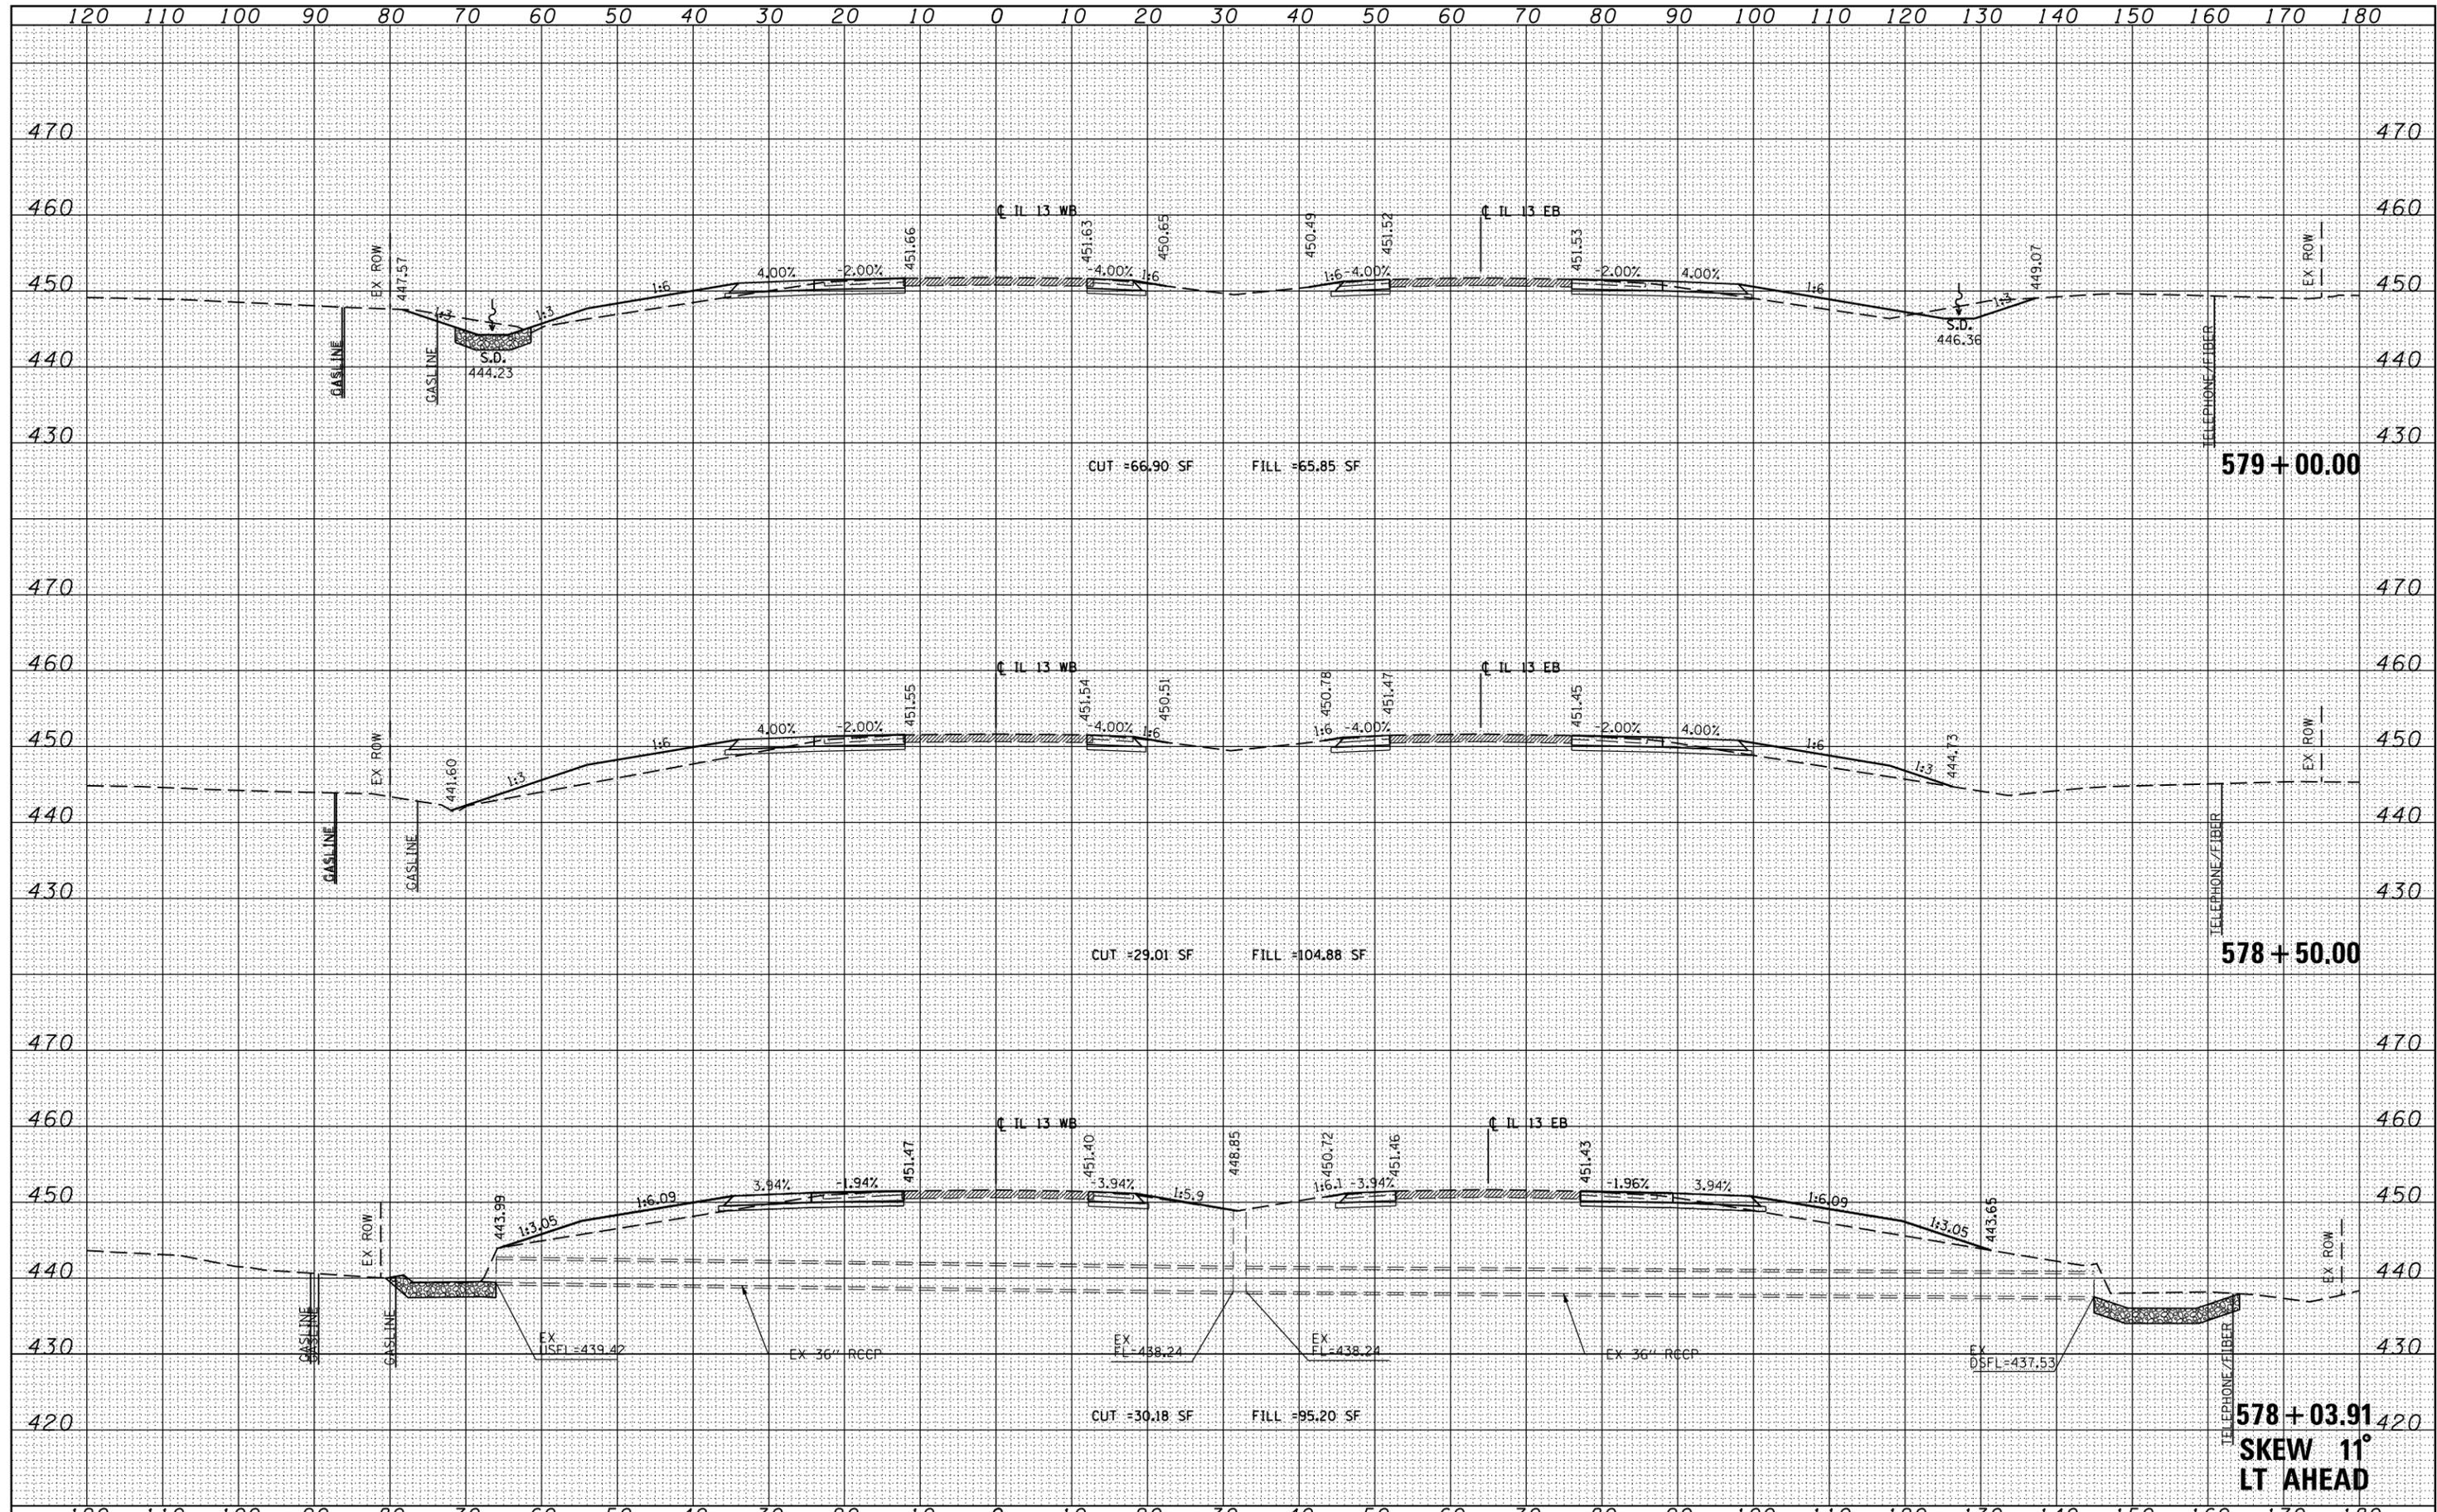

FILE NAME =	USER NAME = #USER#	DESIGNED - KN	REVISED -	STATE OF ILLINOIS DEPARTMENT OF TRANSPORTATION	PROPOSED CROSS SECTIONS ILLINOIS ROUTE 13	F.A.P. RTE.	SECTION	COUNTY	TOTAL SHEETS	SHEET NO.
cs:\pw_work\pwwork\lavenderba\d0363618\0978221-ht-xsht-IL13.dgn		DRAWN - AS	REVISED -			331	(1-31R-2, N-4, TS-4, HBK-1)	WILLIAMSON	733	473
PLOT SCALE = 20.0000' / 1"		CHECKED -	REVISED -			DRAWING NO.	XS-073			78221
PLOT DATE = 1/31/2014		DATE -	REVISED -			ILLINOIS FED. AID PROJECT				

SCALE: SHEET NO. 73 OF 84 SHEETS STA. 578+03.91 TO STA. 579+00.00

578+03.91
SKREW 11°
LT AHEAD