


FINAL SURVEY	BY	DATE
SURVEYED		
TEMPLATE		
NOTE BOOK		
AREAS CHECKED		
NO.		

ORIGINAL SURVEY	BY	DATE
SURVEYED		
TEMPLATE		
NOTE BOOK		
AREAS CHECKED		
NO.		

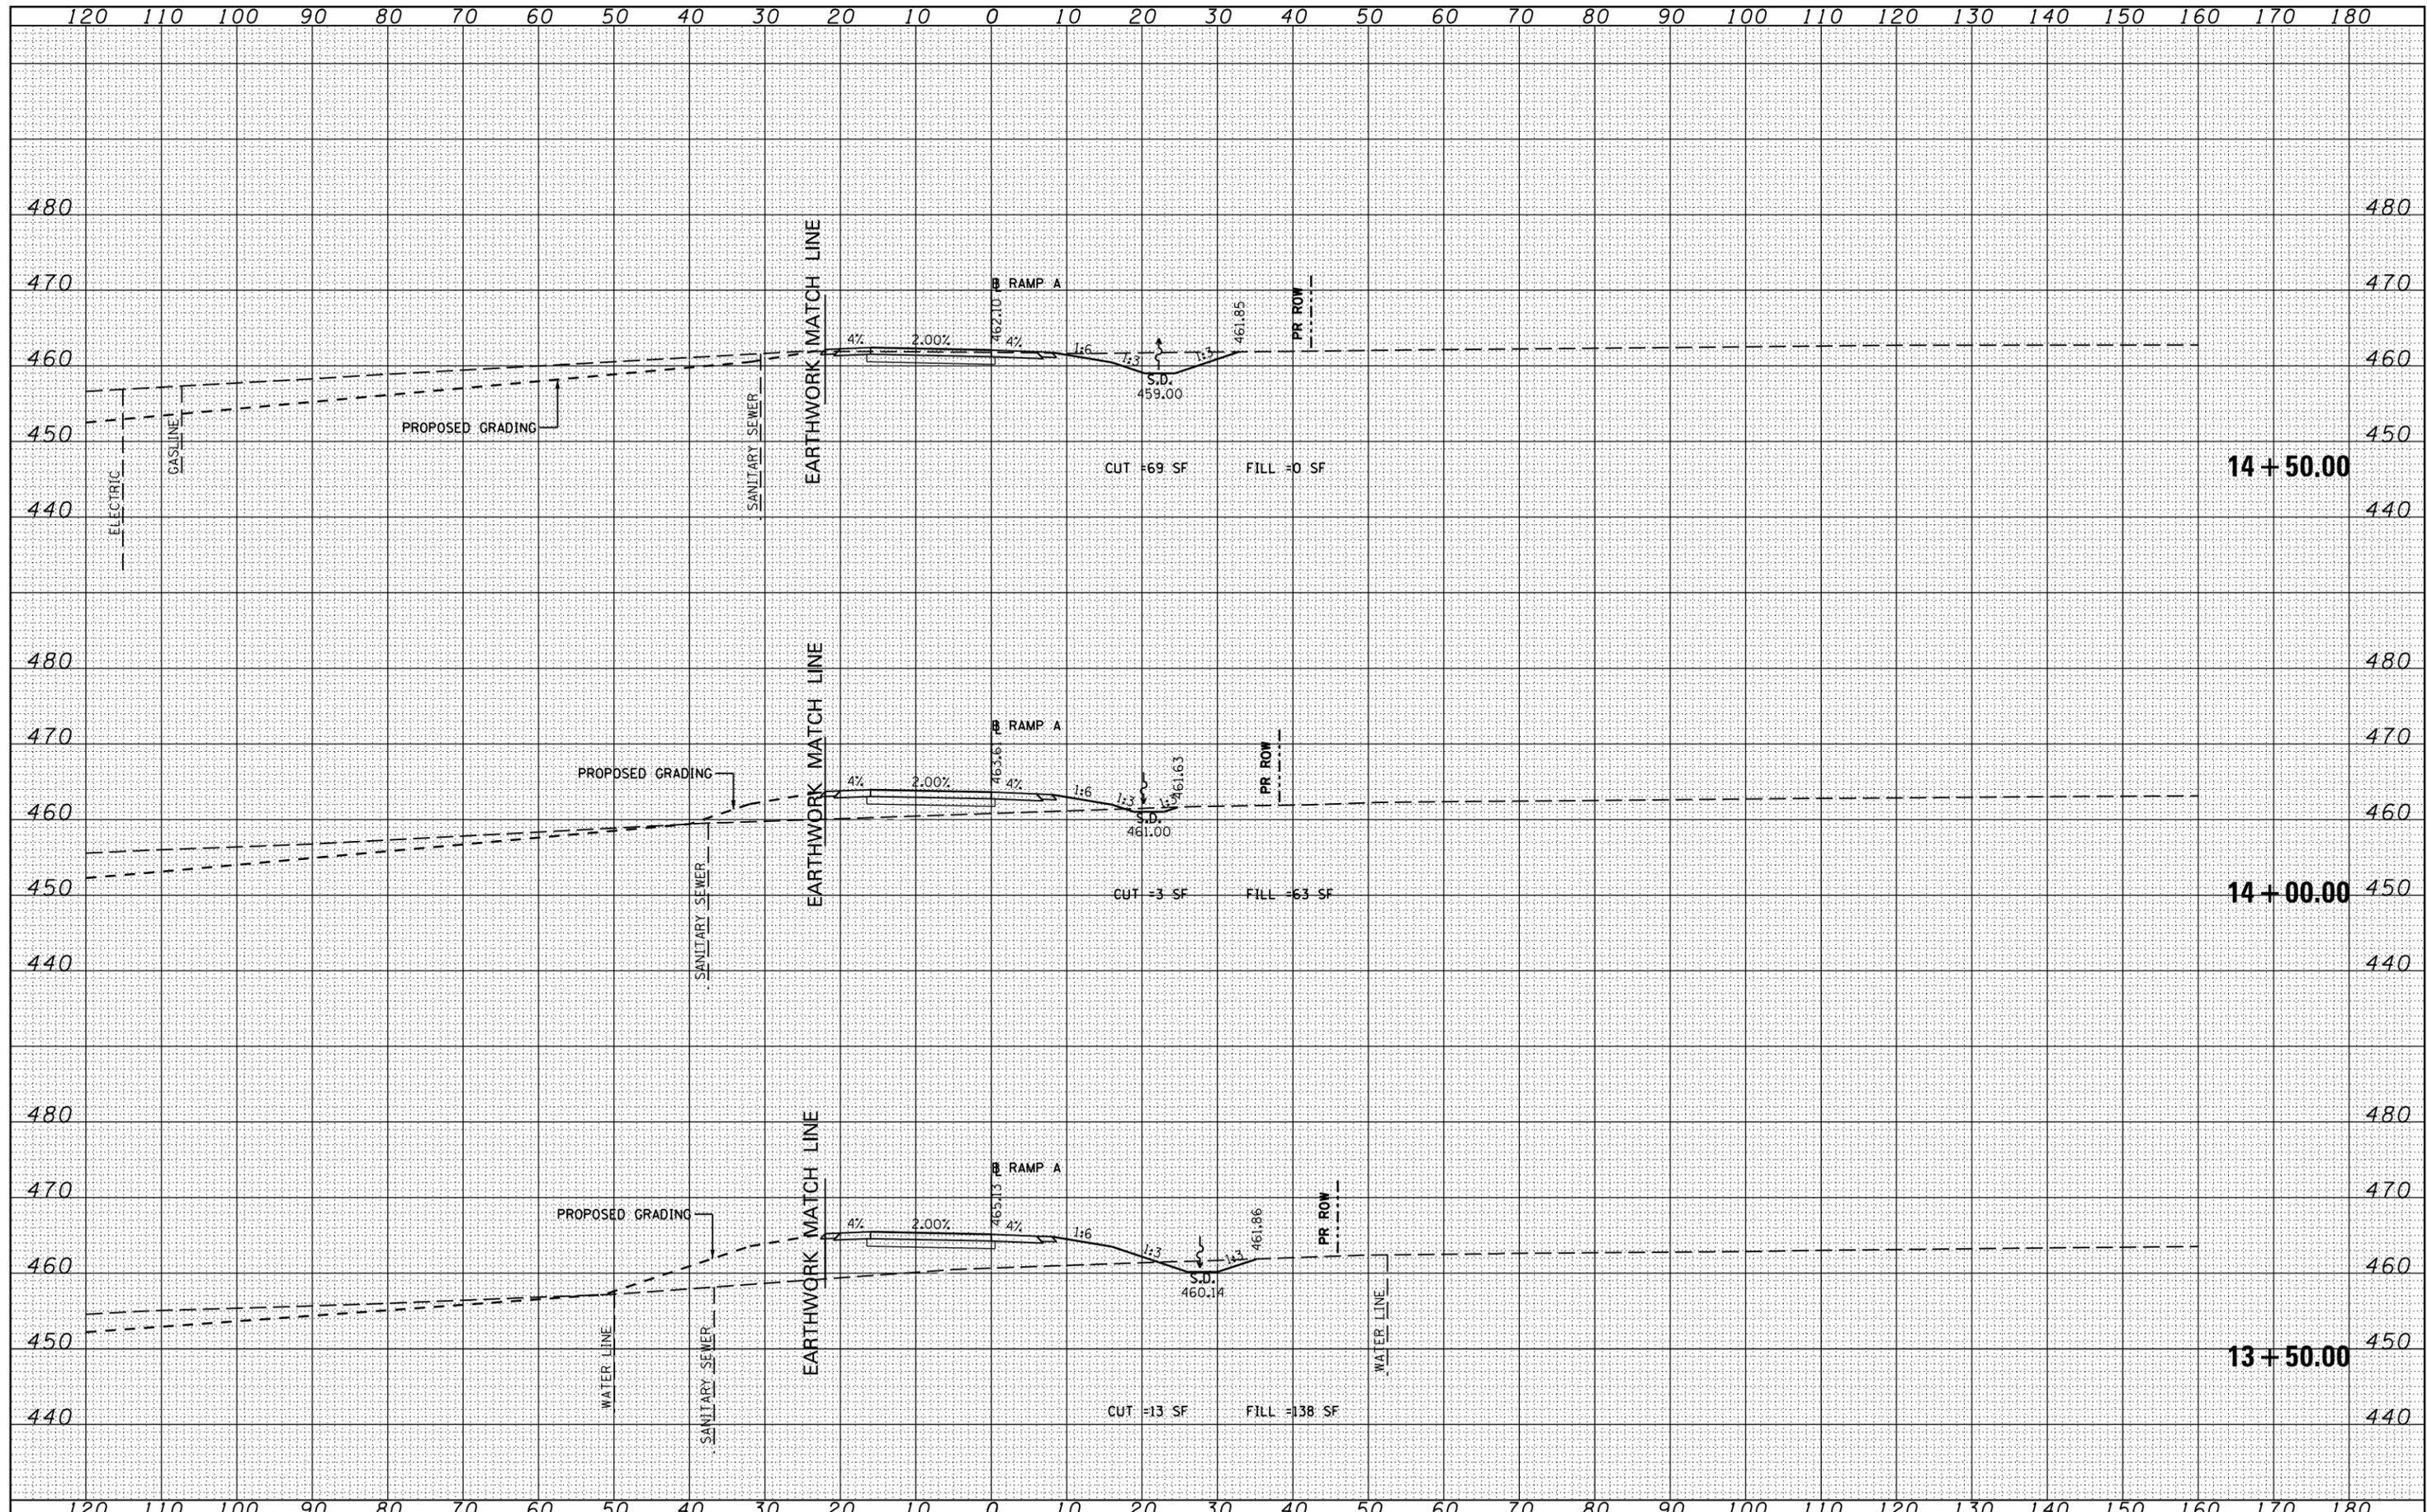

FILE NAME = c:\pwork\pwork\lavenderba\d0363618\0978221-ht-xssht-WolfRampA.dgn

USER NAME = #USER#
 DESIGNED - KN
 DRAWN - AS
 PLOT SCALE = 20.0000' / 1" =
 PLOT DATE = 1/31/2014

CHECKED -
 DATE -

REVISED -
 REVISED -
 REVISED -
 REVISED -

**STATE OF ILLINOIS
 DEPARTMENT OF TRANSPORTATION**

**PROPOSED CROSS SECTIONS
 WOLF CREEK ROAD RAMP A**

SCALE: SHEET NO. 4 OF 9 SHEETS STA. 13+50.00 TO STA. 14+50.00

F.A.P. RTE.	SECTION	COUNTY	TOTAL SHEETS	SHEET NO.
331	(1-3)R-2, N-4, TS-4, HBK-1	WILLIAMSON	733	488
DRAWING NO. XS-088			78221	
ILLINOIS FED. AID PROJECT				