


DATE	
BY	
SURVEYED	
PLOTTED	
TEMPLATE	
NOTE BOOK	
AREAS CHECKED	
NO.	

DATE	
BY	
SURVEYED	
PLOTTED	
TEMPLATE	
NOTE BOOK	
AREAS CHECKED	
NO.	

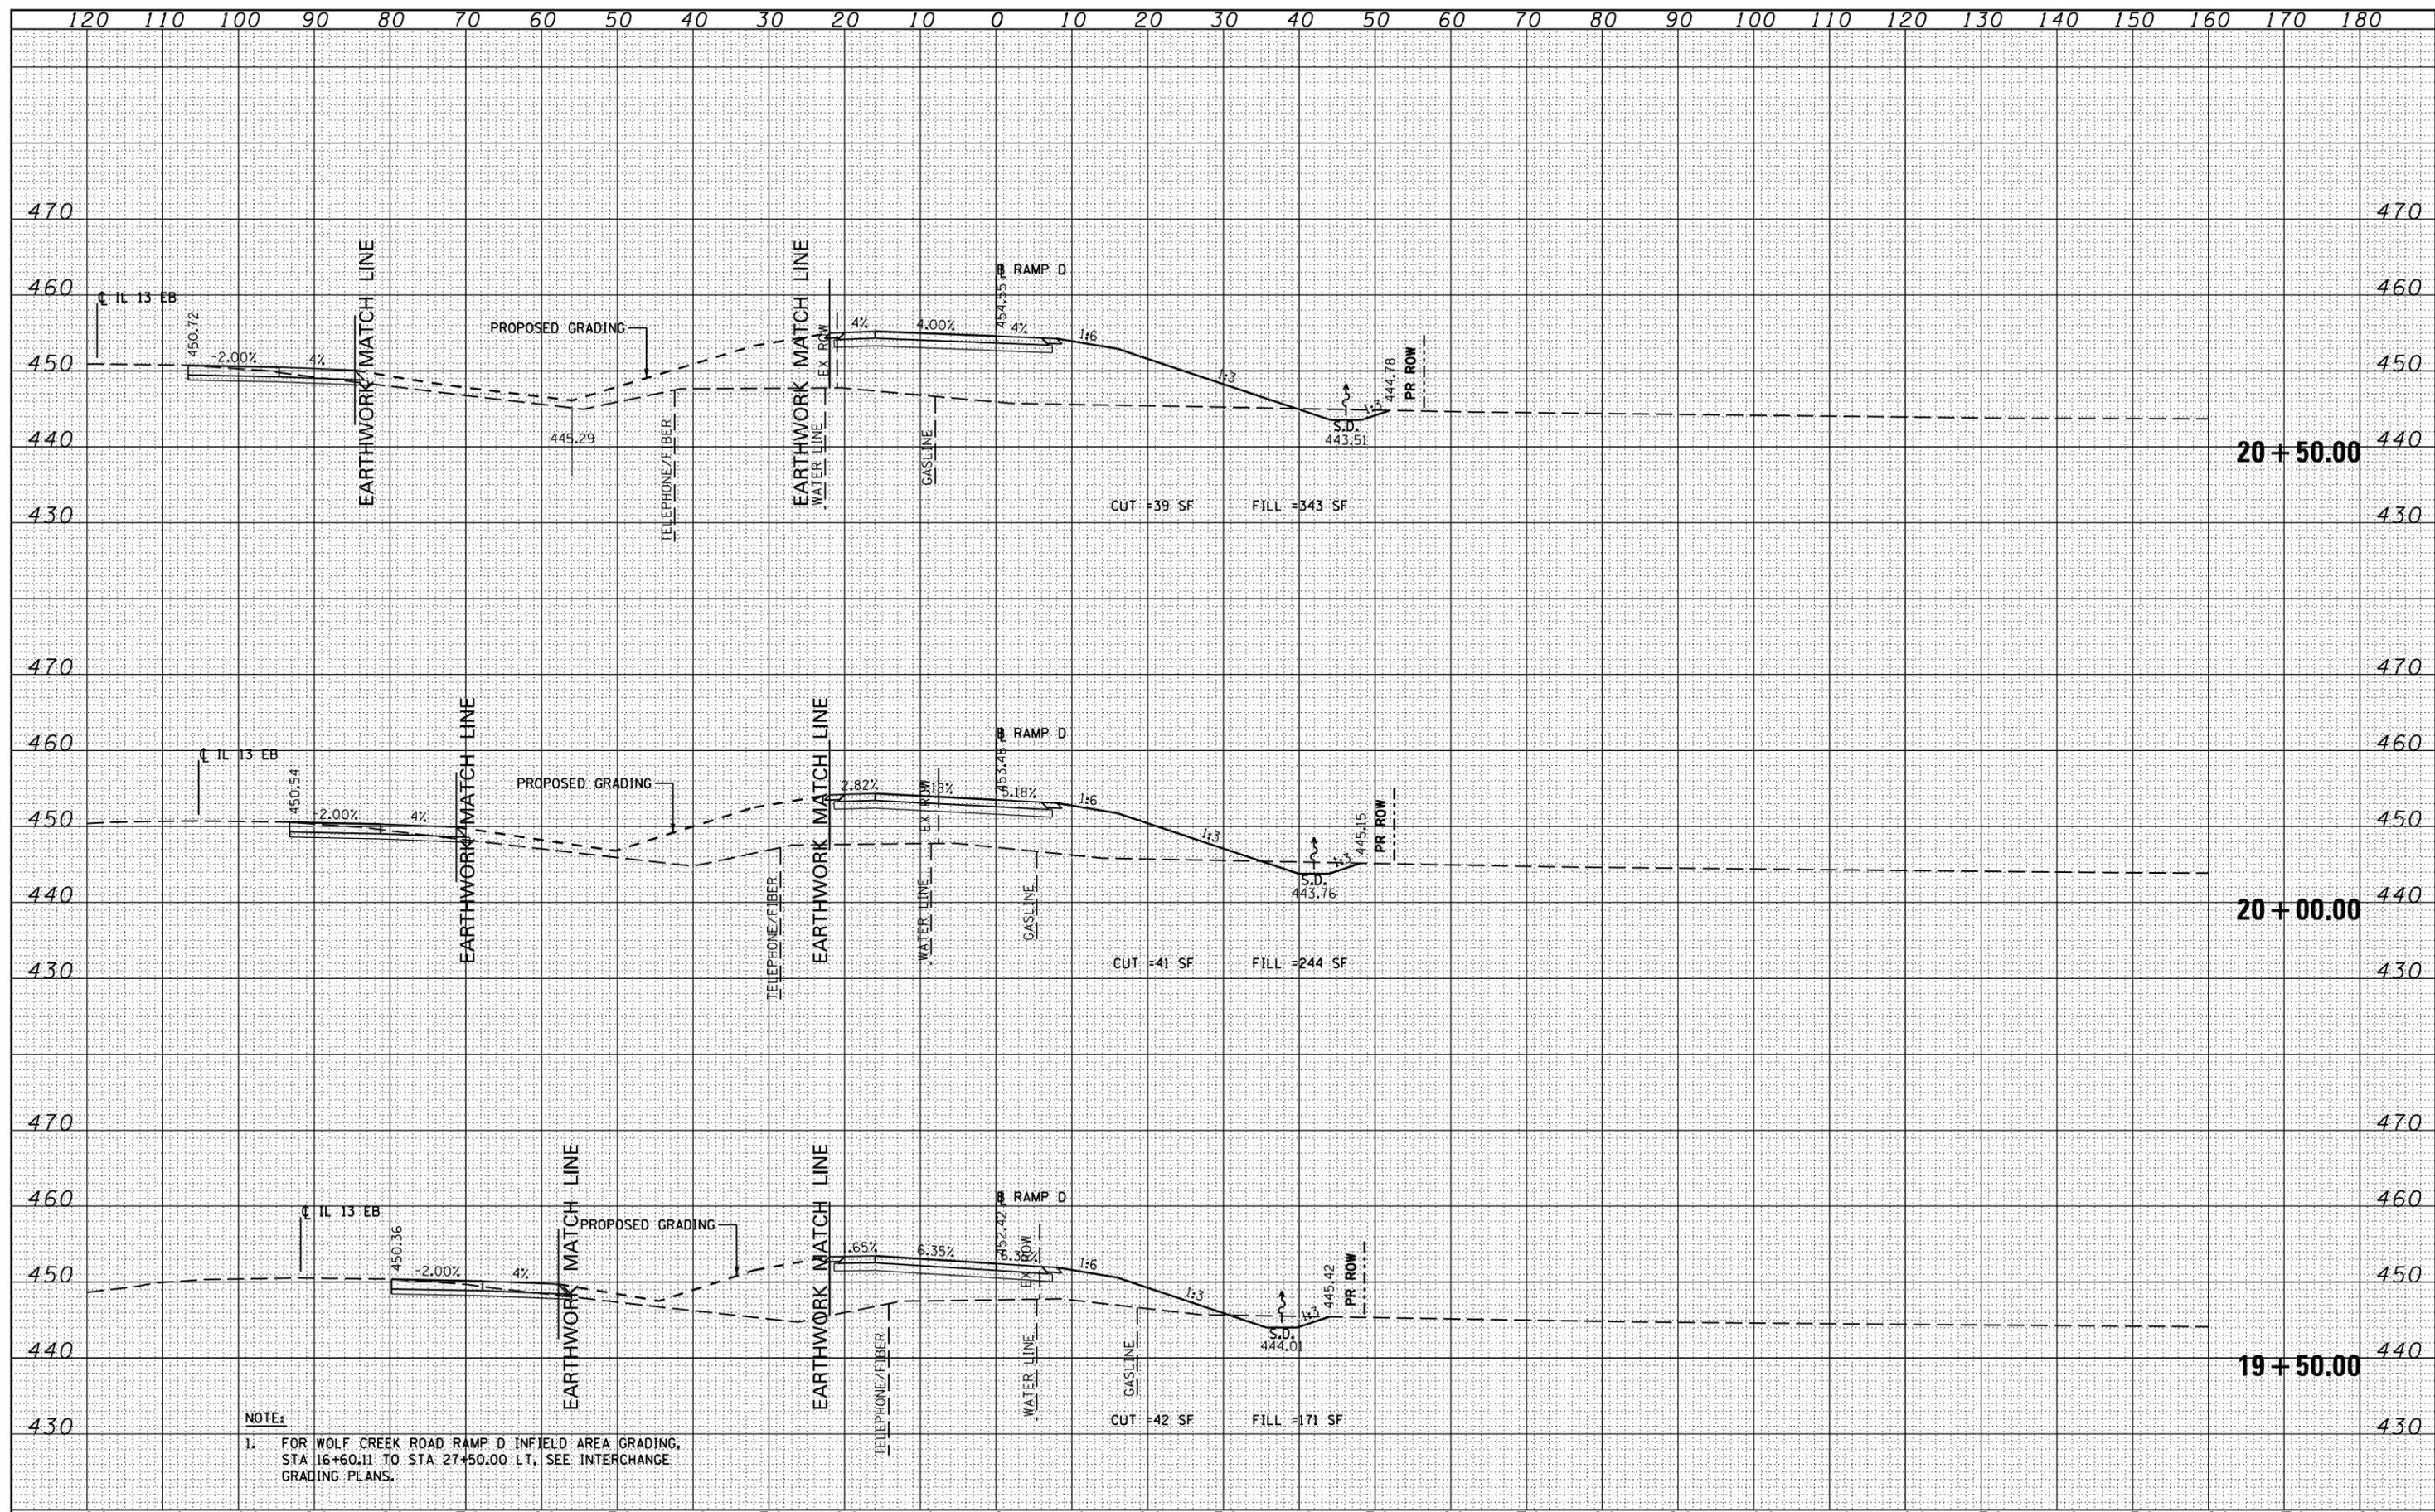

NOTE:
 1. FOR WOLF CREEK ROAD RAMP D INFIELD AREA GRADING, STA 16+60.11 TO STA 27+50.00 LT, SEE INTERCHANGE GRADING PLANS.