


BY	DATE
SURVEYED	
PLOTTED	
TEMPLATE	
AREAS CHECKED	
NO.	

BY	DATE
SURVEYED	
PLOTTED	
TEMPLATE	
AREAS CHECKED	
NO.	

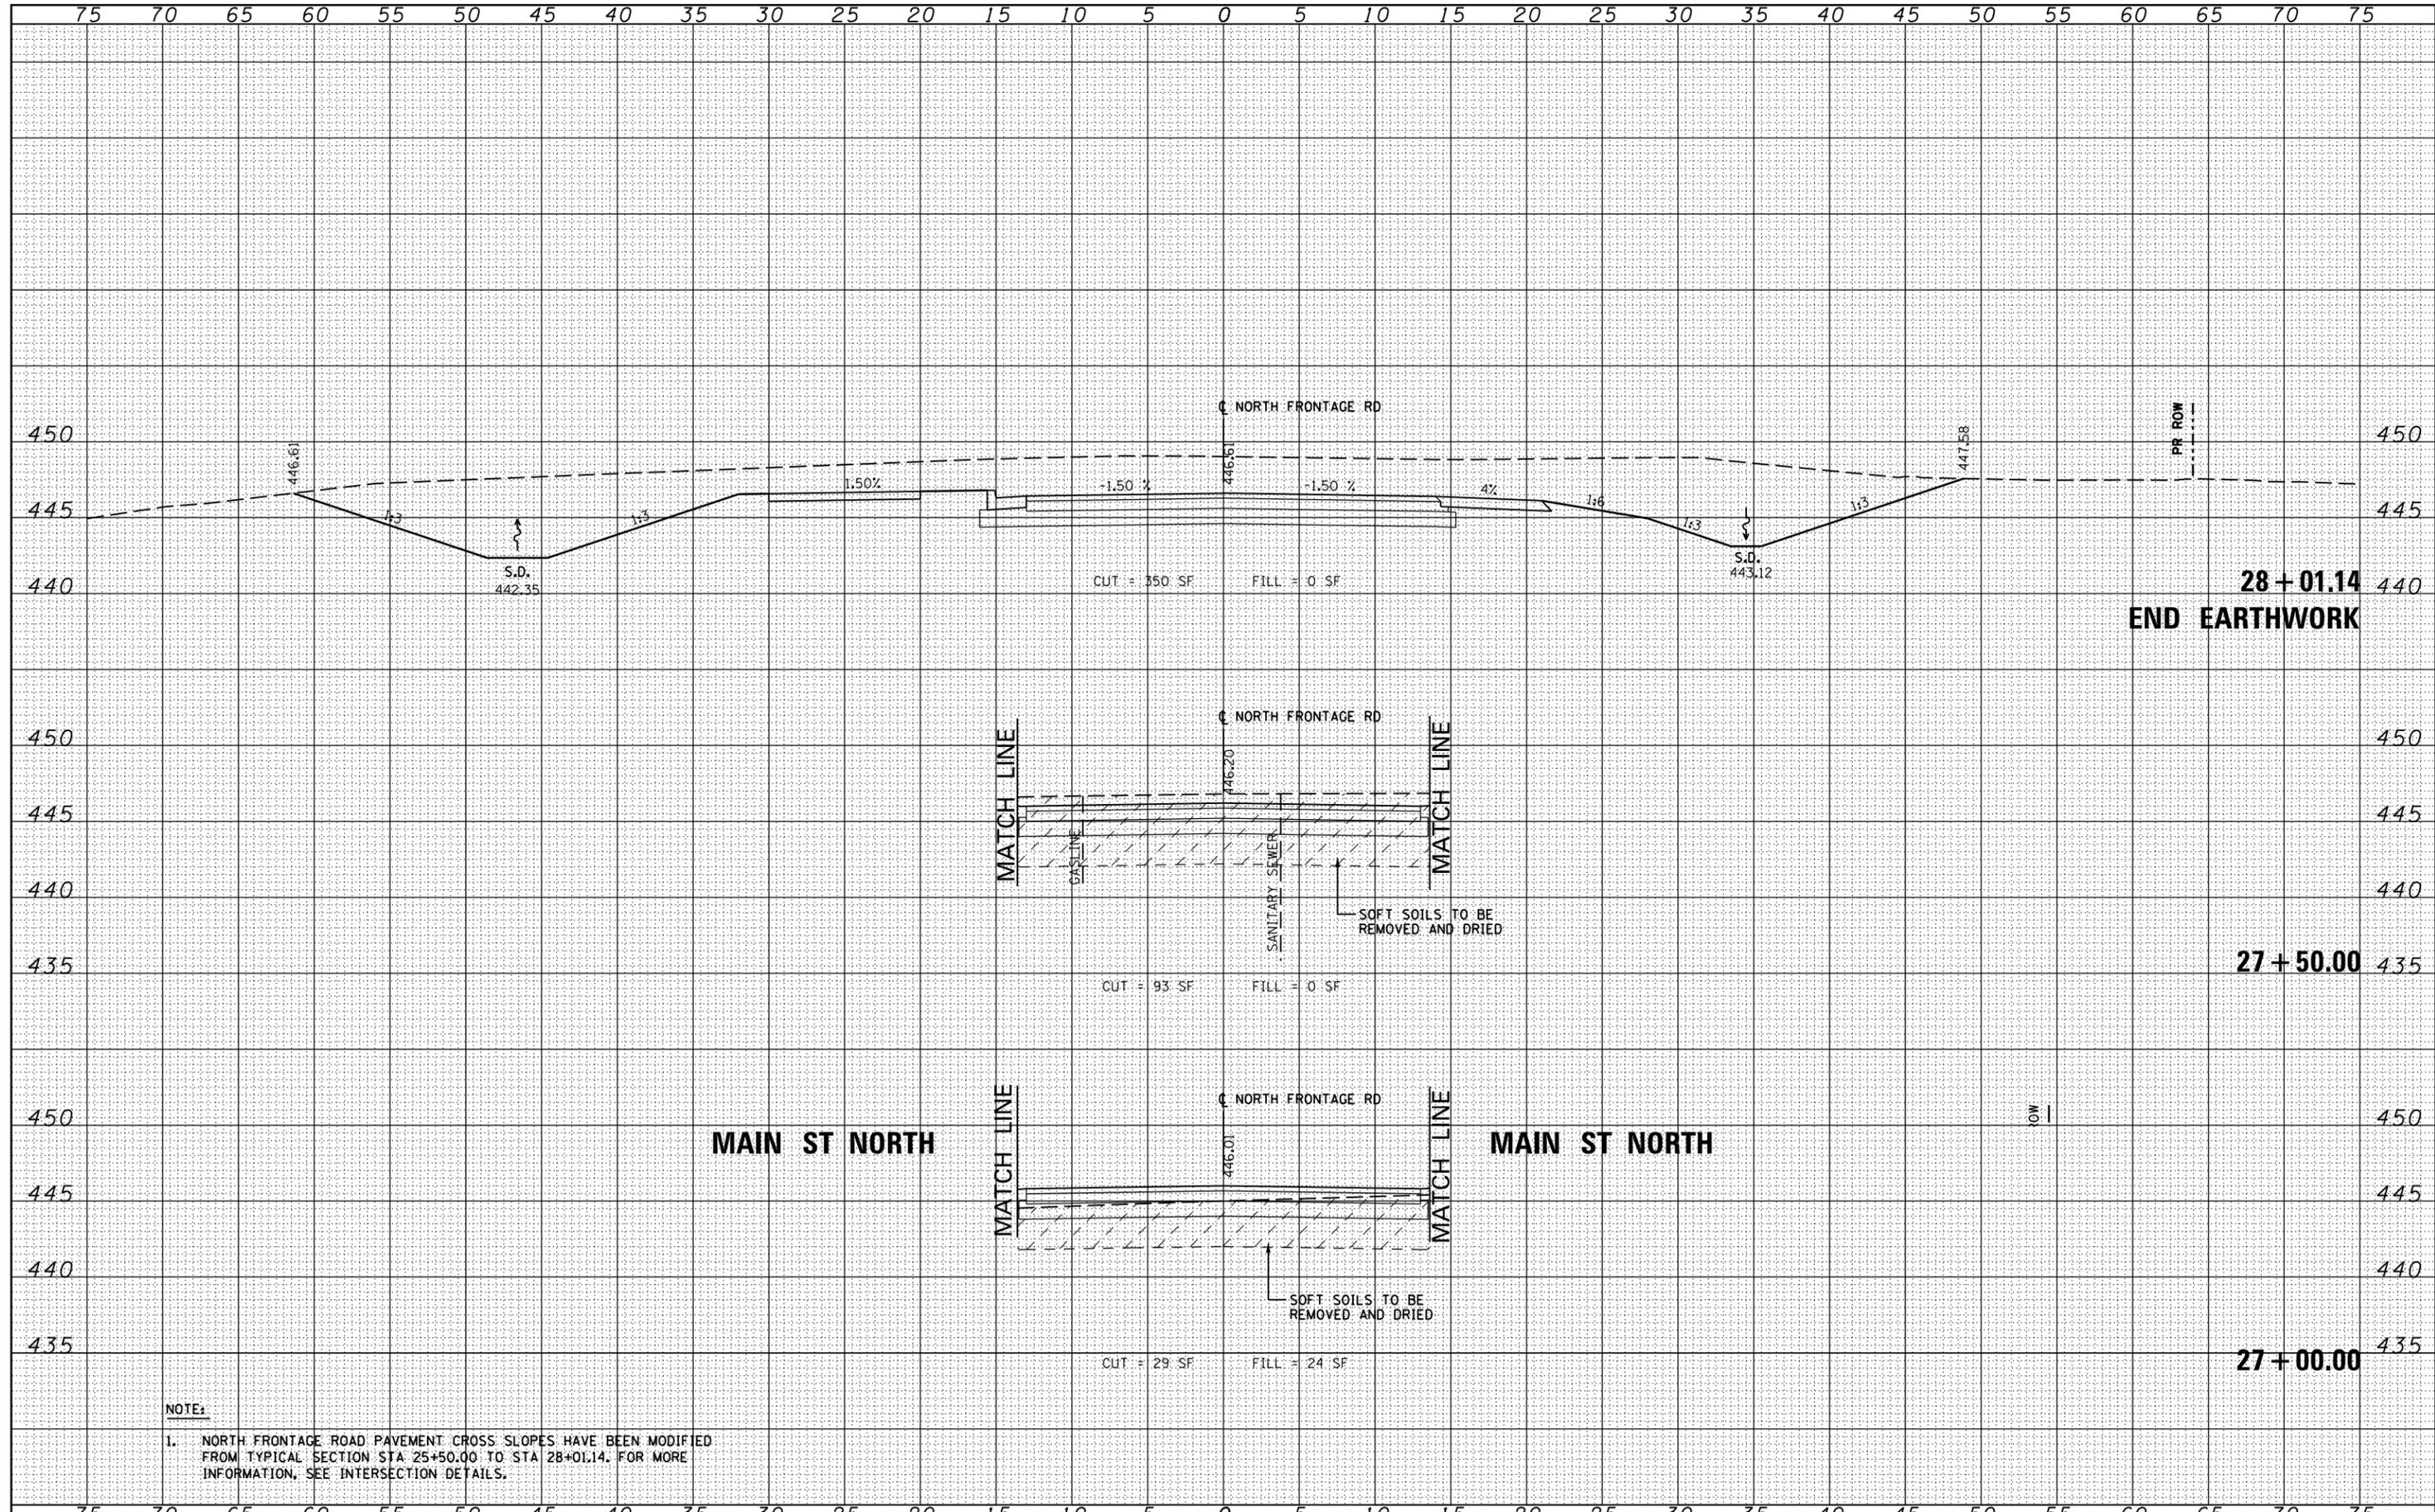

**NOTE:**  
 1. NORTH FRONTAGE ROAD PAVEMENT CROSS SLOPES HAVE BEEN MODIFIED FROM TYPICAL SECTION STA 25+50.00 TO STA 28+01.14. FOR MORE INFORMATION, SEE INTERSECTION DETAILS.

FILE NAME =	USER NAME = susers
c:\pw\work\p1dot\lavenderba\d0363618\0978221-ht-xssht-North-Frontage.dgn	DESIGNED - KN
	DRAWN - AS
PLOT SCALE = 10.0000' / in.	CHECKED -
PLOT DATE = 1/31/2014	DATE -

REVISER -
REVISER -
REVISER -
REVISER -

**STATE OF ILLINOIS  
 DEPARTMENT OF TRANSPORTATION**

**PROPOSED CROSS SECTIONS  
 NORTH FRONTAGE ROAD**

SCALE: SHEET NO. 4 OF 58 SHEETS STA. 27+00.00 TO STA. 28+01.14

F.A.P. RTE.	SECTION	COUNTY	TOTAL SHEETS	SHEET NO.
331	(1-3)R-2, N-4, TS-4, HKB-1	WILLIAMSON	733	561
DRAWING NO.	XS-161			78221

ILLINOIS FED. AID PROJECT