


DATE	
BY	
FINAL SURVEY	SURVEYED
NOTE BOOK	PLOTTED
NO.	TEMPLATE
	AREAS CHECKED

DATE	
BY	
ORIGINAL SURVEY	SURVEYED
NOTE BOOK	PLOTTED
NO.	TEMPLATE
	AREAS CHECKED

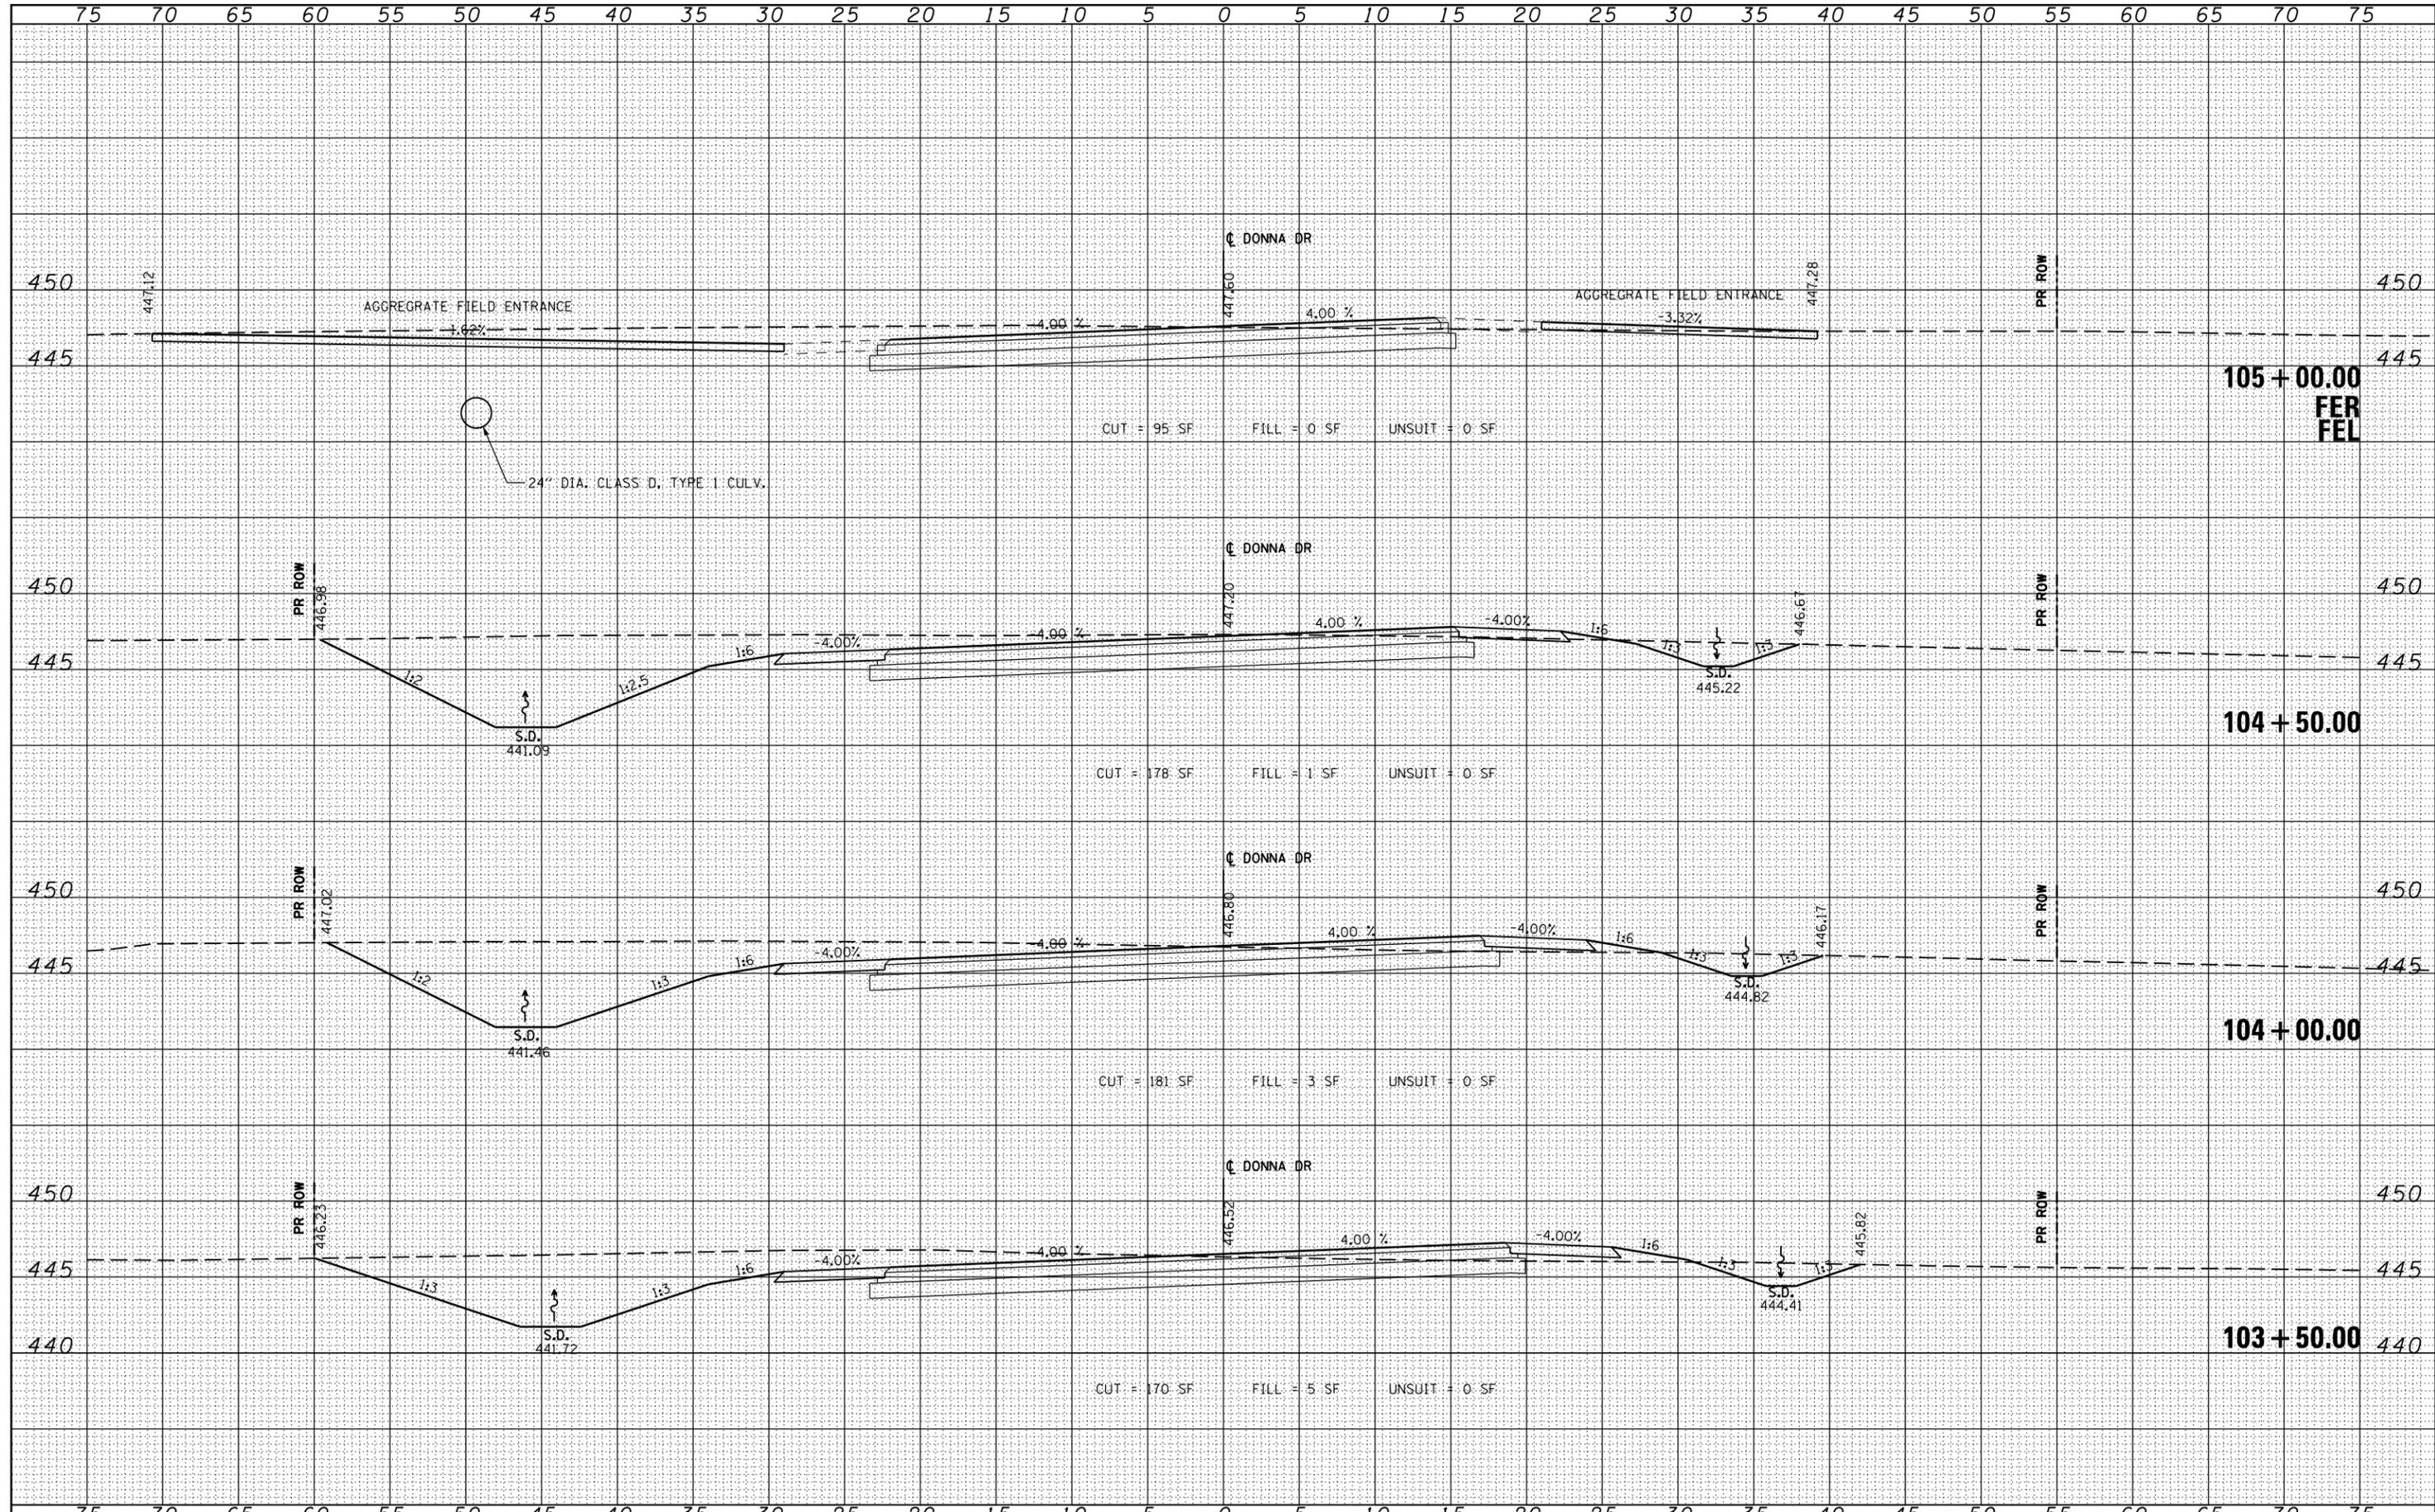

FILE NAME =	USER NAME = susers	DESIGNED - KN	REVISED -	STATE OF ILLINOIS DEPARTMENT OF TRANSPORTATION	PROPOSED CROSS SECTIONS DONNA DRIVE / CLARK STREET	F.A.P. RTE.	SECTION	COUNTY	TOTAL SHEETS	SHEET NO.
es:\pw\work\p\dot\lavenderba\d0363618\0978221-ht-xssht-Donna.dgn		DRAWN - AS	REVISED -			331	(1-3)R-2, N-4, TS-4, Hbk-1	WILLIAMSON	733	638
		CHECKED -	REVISED -			DRAWING NO.	XS-238			78221
		DATE - 1/31/2014	REVISED -			ILLINOIS FED. AID PROJECT				