


DATE	
BY	
ORIGINAL SURVEY	
SURVEYED	
PLOTTED	
TEMPLATE	
NOTE BOOK	
AREAS CHECKED	
NO.	

DATE	
BY	
ORIGINAL SURVEY	
SURVEYED	
PLOTTED	
TEMPLATE	
NOTE BOOK	
AREAS CHECKED	
NO.	

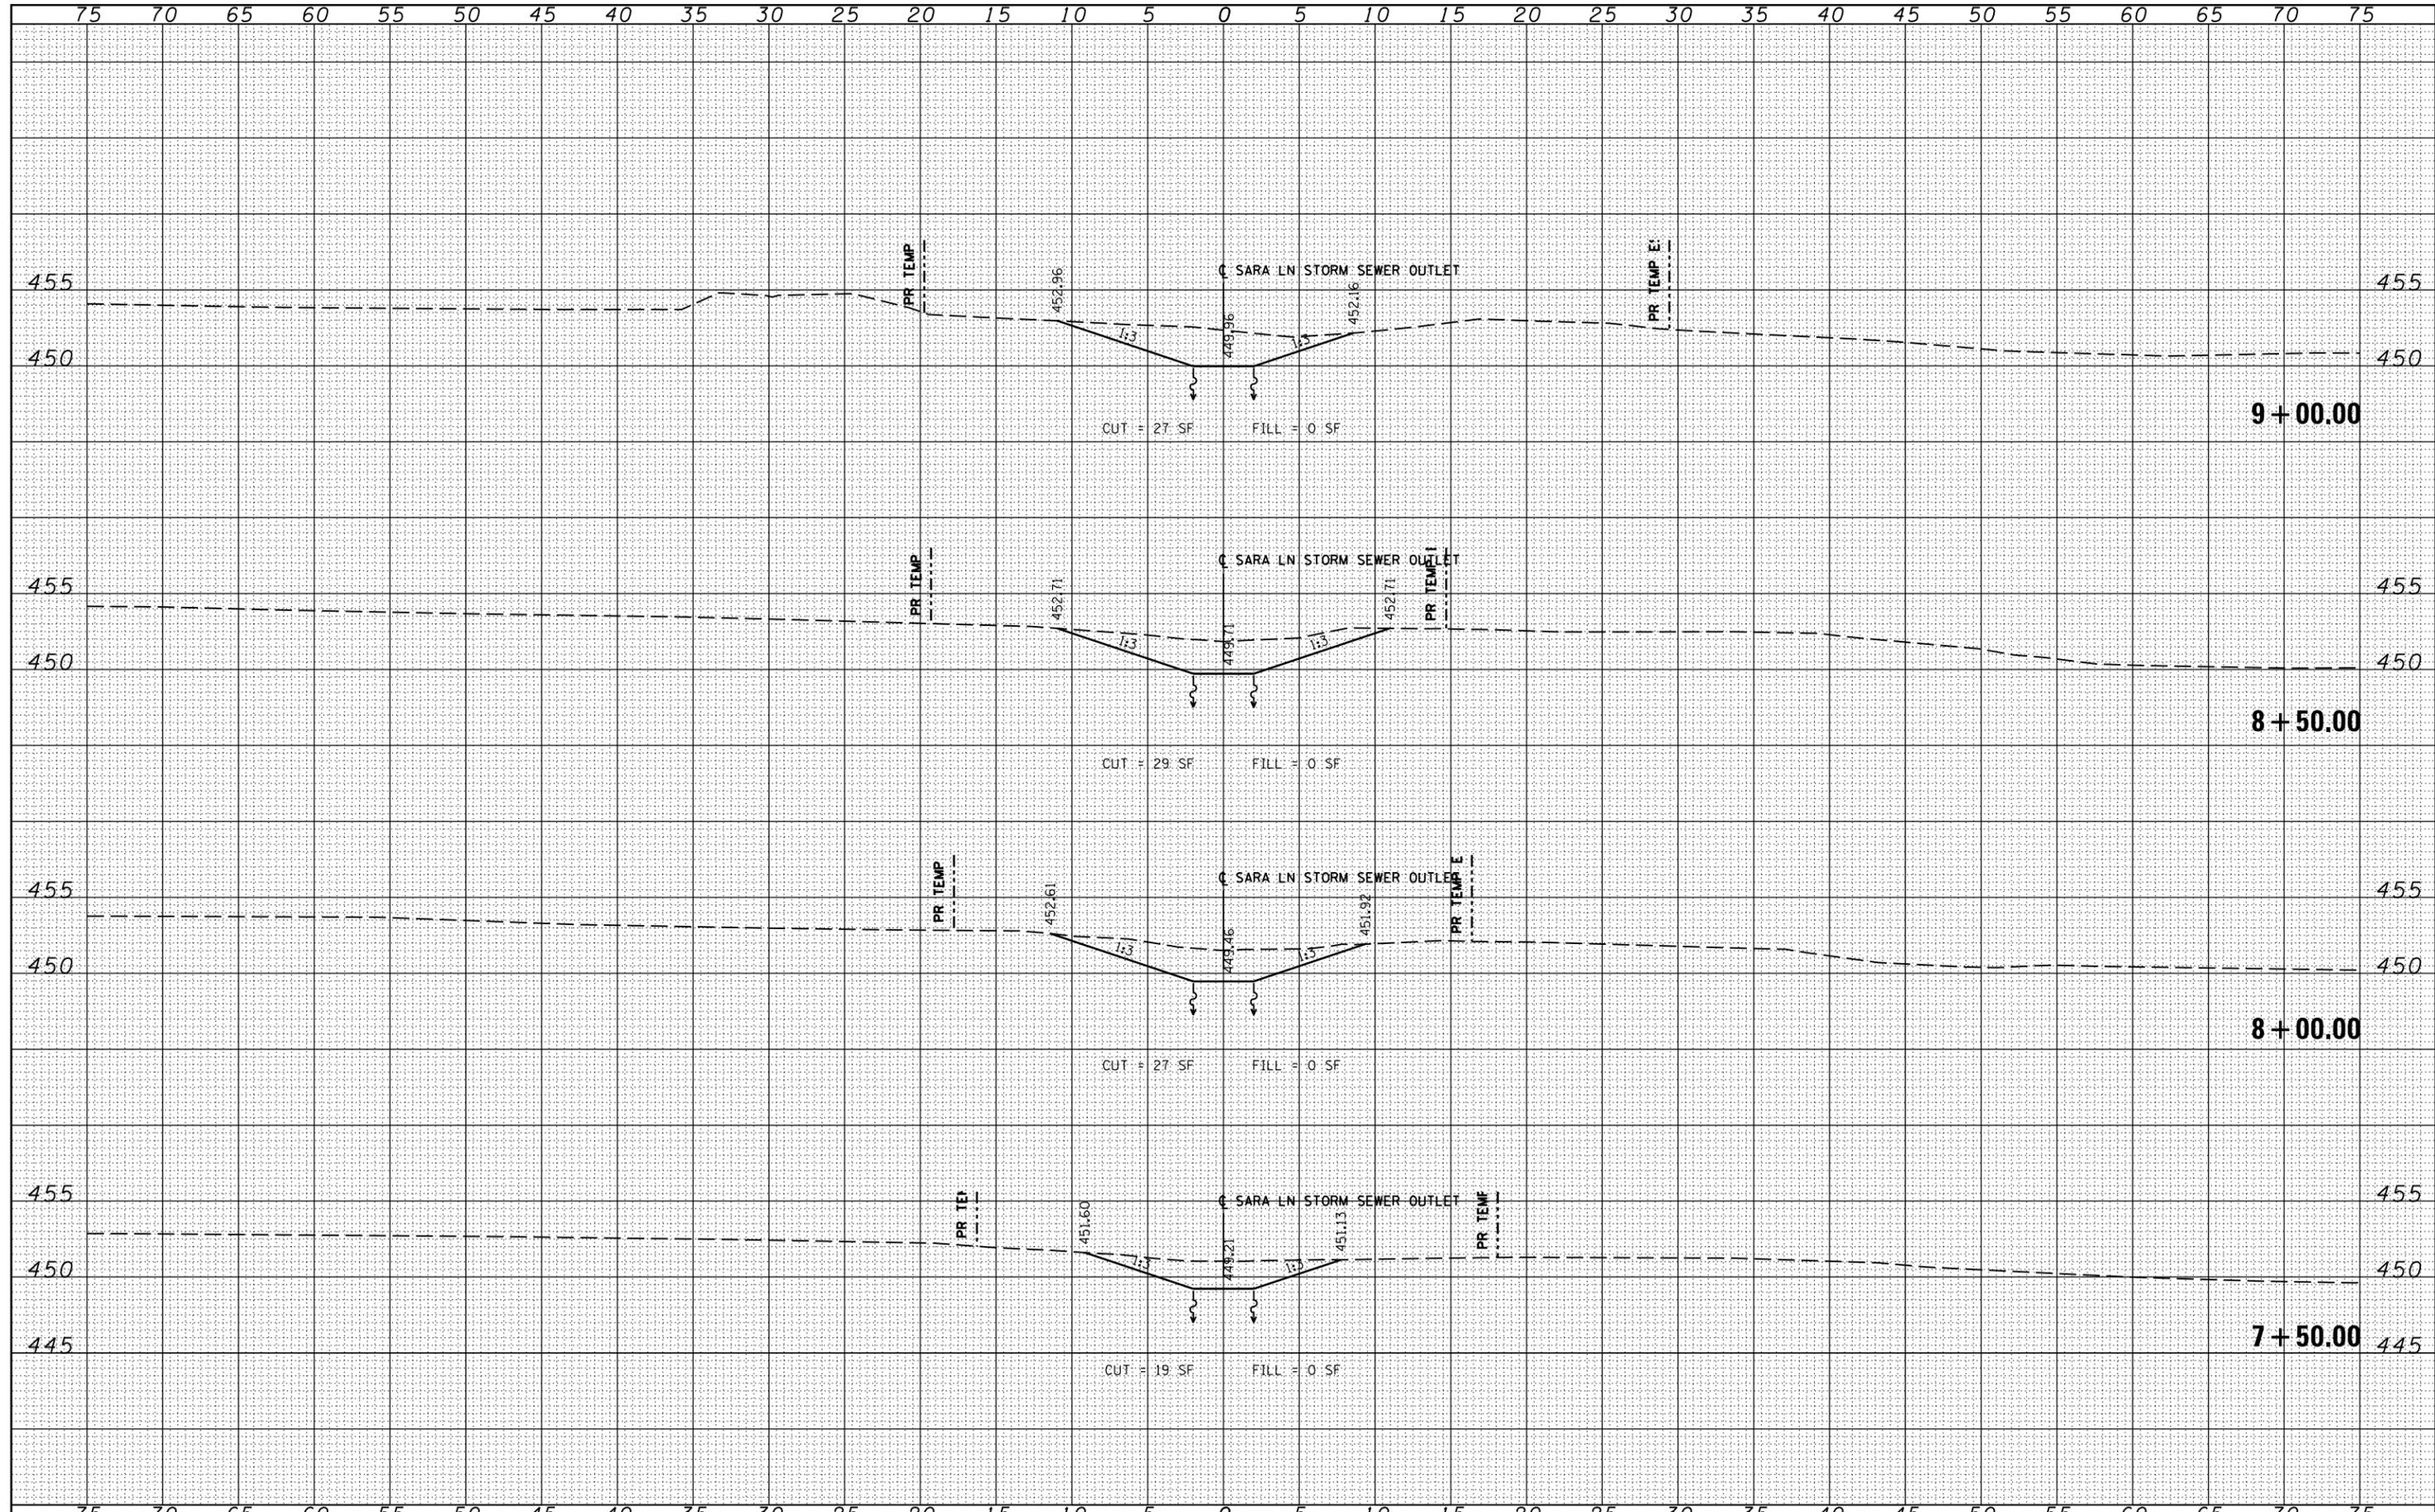

FILE NAME = c:\pw\work\p\dot\lavenderba\d0363618\0978221-ht-xssh-SaraOut.dgn

USER NAME = susers	DESIGNED - KN	REVIS	REVIS
	DRAWN - AS	REVIS	REVIS
PLOT SCALE = 10.0000 / in.	CHECKED -	REVIS	REVIS
PLOT DATE = 1/31/2014	DATE -	REVIS	REVIS

**STATE OF ILLINOIS
DEPARTMENT OF TRANSPORTATION**

**PROPOSED CROSS SECTIONS
SARA LN STORM SEWER OUTLET**

SCALE: SHEET NO. 2 OF 3 SHEETS STA. 7+50.00 TO STA. 9+00.00

F.A.P. RTE.	SECTION	COUNTY	TOTAL SHEETS	SHEET NO.
331	(1-3)R-2, N-4, TS-4, HBK-1	WILLIAMSON	733	672
DRAWING NO.	XS-272			78221
ILLINOIS FED. AID PROJECT				