


DATE	
BY	
FINISHED	
PLOTTED	
TEMPLATE	
AREAS CHECKED	
NO.	

DATE	
BY	
ORIGINAL SURVEY	
NOTE BOOK	
AREAS CHECKED	
NO.	

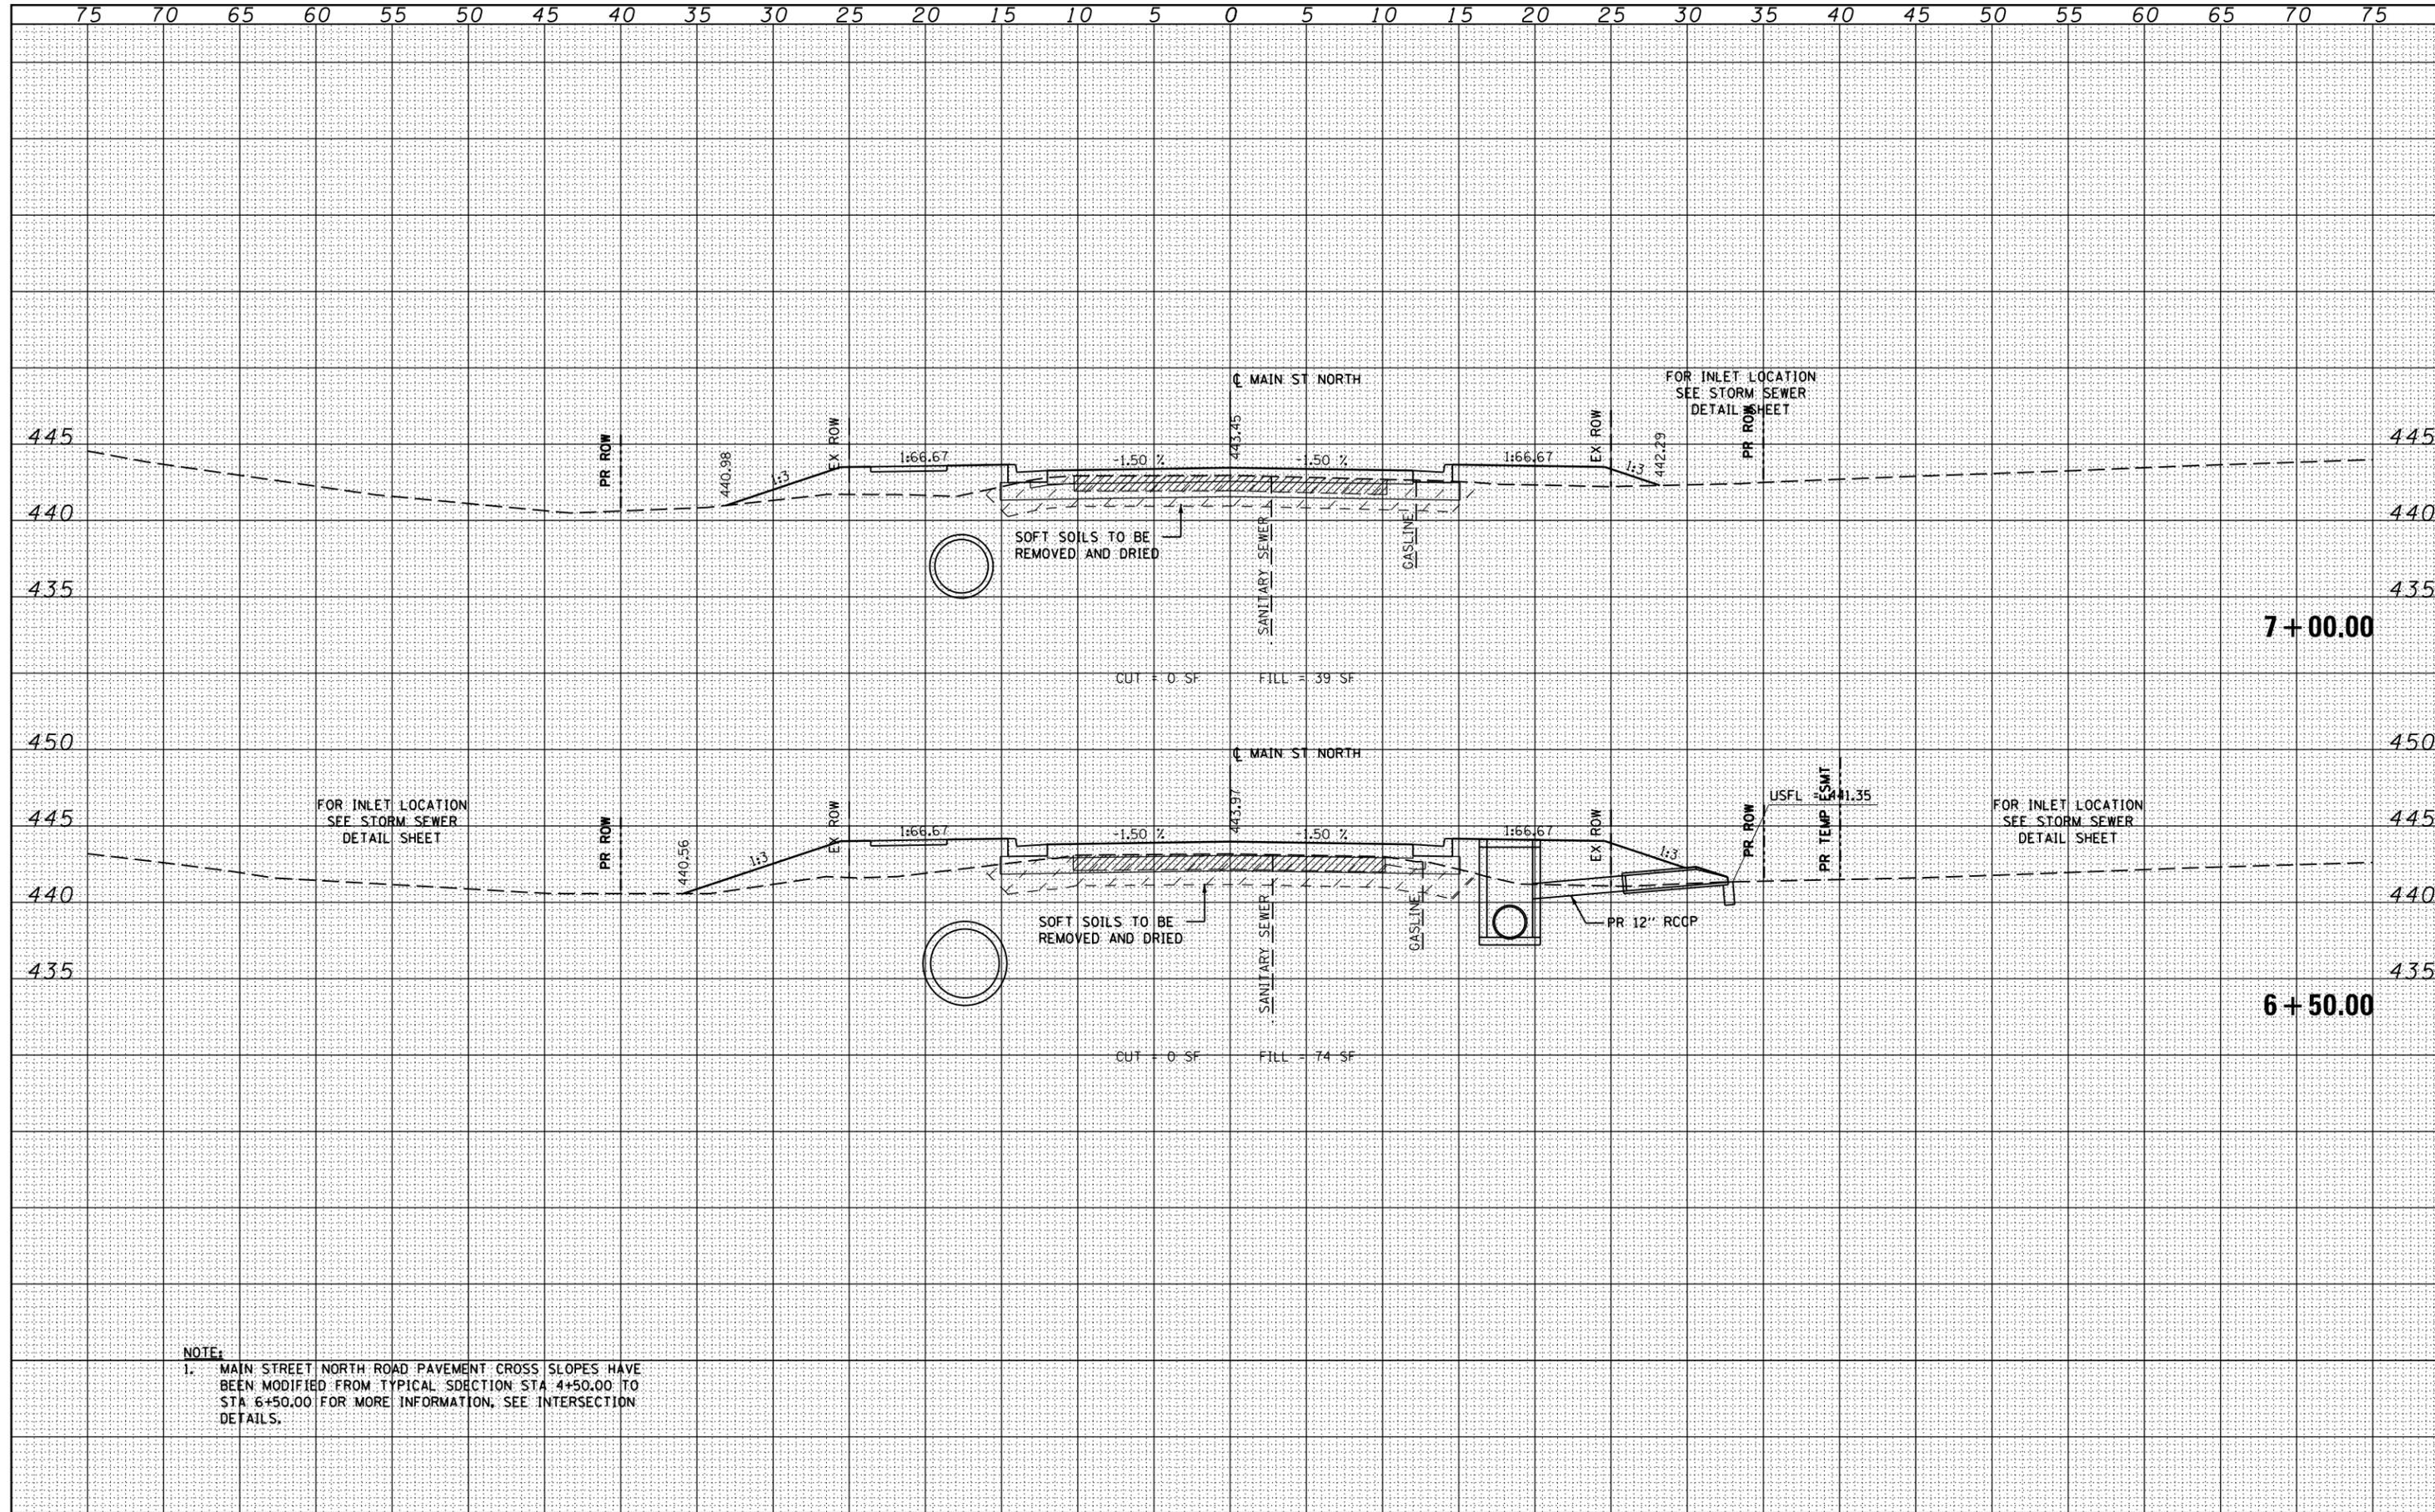

NOTE:
 1. MAIN STREET NORTH ROAD PAVEMENT CROSS SLOPES HAVE BEEN MODIFIED FROM TYPICAL SECTION STA 4+50.00 TO STA 6+50.00 FOR MORE INFORMATION, SEE INTERSECTION DETAILS.

FILE NAME =
 c:\pw\work\p\dot\lavenderba\d0363618\0978221-ht-xssht-Main-Nor.th.dgn

USER NAME =	sUsers	DESIGNED -	KN	REVISED -	
PLLOT SCALE =	10.0000 / in.	DRAWN -	AS	REVISED -	
PLLOT DATE =	1/31/2014	CHECKED -		REVISED -	
		DATE -		REVISED -	

**STATE OF ILLINOIS
 DEPARTMENT OF TRANSPORTATION**

**PROPOSED CROSS SECTIONS
 MAIN STREET NORTH**

SCALE: SHEET NO. 7 OF 18 SHEETS STA. 6+43.74 TO STA. 7+00.00

F.A.P. RTE.	SECTION	COUNTY	TOTAL SHEETS	SHEET NO.
331	(1-3)R-2, N-4, TS-4, HBK-1	WILLIAMSON	733	685
DRAWING NO.	XS-285			78221

ILLINOIS FED. AID PROJECT