


DATE	
BY	
FINISHED SURVEY	
PLOTTED	
NOTE BOOK	
AREAS CHECKED	

DATE	
BY	
ORIGINAL SURVEY	
PLOTTED	
NOTE BOOK	
AREAS CHECKED	

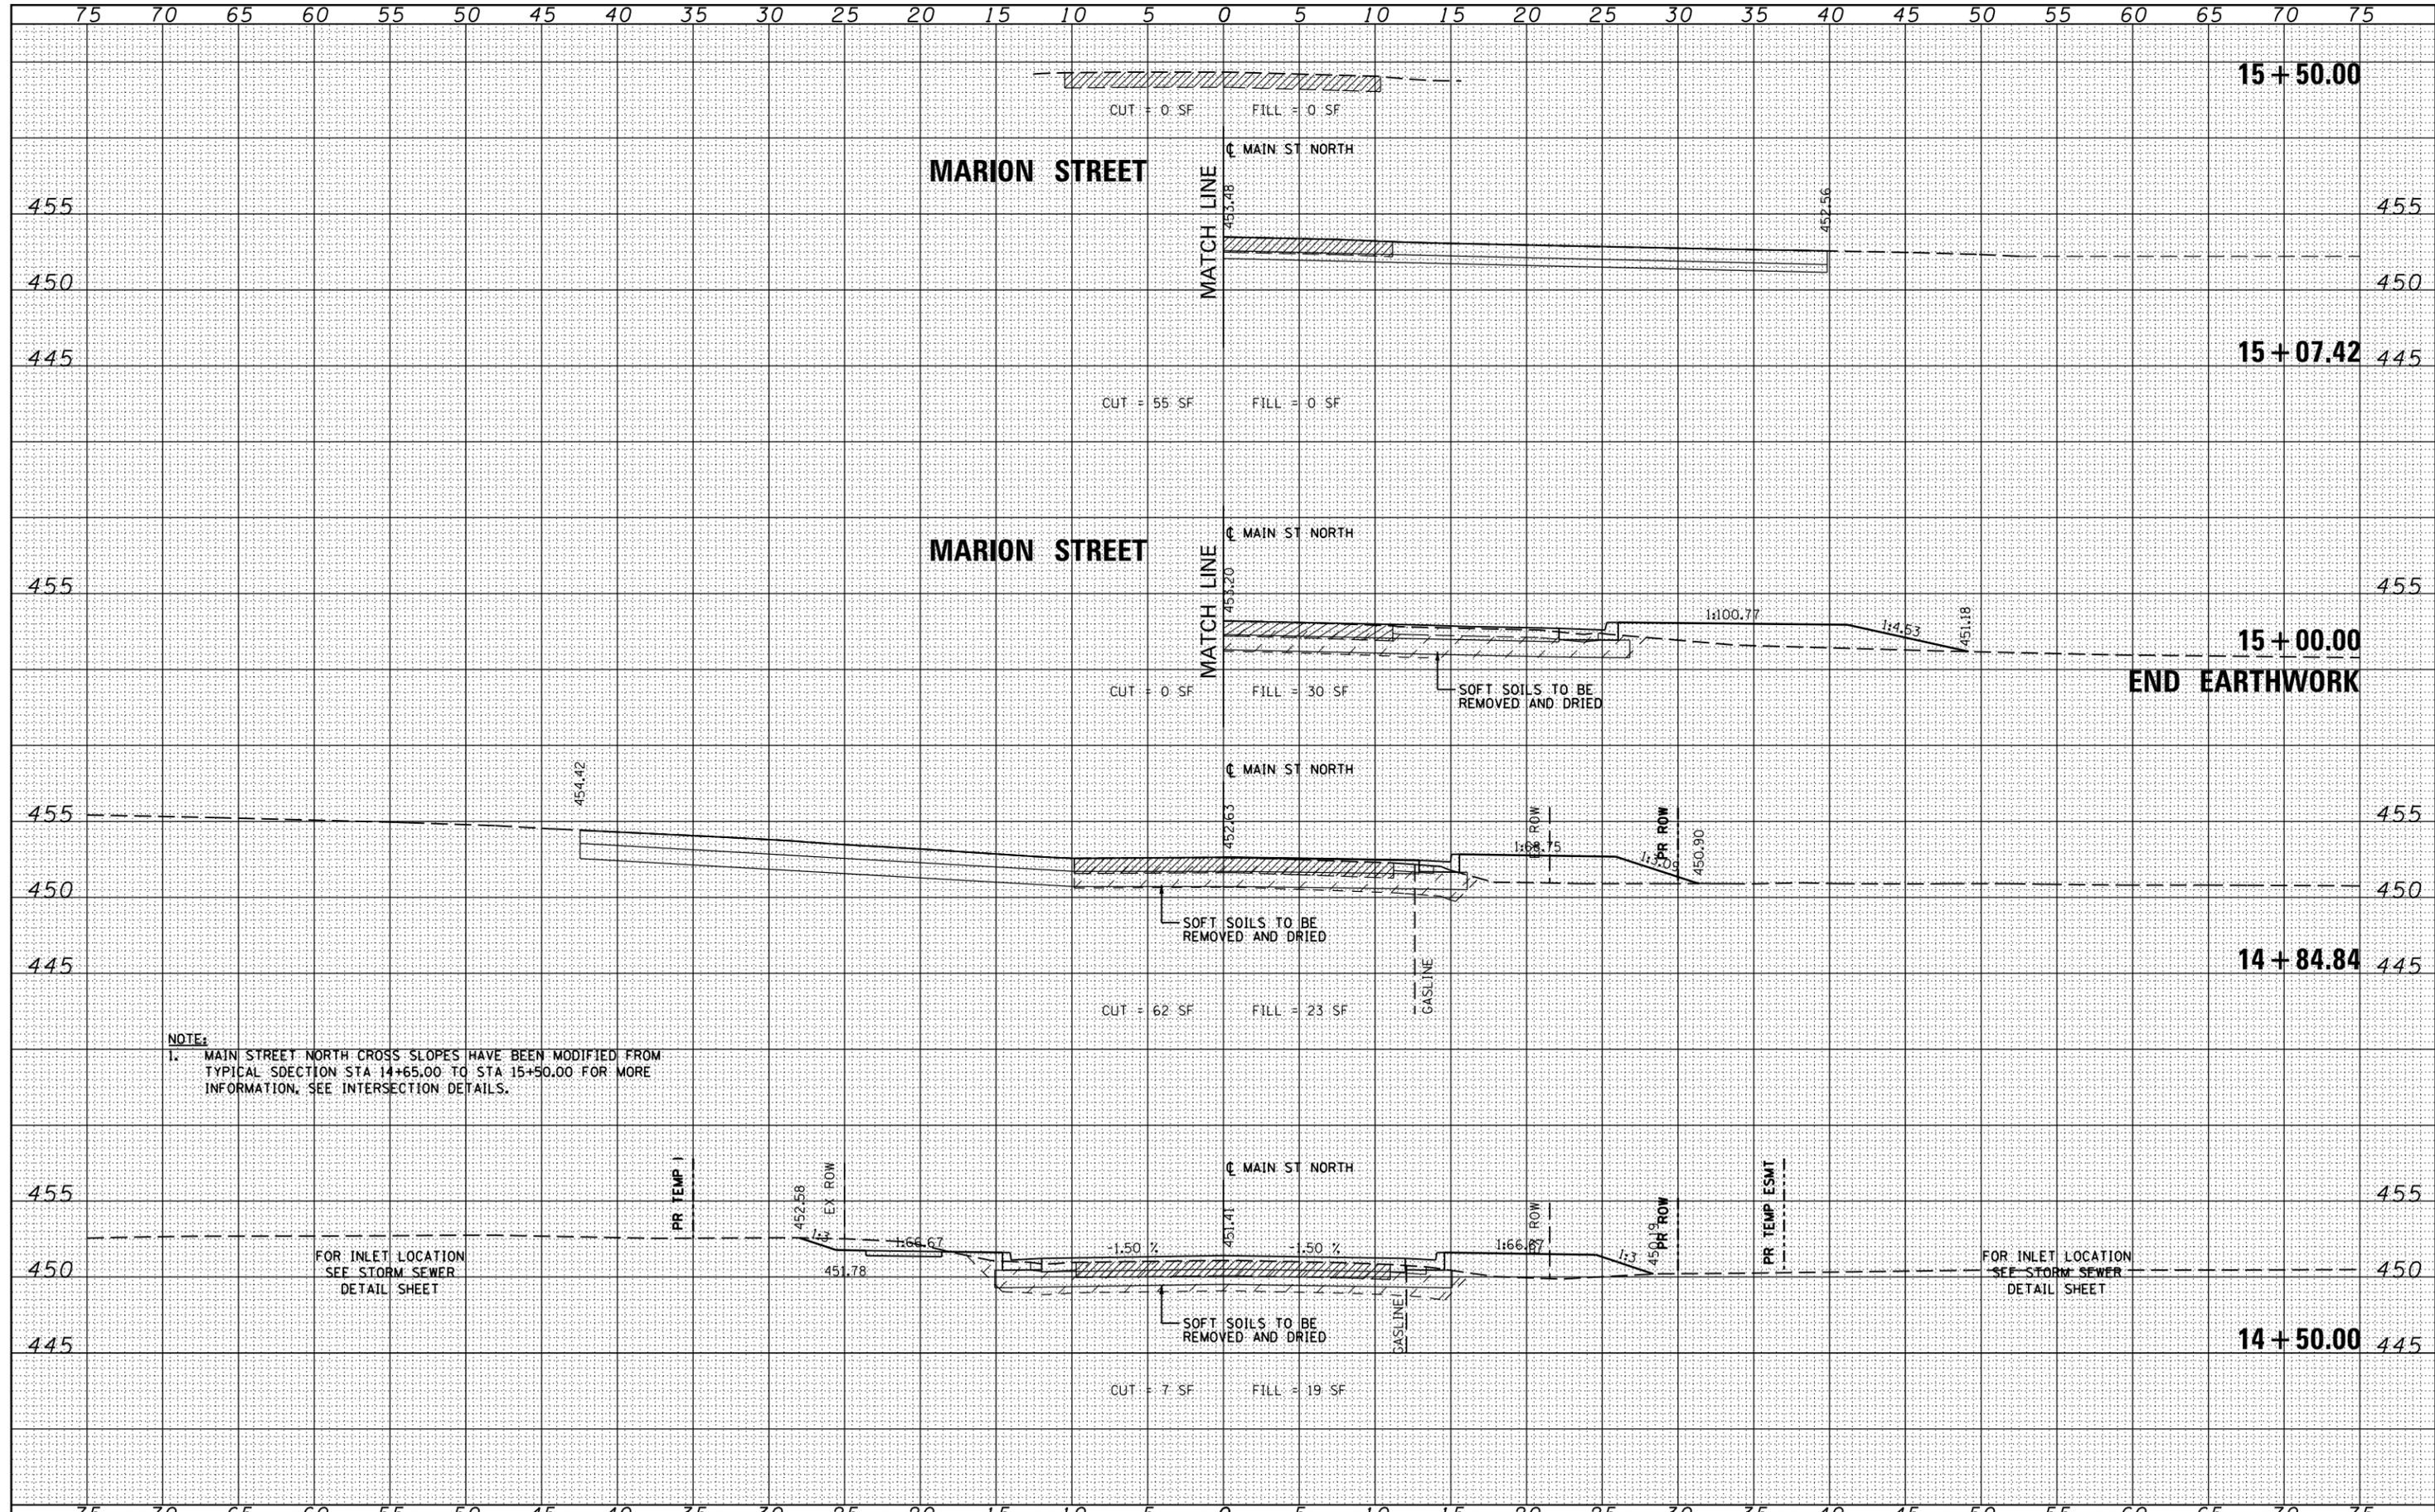

**NOTE:**  
 1. MAIN STREET NORTH CROSS SLOPES HAVE BEEN MODIFIED FROM TYPICAL SECTION STA 14+65.00 TO STA 15+50.00 FOR MORE INFORMATION. SEE INTERSECTION DETAILS.

FOR INLET LOCATION SEE STORM SEWER DETAIL SHEET

FOR INLET LOCATION SEE STORM SEWER DETAIL SHEET

FILE NAME =	USER NAME = susers	DESIGNED - KN	REVISIED -	<b>STATE OF ILLINOIS</b> <b>DEPARTMENT OF TRANSPORTATION</b>	<b>PROPOSED CROSS SECTIONS</b> <b>MAIN STREET NORTH</b>	F.A.P. RTE.	SECTION	COUNTY	TOTAL SHEETS	SHEET NO.
ca:\pw\work\p\dot\lavenderba\d0363618\0978221-1\ht-xssht-Main-Nor.th.dgn	DRAWN - AS	REVISIED -	331			(1-3)R-2, N-4, TS-4, HKB-1	WILLIAMSON	733	696	
PLOT SCALE = 10.0000' / 1"	CHECKED -	REVISIED -	DRAWING NO.			XS-296			78221	
PLOT DATE = 1/31/2014	DATE -	REVISIED -	SCALE: SHEET NO. 18 OF 18 SHEETS STA. 14+50.00 TO STA. 15+50.00			ILLINOIS FED. AID PROJECT				