



# BUTT JOINT

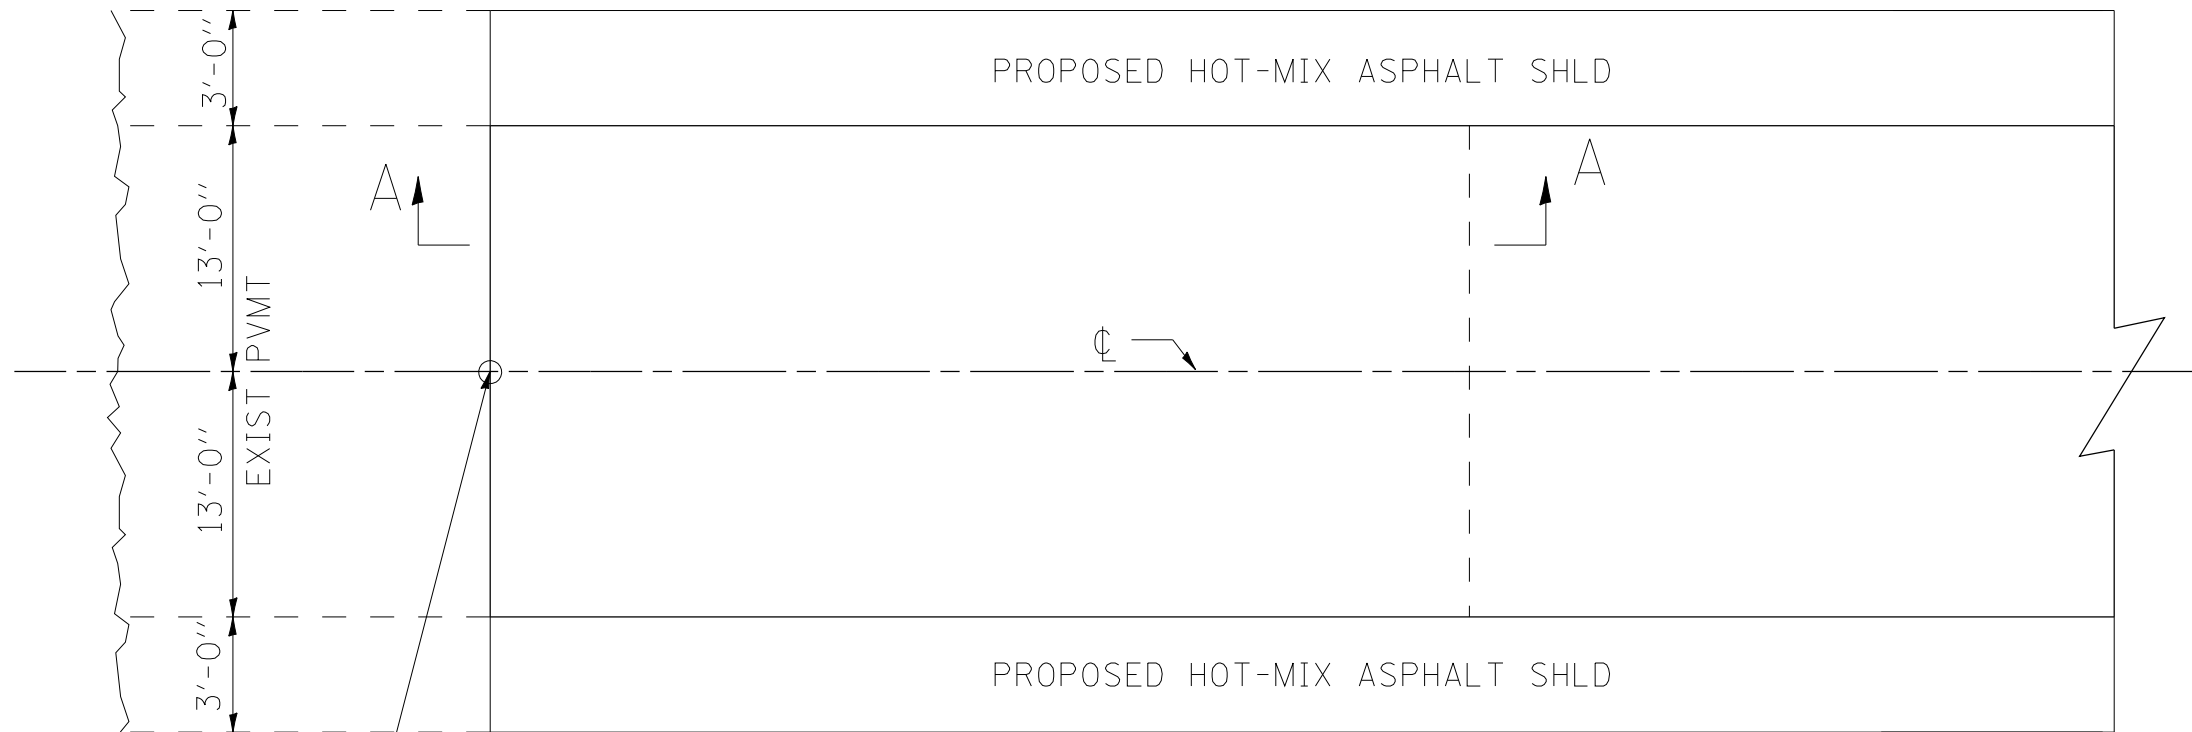

STA 994+61  
STA 1000+15

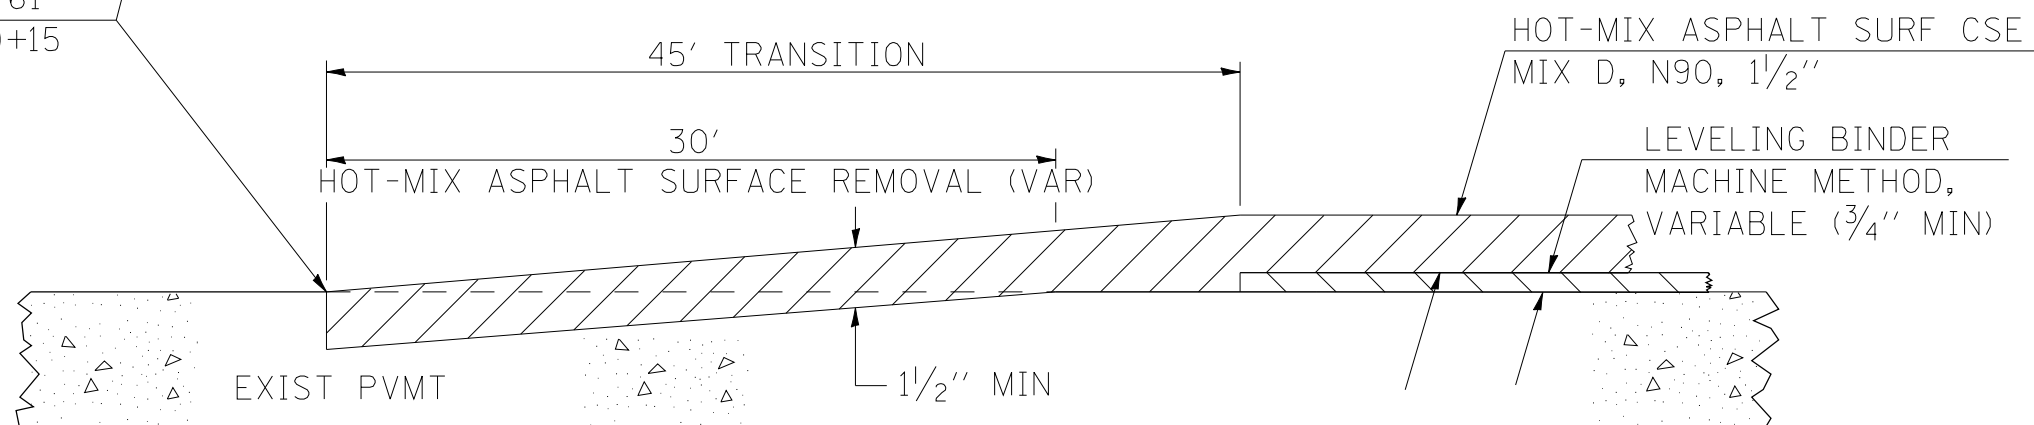

## SECTION A-A

REVISIONS	
DRAWN	10-17-90
REVISED	01-11-07
REVISED	3-25-08
REVISED	-----

STD. \_9-86



USER NAME = kah	DESIGNED - JMS	REVISED -
ESCA PROJECT NO. 1035.03	DRAWN - HAS	REVISED -
PLOT SCALE = 0.1667' / IN.	CHECKED - NHP	REVISED -
PLOT DATE = 1/22/2014 5:21:16 PM	DATE - 11/13	REVISED -

**STATE OF ILLINOIS  
DEPARTMENT OF TRANSPORTATION**

**BUTT JOINT DETAIL**

SCALE: SHEET NO. 1 OF 1 SHEETS STA. TO STA.

F.A.P. RTE.	SECTION	COUNTY	TOTAL SHEETS	SHEET NO.
782	115B-1	HARDIN	70	22
FED. ROAD DIST. NO.		ILLINOIS FED. AID PROJECT		CONTRACT NO. 78263