


DATE	
BY	
FINAL SURVEY NO.	
SURVEYED PLOTTED TEMPLATE AREAS CHECKED	
NOTE BOOK NO.	

DATE	
BY	
ORIGINAL SURVEY NO.	
SURVEYED PLOTTED TEMPLATE AREAS CHECKED	
NOTE BOOK NO.	

PRINT DRIVER: L:\DLS\B041
 MODEL: HP DesignJet 500
 FILE NAME: I:\DLS\811\10000000

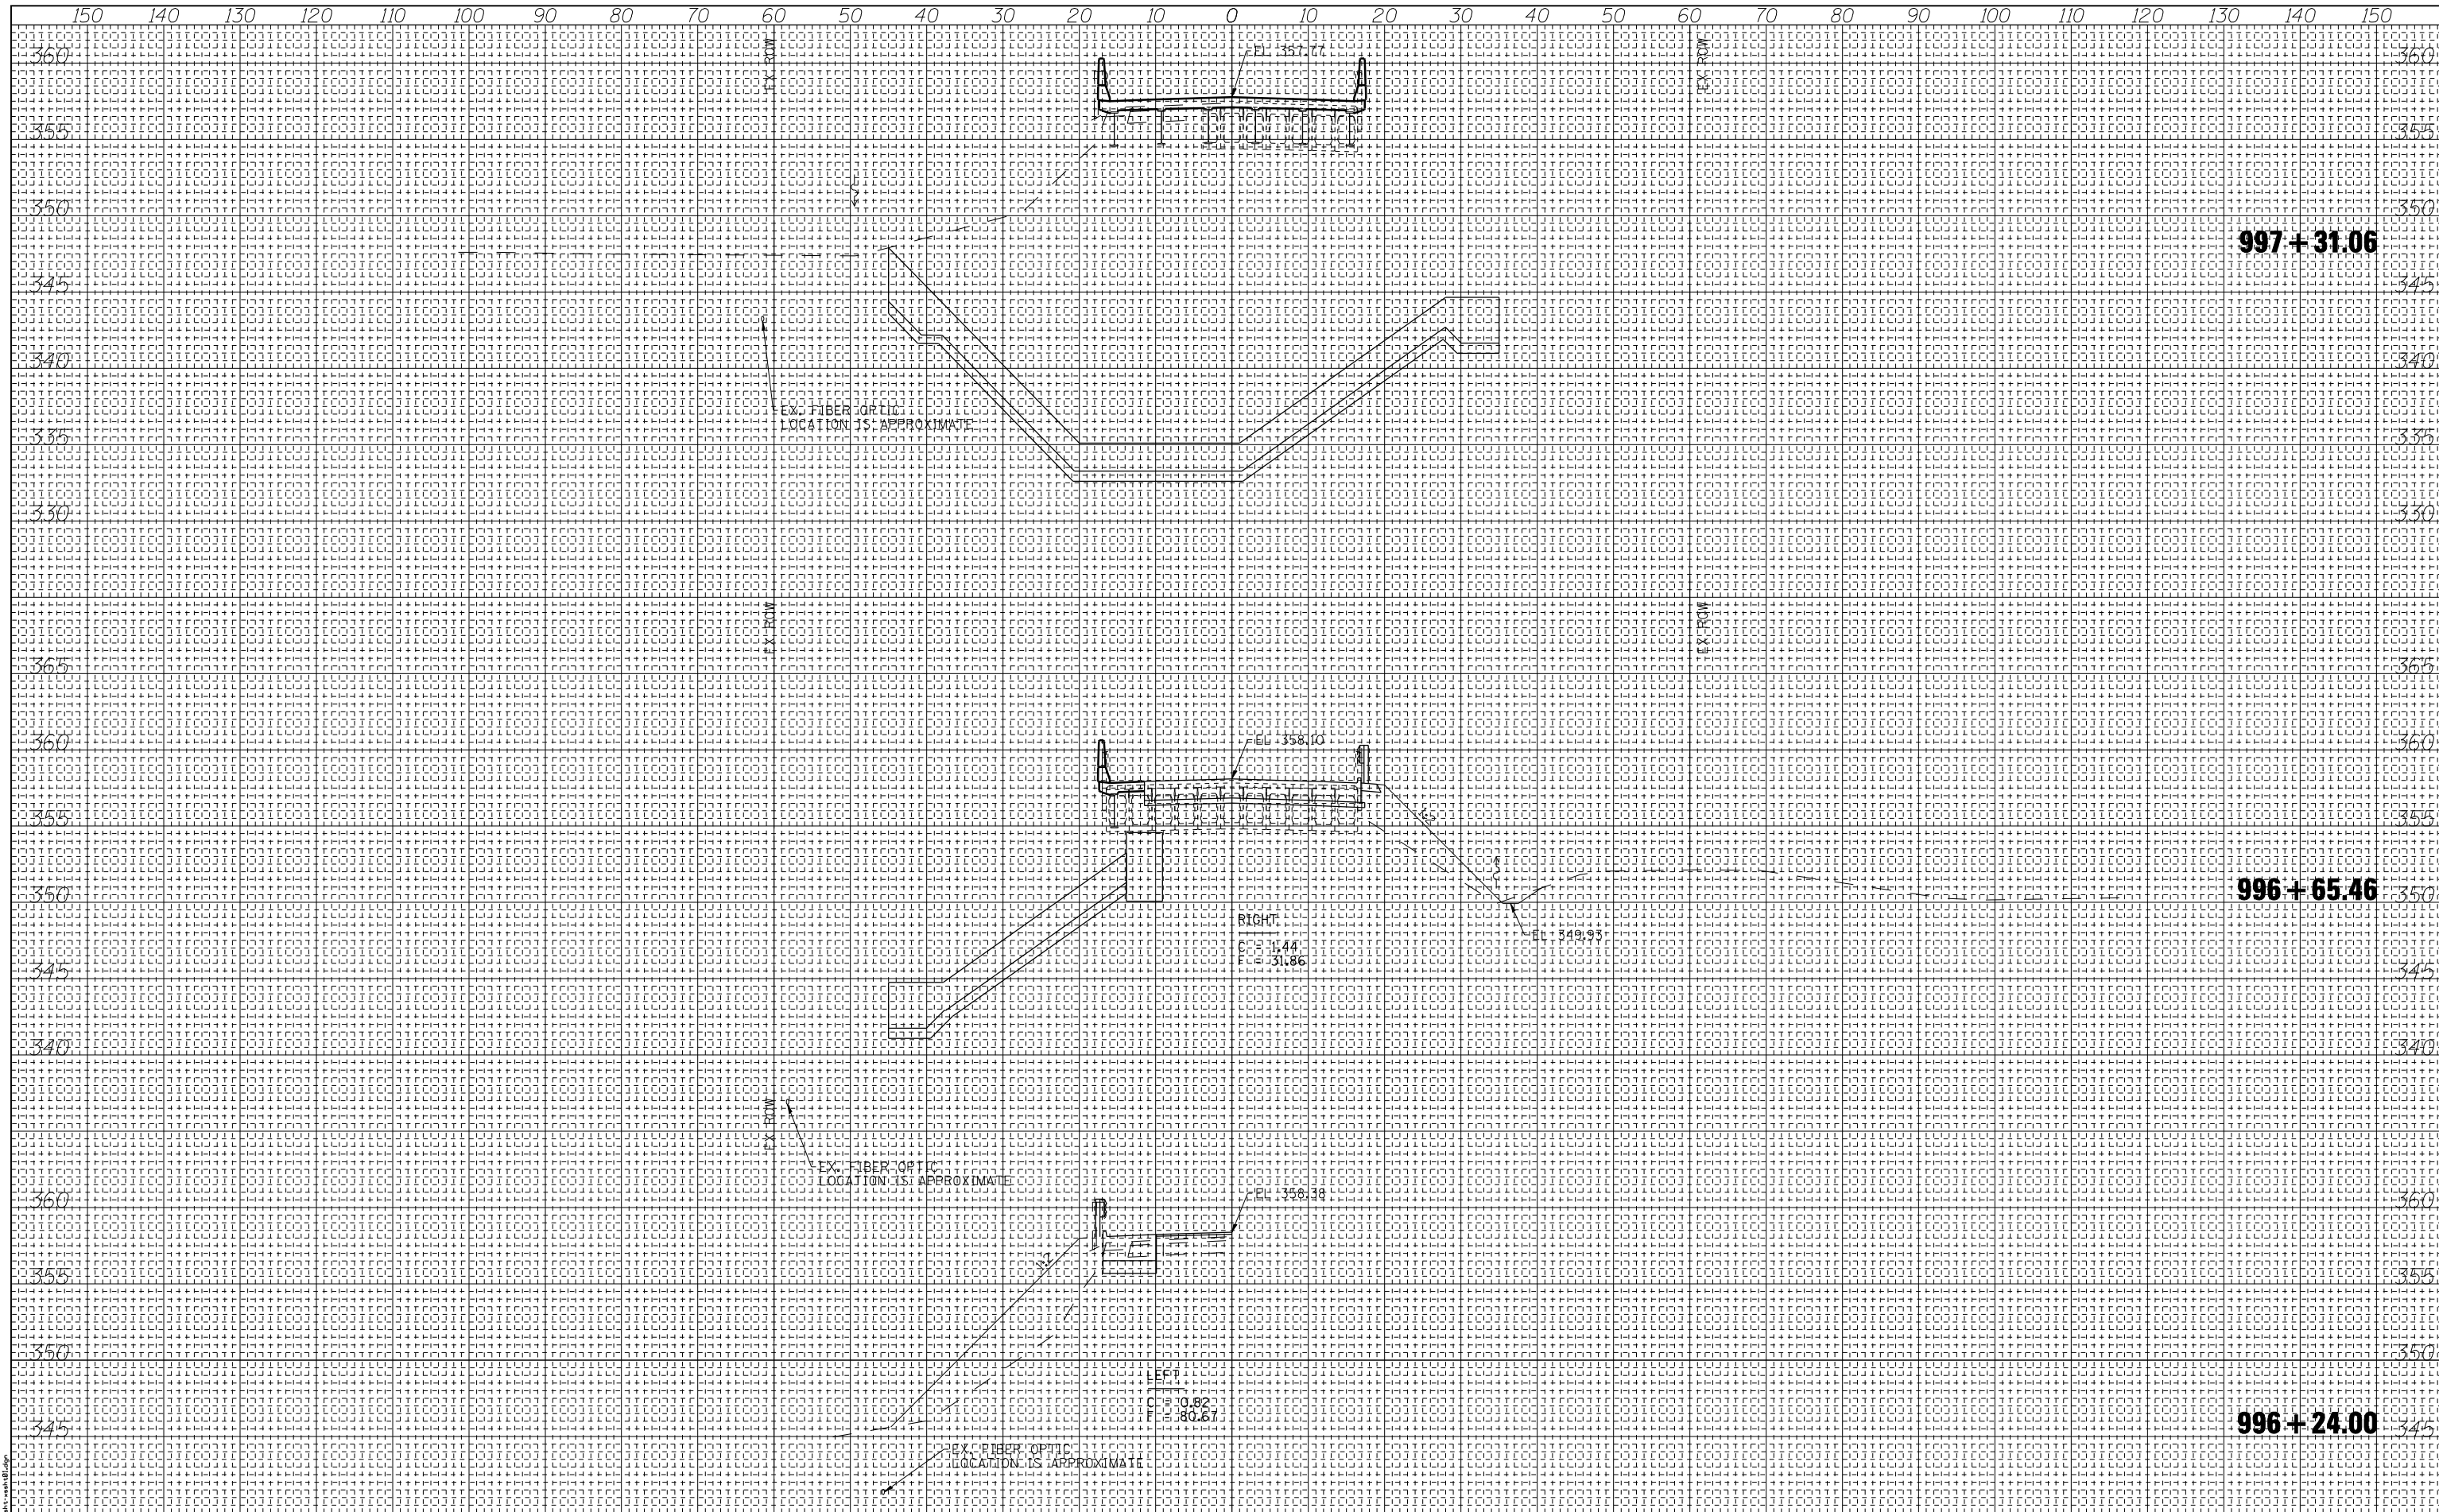

USER NAME = kah	DESIGNED - JMS	REVISED -
ESCA PROJECT NO. 1035.03	DRAWN - HAS	REVISED -
SCALEs: (HORIZ) 1"=10' (VERT) 1"=5'	CHECKED - NHP	REVISED -
PLOT DATE = 1/22/2014 5:28:05 PM	DATE - 12/13	REVISED -

**STATE OF ILLINOIS
DEPARTMENT OF TRANSPORTATION**

FAP 782 (IL 1) CROSS SECTIONS

SCALE: AS SHOWN SHEET NO. 6 OF 8 SHEETS STA. 996+24.00 TO STA. 997+31.06

F.A.P. RTE. 782	SECTION 115B-1	COUNTY HARDIN	TOTAL SHEETS 70	SHEET NO. 68
FED. ROAD DIST. NO. ILLINOIS FED. AID PROJECT			CONTRACT NO. 78263	