


STAGE 3 PAVEMENT SCHEDULE (CONT.)

LOCATION STATION TO STATION			COMMENTS	LANE WIDTH	CRC PAVEMENT 12"	PROC MOD SOIL 12"	LIME	PAVEMENT REINF	STAB SUBBASE 4"	POLY HMA SURF CSE, MIX E	POLY HMA BINDER COURSE	HMA BINDER COURSE	BIT MATLS (PRIME COAT)	POLY BIT MATLS (PC)	RUBBLIZE PCC PVMT	BRIDGE APPR PVT CONN-PCC
				FT	SQ YD	SQ YD	TON	SQ YD	SQ YD	TON	TON	TON	POUNDS	POUNDS	SQ YD	SQ YD
STAGE 3																
833+05.03	TO	836+25.03	SB I-57 (I5764A) ML (BUTT JOINT)	17.3*	X	X	X	X	X	85	56	33	113	216	X	X
836+25.03	TO	839+35.72	SB I-57 (I5764A) DL & WIDENING AREA (PVT)	12*	X	X	X	X	X	99	111	377	591	394	875	X
839+35.72	TO	846+81.78	SB I-57 (I5764A) DL & OS & WIDENING AREA (SHLD)	12	X	X	X	X	X	113	127	440	671	448	995	X
846+81.78	TO	869+83.15	SB I-57 (I5764A) DL & OS	12	X	X	X	X	X	348	393	1356	2071	1381	3068	X
869+83.15	TO	874+41.87	SB I-57 (I5764A) DL & OS & WIDENING AREA (SHLD)	12	X	X	X	X	X	69	78	270	413	275	612	X
874+41.87	TO	877+23.31	SB I-57 (I5764A) DL	12	X	X	X	X	X	43	48	166	253	169	375	X
877+23.31	TO	878+00.00	SB I-57 (I5764A) DL & OS	12	X	X	X	X	X	12	13	45	69	46	102	X
878+00.00	TO	881+20.00	SB I-57 (I5764A) DL & OS, PATCH & R/S (transition)	12	X	X	X	X	X	42	78	80	126	66	X	X
881+20.00	TO	885+00.00	SB I-57 (I5764A) DL & OS, PATCH & R/S	12	X	X	X	X	X	43	65	X	X	342	X	X
2356+80.00	TO	2360+00.00	EB I-64 (I64) IL & IS (BUTT JOINT)	12	X	X	X	X	X	49	33	20	66	126	X	X
2360+00.00	TO	2363+46.36	EB I-64 (I64) IL & IS	12	X	X	X	X	X	52	59	204	312	208	462	X
2364+03.81	TO	2371+96.95	EB I-64 TO SB I-57 (I5764C) IL & WIDENING & IS	12*	X	X	X	X	X	203	228	778	1213	808	1797	X
2371+96.95	TO	2378+60.38	EB I-64 TO SB I-57 (I5764C) IL & IS & WIDENING (SHLD)	12	X	X	X	X	X	100	113	391	597	398	885	X
2378+60.38	TO	2395+58.04	EB I-64 TO SB I-57 (I5764C) IL & IS	12	X	X	X	X	X	257	290	1000	1528	1019	2264	X
2395+58.04	TO	2398+72.60	EB I-64 TO SB I-57 (I5764C) IL	12	X	X	X	X	X	48	54	185	283	189	419	X
839+34.91	TO	843+66.07	SB I-57 (TAPERC1) IL	12	X	X	X	X	X	65	74	254	388	259	575	X
*PAVEMENT WIDTH VARIES																
SUBTOTAL STAGE 3					0	0	0	0	0	1,629	1,820	5,599	8,694	6,343	12,428	0

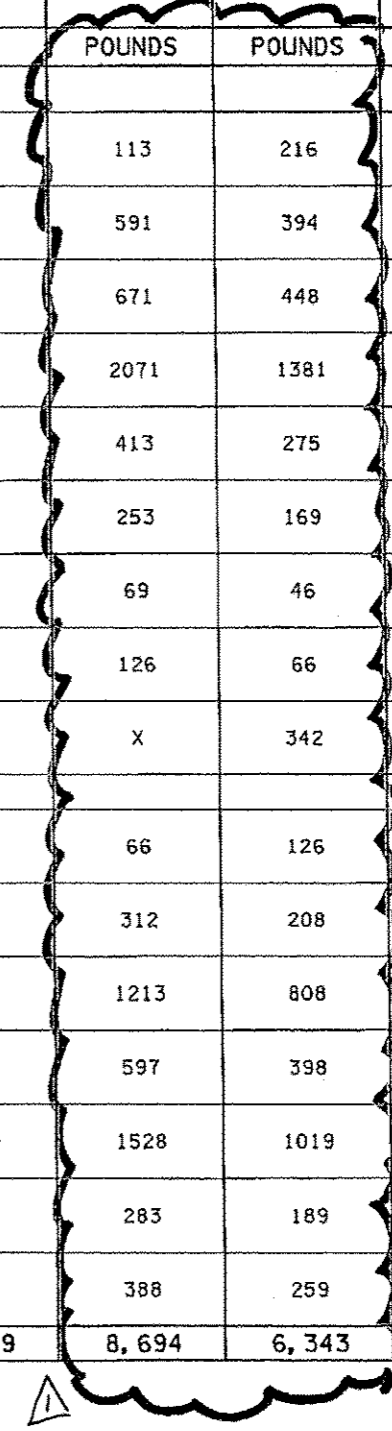

REV. 4-10-14

FILE NAME =	USER NAME = rollavr	DESIGNED -	REVISED -	STATE OF ILLINOIS DEPARTMENT OF TRANSPORTATION	STAGE 3 PAVEMENT SCHEDULE				F.A.J. RTE.	SECTION	COUNTY	TOTAL SHEETS	SHEET NO.
ca:\pwork\pavedas\rollavr\827856817827	shlb-tpg.sch.t1ae.dgn	DRAWN -	REVISED -		SCALE	SHEET	OF	SHEETS	STA.	TO STA.	JEFFERSON	235	34
	PLOT SCALE = 1/8" = 1'-0"	CHECKED -	REVISED -								CONTRACT NO. 78276		
	PLOT DATE = 4/4/2014	DATE -	REVISED -								ILLINOIS FED. AID PROJECT		