
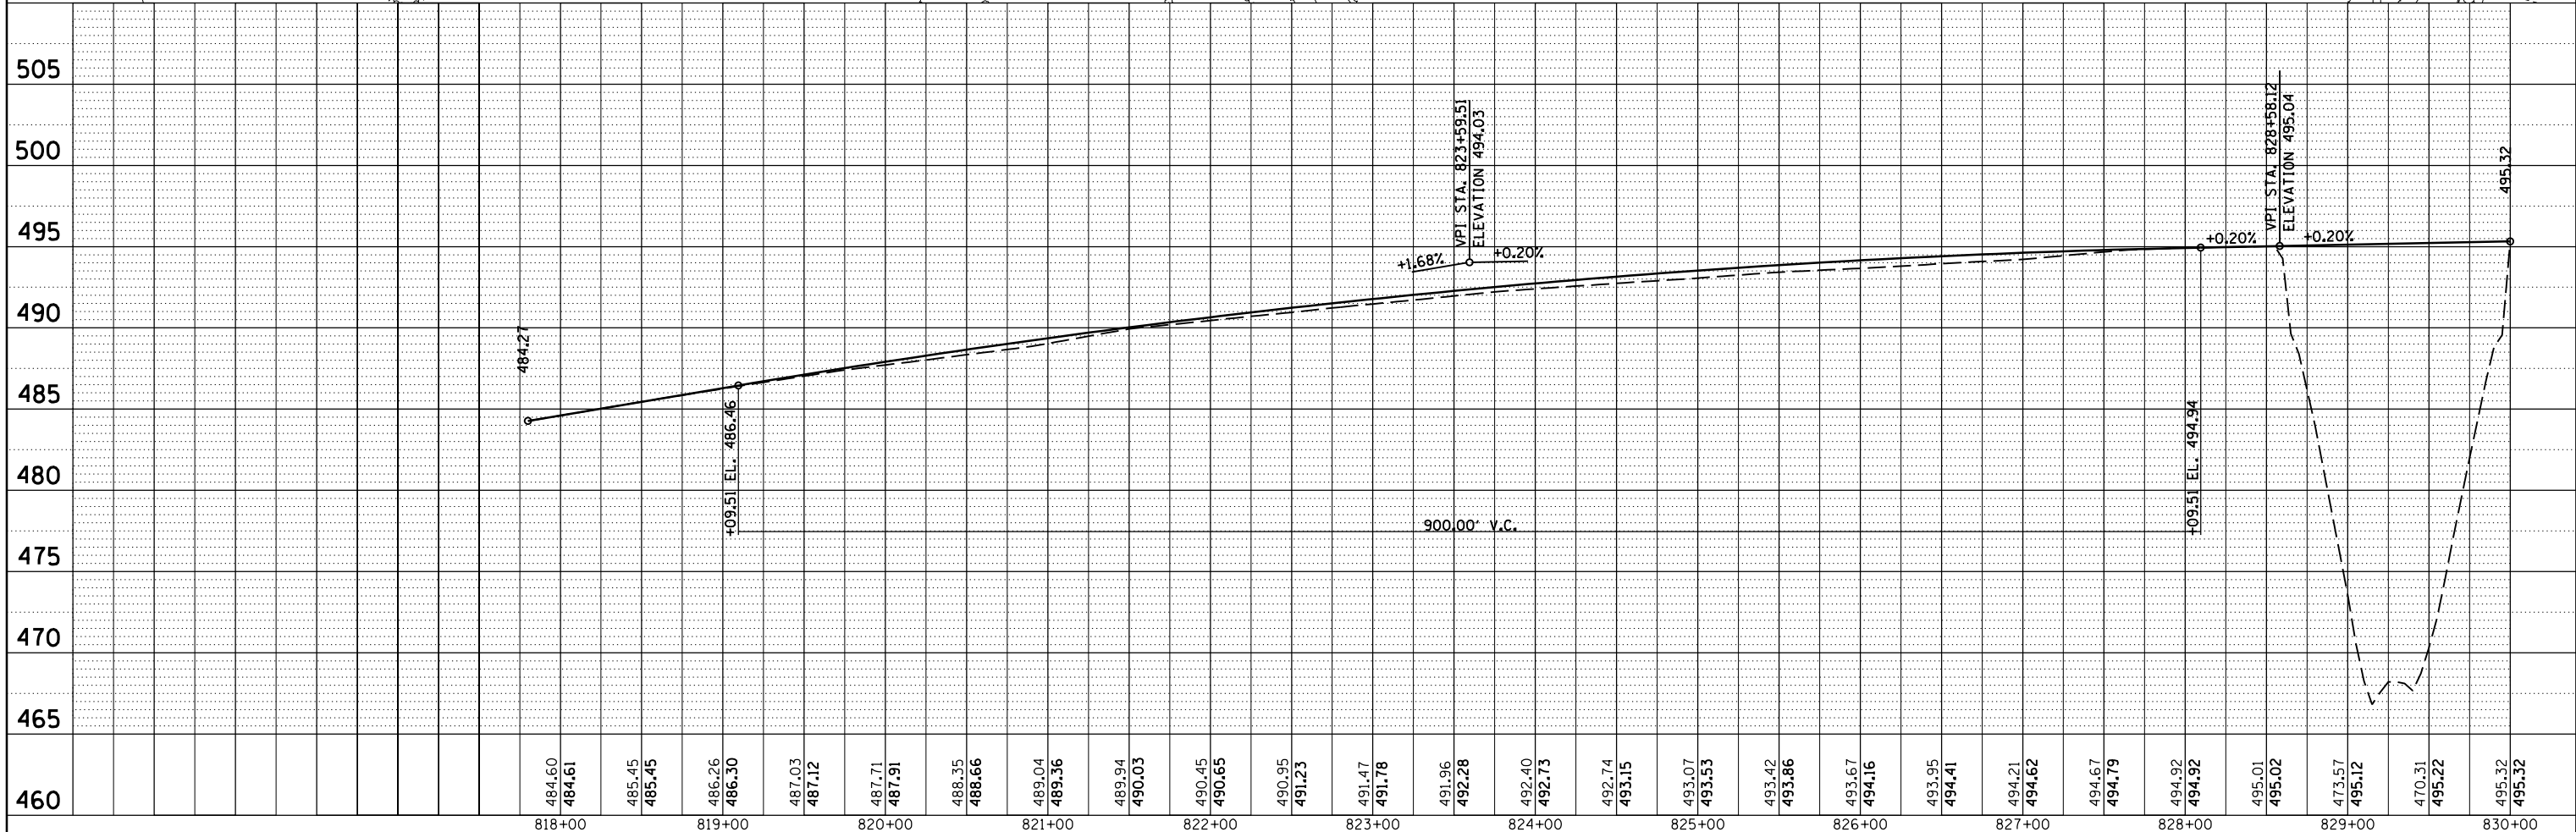


PLAN	SURVEYED	DATE
	PLOTTED	BY
	ALIGNED	
	CHECKED	
	FILED	
	FILE NAME	
	NO.	

PROFILE	SURVEYED	DATE
	PLOTTED	BY
	GRADES	
	CHECKED	
	STRUCTURE	
	NOTATIONS	
	CHPND	
	NO.	

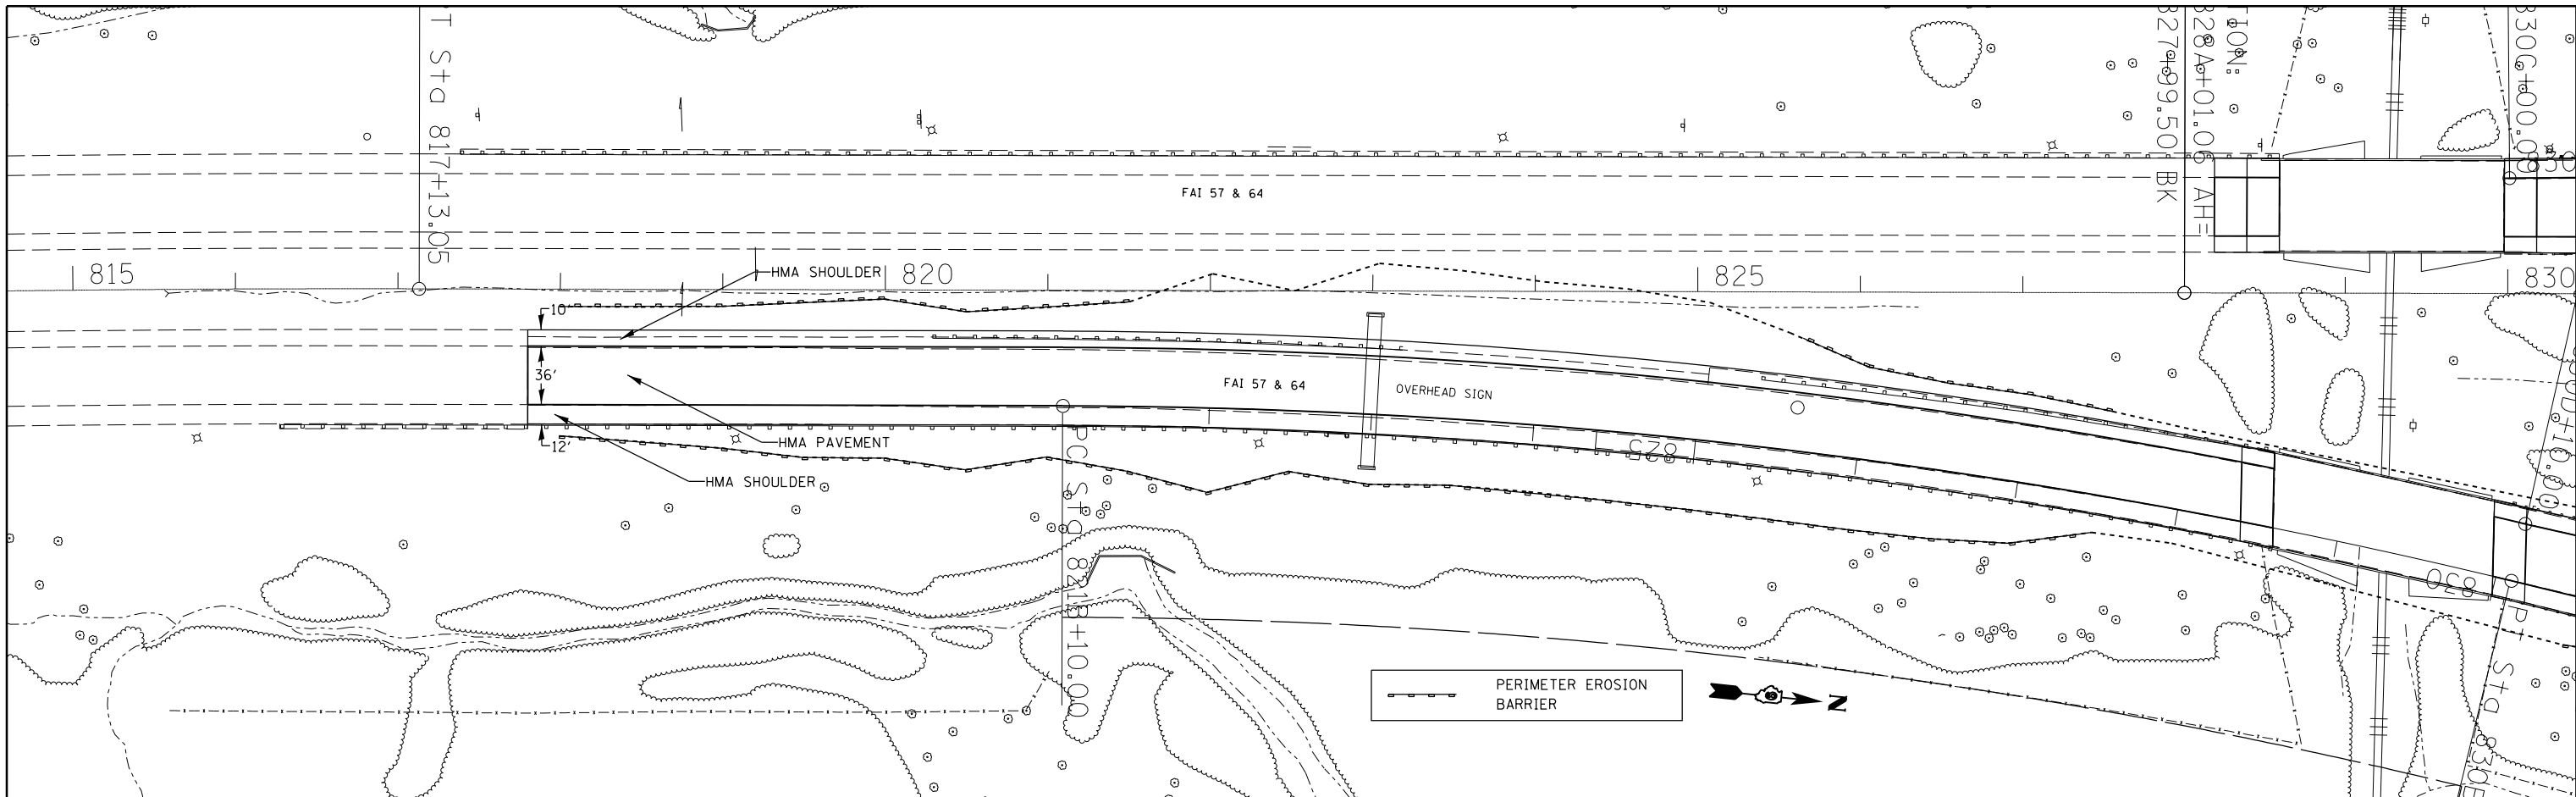

FILE NAME =	USER NAME = \$USER\$	DESIGNED -	REVISED -	<b>STATE OF ILLINOIS</b> <b>DEPARTMENT OF TRANSPORTATION</b>	<b>I-57 NB</b> <b>STA 817+80 TO STA 830B+00</b>		F.A.I. R.T.E.	SECTION	COUNTY	TOTAL SHEETS	SHEET NO.	
c:\pwork\pwork\kellykd\0278568\78276\shc-plnprf.dgn		DRAWN -	REVISED -						JEFFERSON	235	55	
\$MODELNAME\$		CHECKED -	REVISED -				SCALE:		ILLINOIS FED. AID PROJECT		CONTRACT NO. 78276	
		DATE -	REVISED -				SHEET OF SHEETS	STA. TO STA.				