
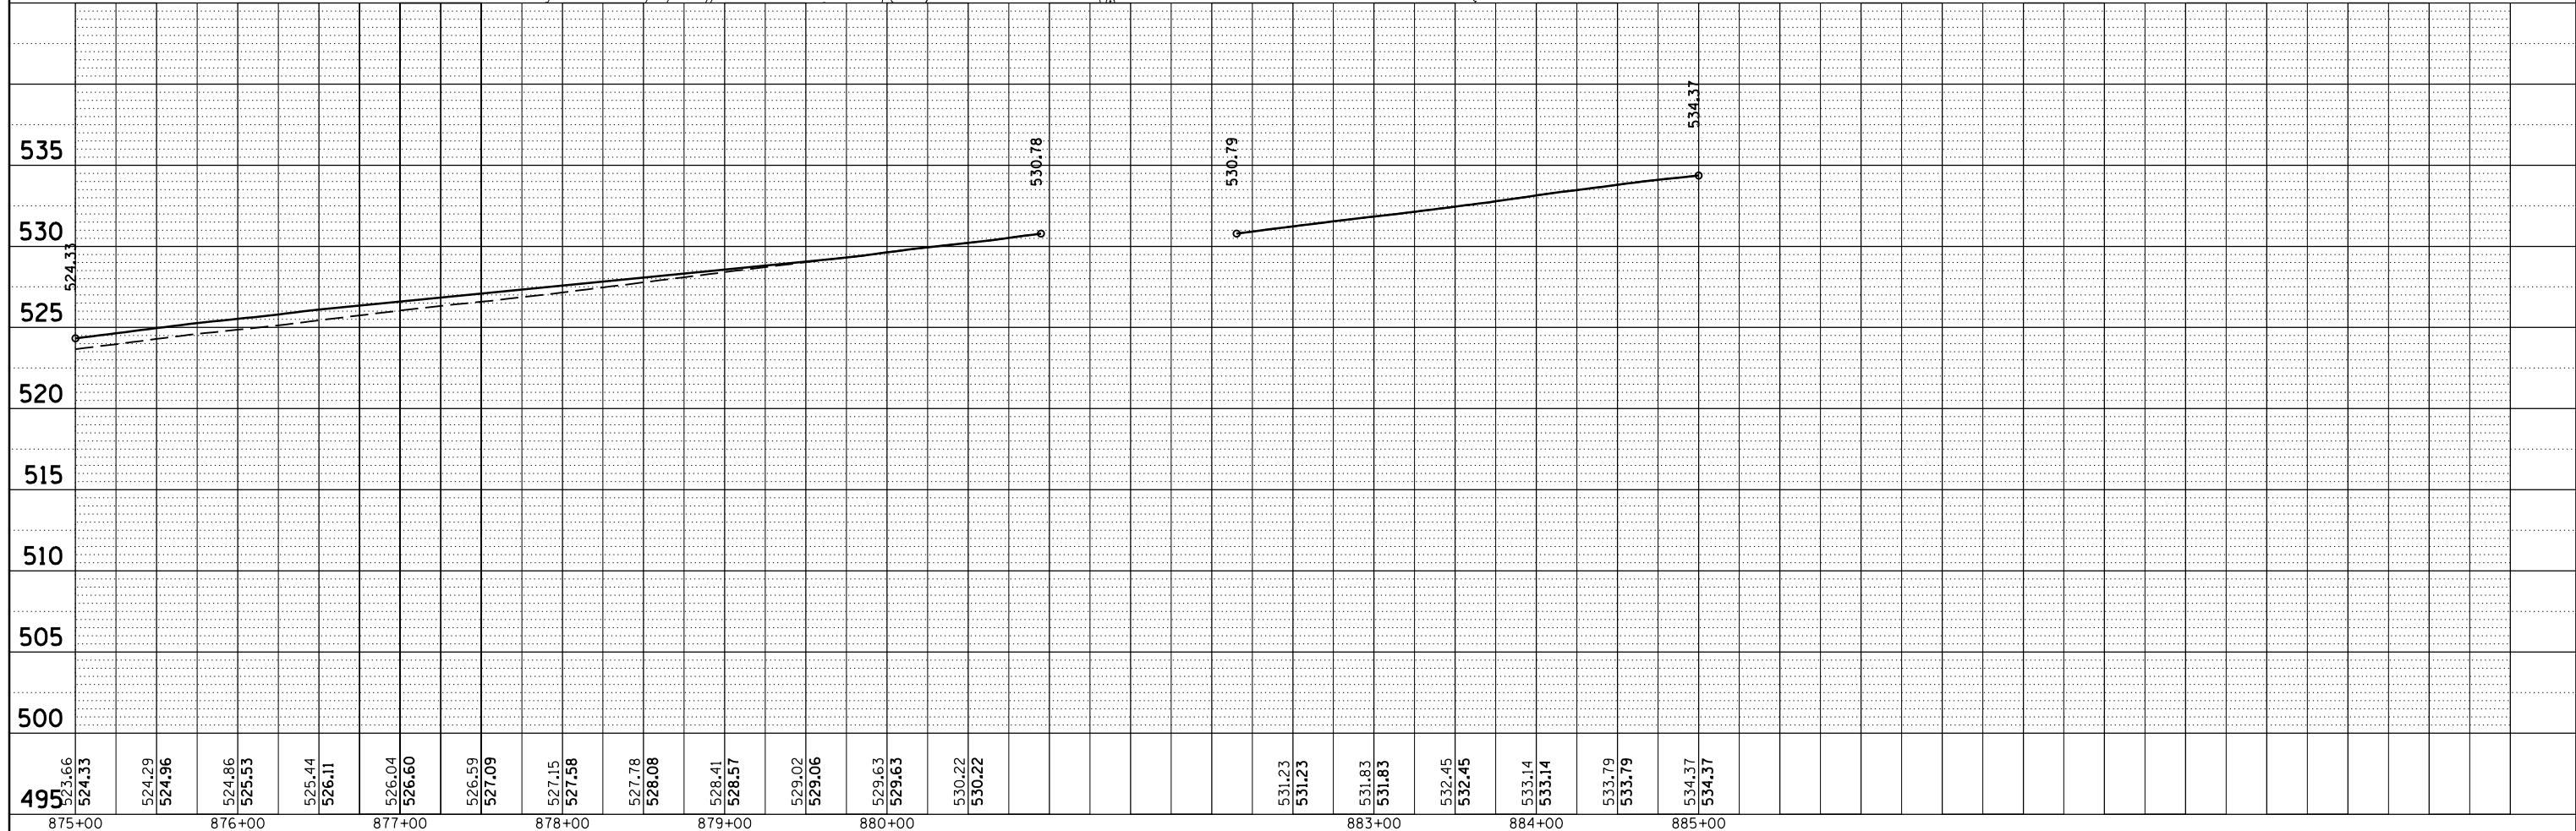


PLAN	SURVEYED	BY	DATE
	PLOTTED		
	GRADES CHECKED		
	STRUCTURE NOTATIONS CHECKED		
NOTE BOOK NO.	FILE NAME		

PROFILE	SURVEYED	BY	DATE
	PLOTTED		
	GRADES CHECKED		
	STRUCTURE NOTATIONS CHECKED		
NOTE BOOK NO.	FILE NAME		

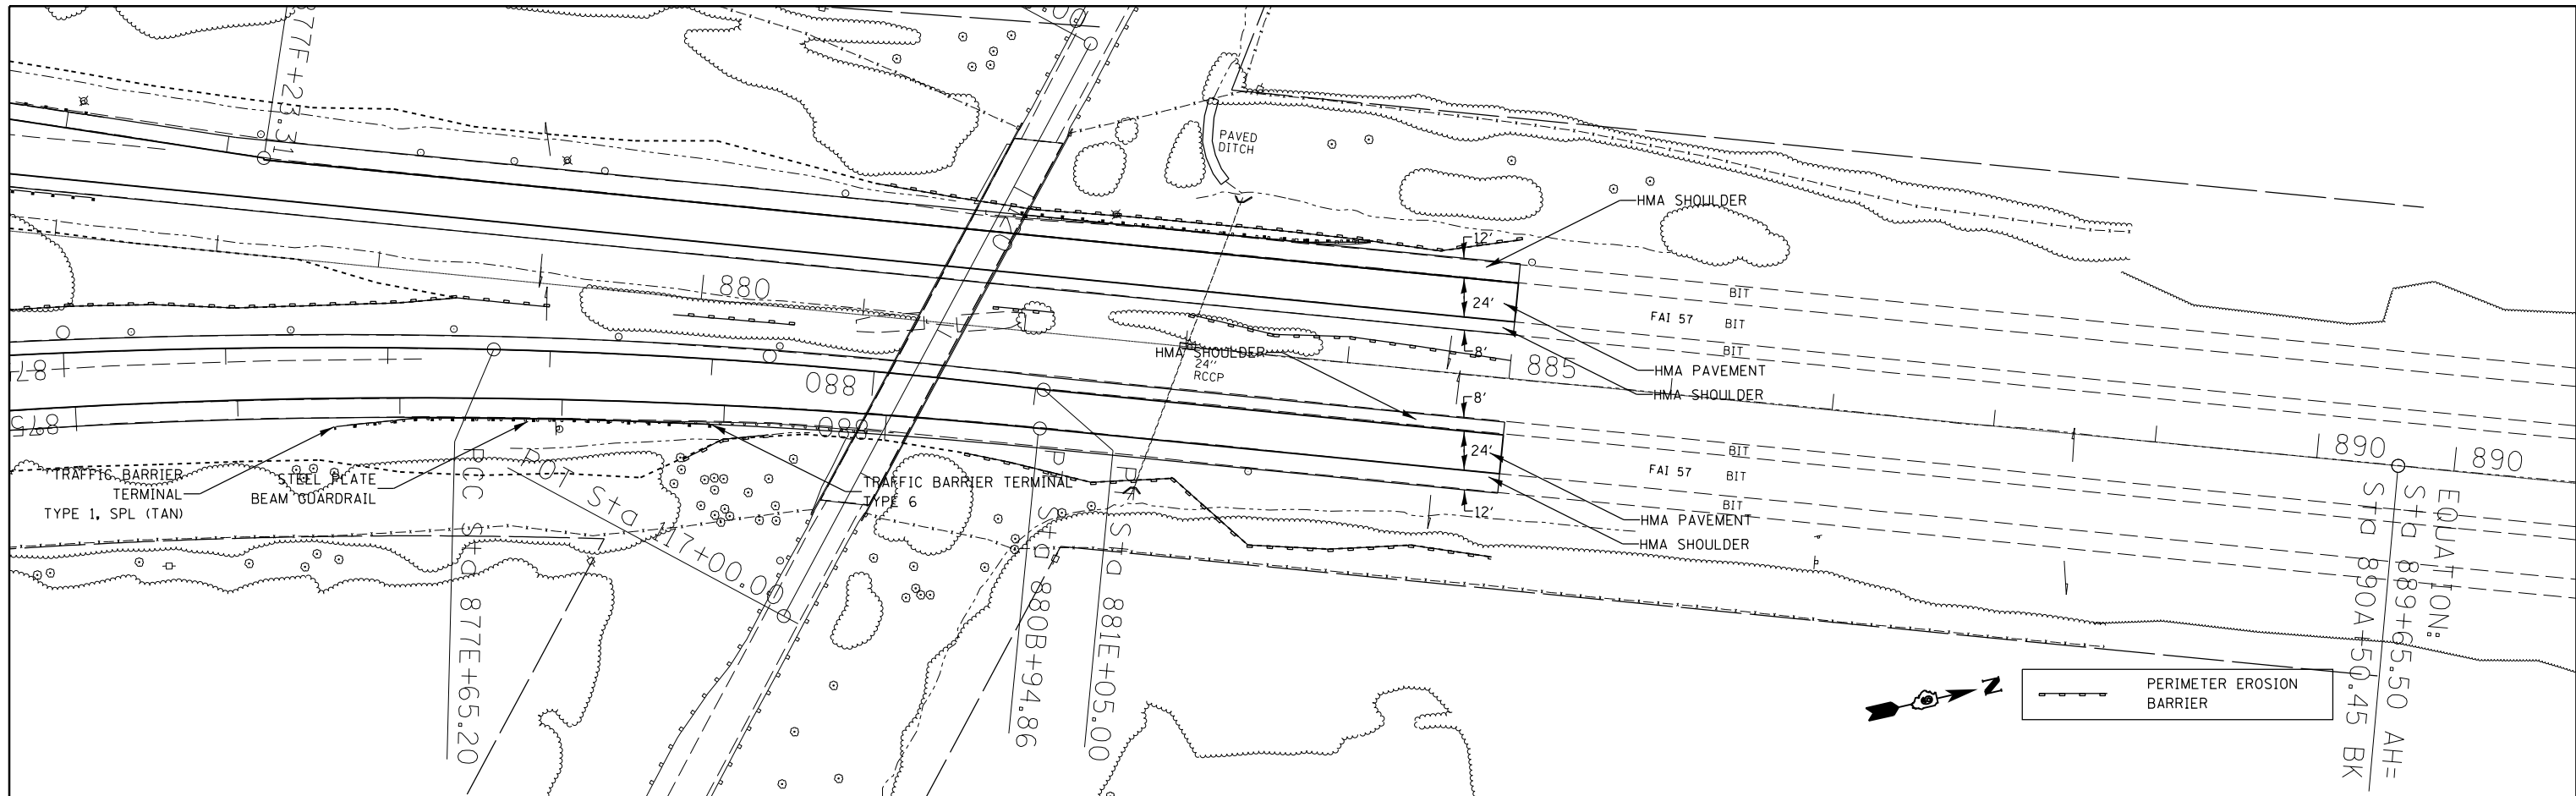

FILE NAME =	USER NAME = \$USER\$	DESIGNED -	REVISED -	STATE OF ILLINOIS DEPARTMENT OF TRANSPORTATION	I-57 NB STA 875B+00 TO STA 885A+00	F.A.I. RTE.	SECTION	COUNTY	TOTAL SHEETS	SHEET NO.
c:\pwork\pwork\kellykd\0278568\78276\shc\plnprf.dgn		DRAWN -	REVISED -			JEFFERSON	235	59		
\$MODELNAME\$		CHECKED -	REVISED -			CONTRACT NO. 78276				
PLOT DATE = 2/7/2014		DATE -	REVISED -			ILLINOIS FED. AID PROJECT				