
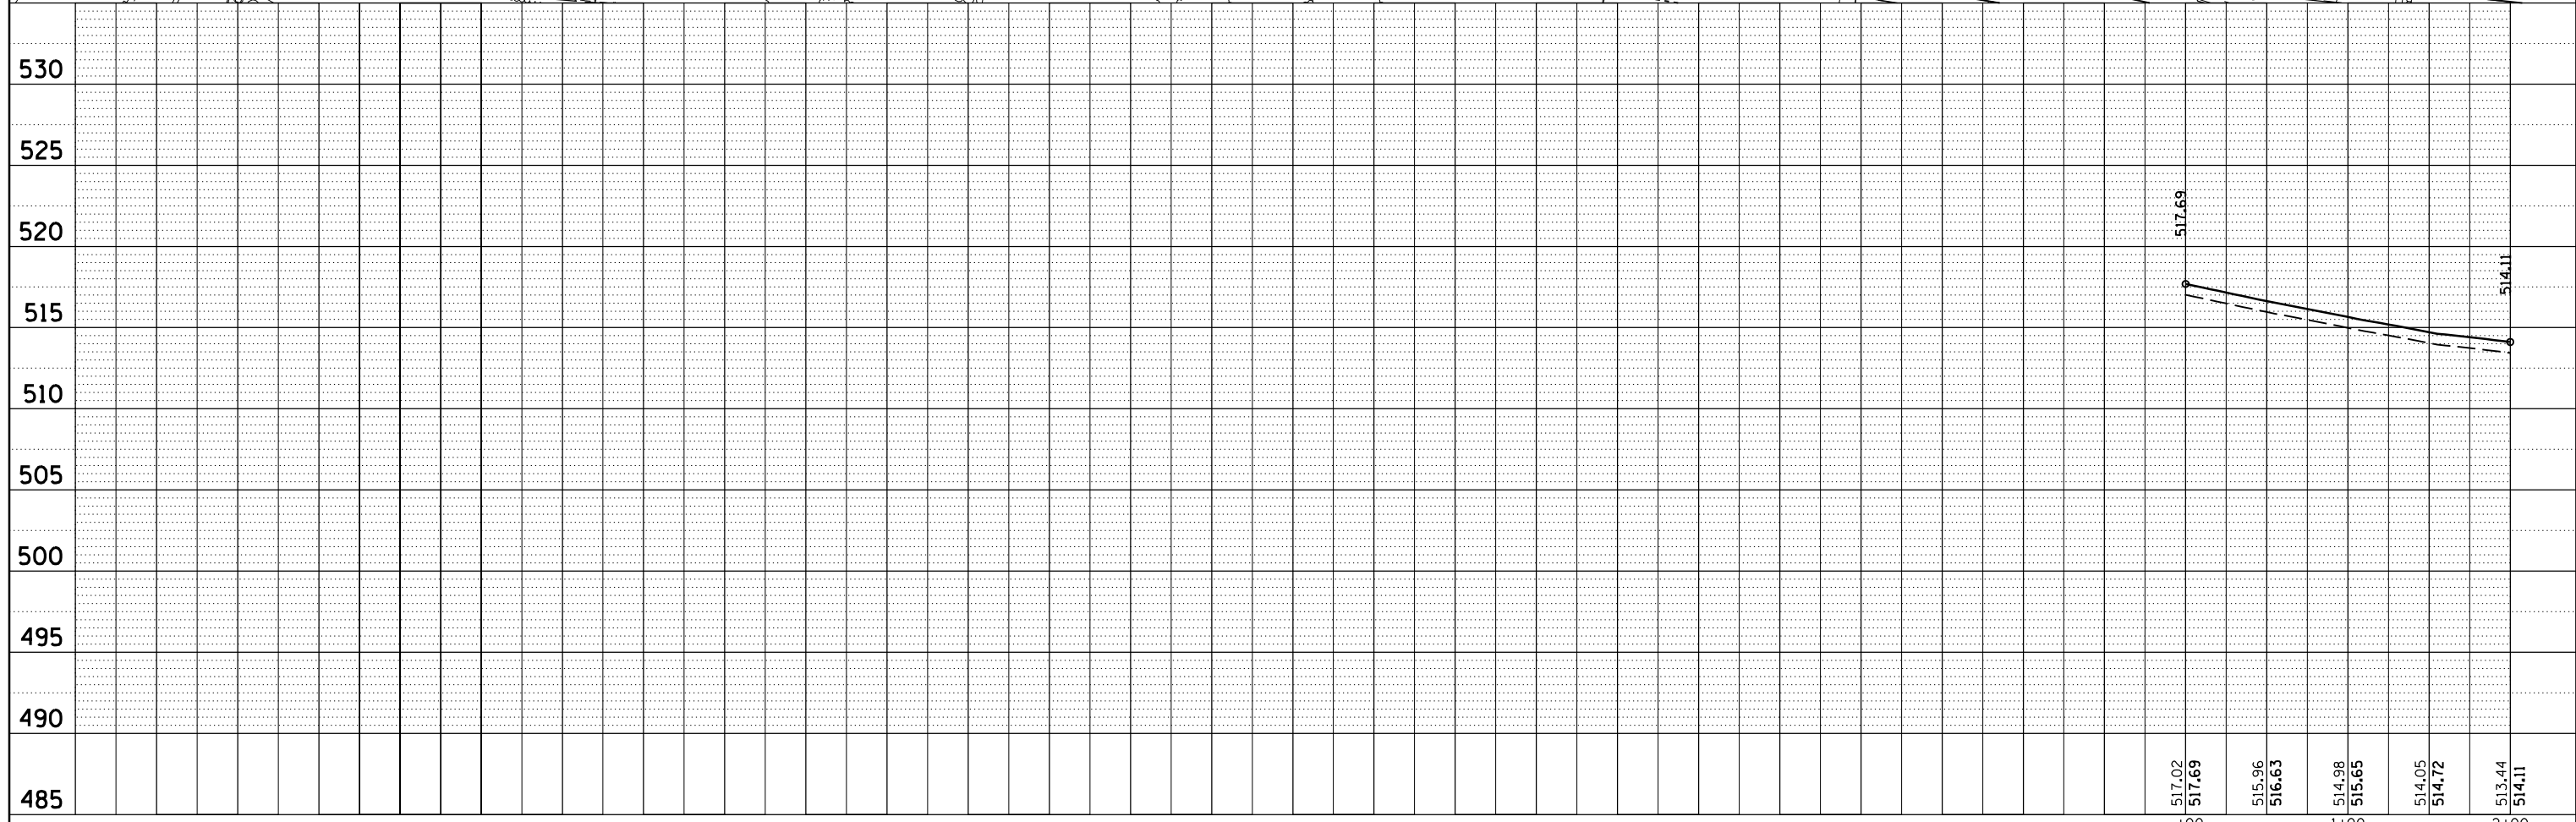


PLAN SURVEYED PLOTTED
 NOTE BOOK NO. _____
 CHECKED _____
 DATE _____

PROFILE SURVEYED PLOTTED
 NOTE BOOK NO. _____
 CHECKED _____
 DATE _____

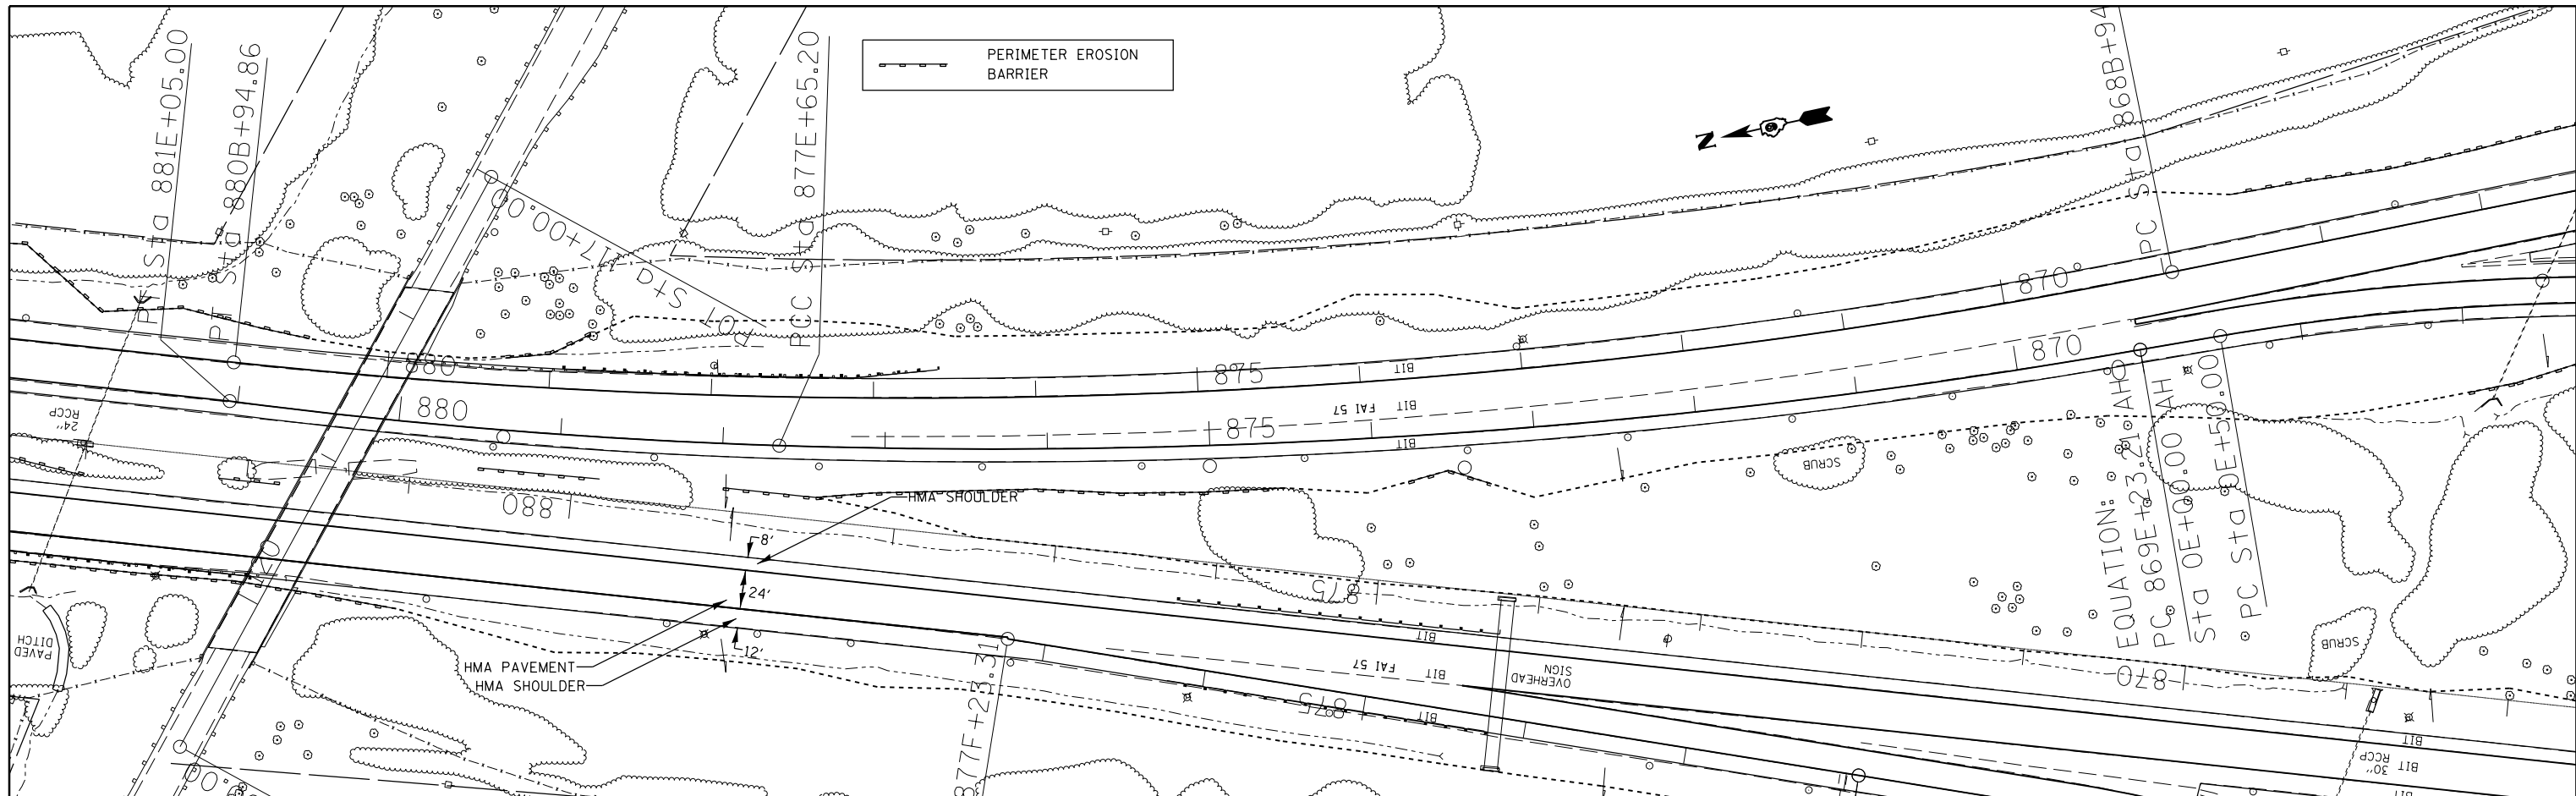

FILE NAME =	USER NAME = \$USER\$	DESIGNED -	REVISED -	STATE OF ILLINOIS DEPARTMENT OF TRANSPORTATION	I-64 EB TO I-57 NB STA 881E+05 TO STA 2E+00				F.A.I. R.T.E.	SECTION	COUNTY	TOTAL SHEETS	SHEET NO.
c:\pwwork\pwwork\kellykd\0278568\78276	shc-plnprf.dgn	DRAWN -	REVISED -		JEFFERSON	235	73						
\$MODELNAME\$	PLOT SCALE = 100.0000' / 1"	CHECKED -	REVISED -		CONTRACT NO. 78276								
	PLOT DATE = 2/7/2014	DATE -	REVISED -		ILLINOIS FED. AID PROJECT								