
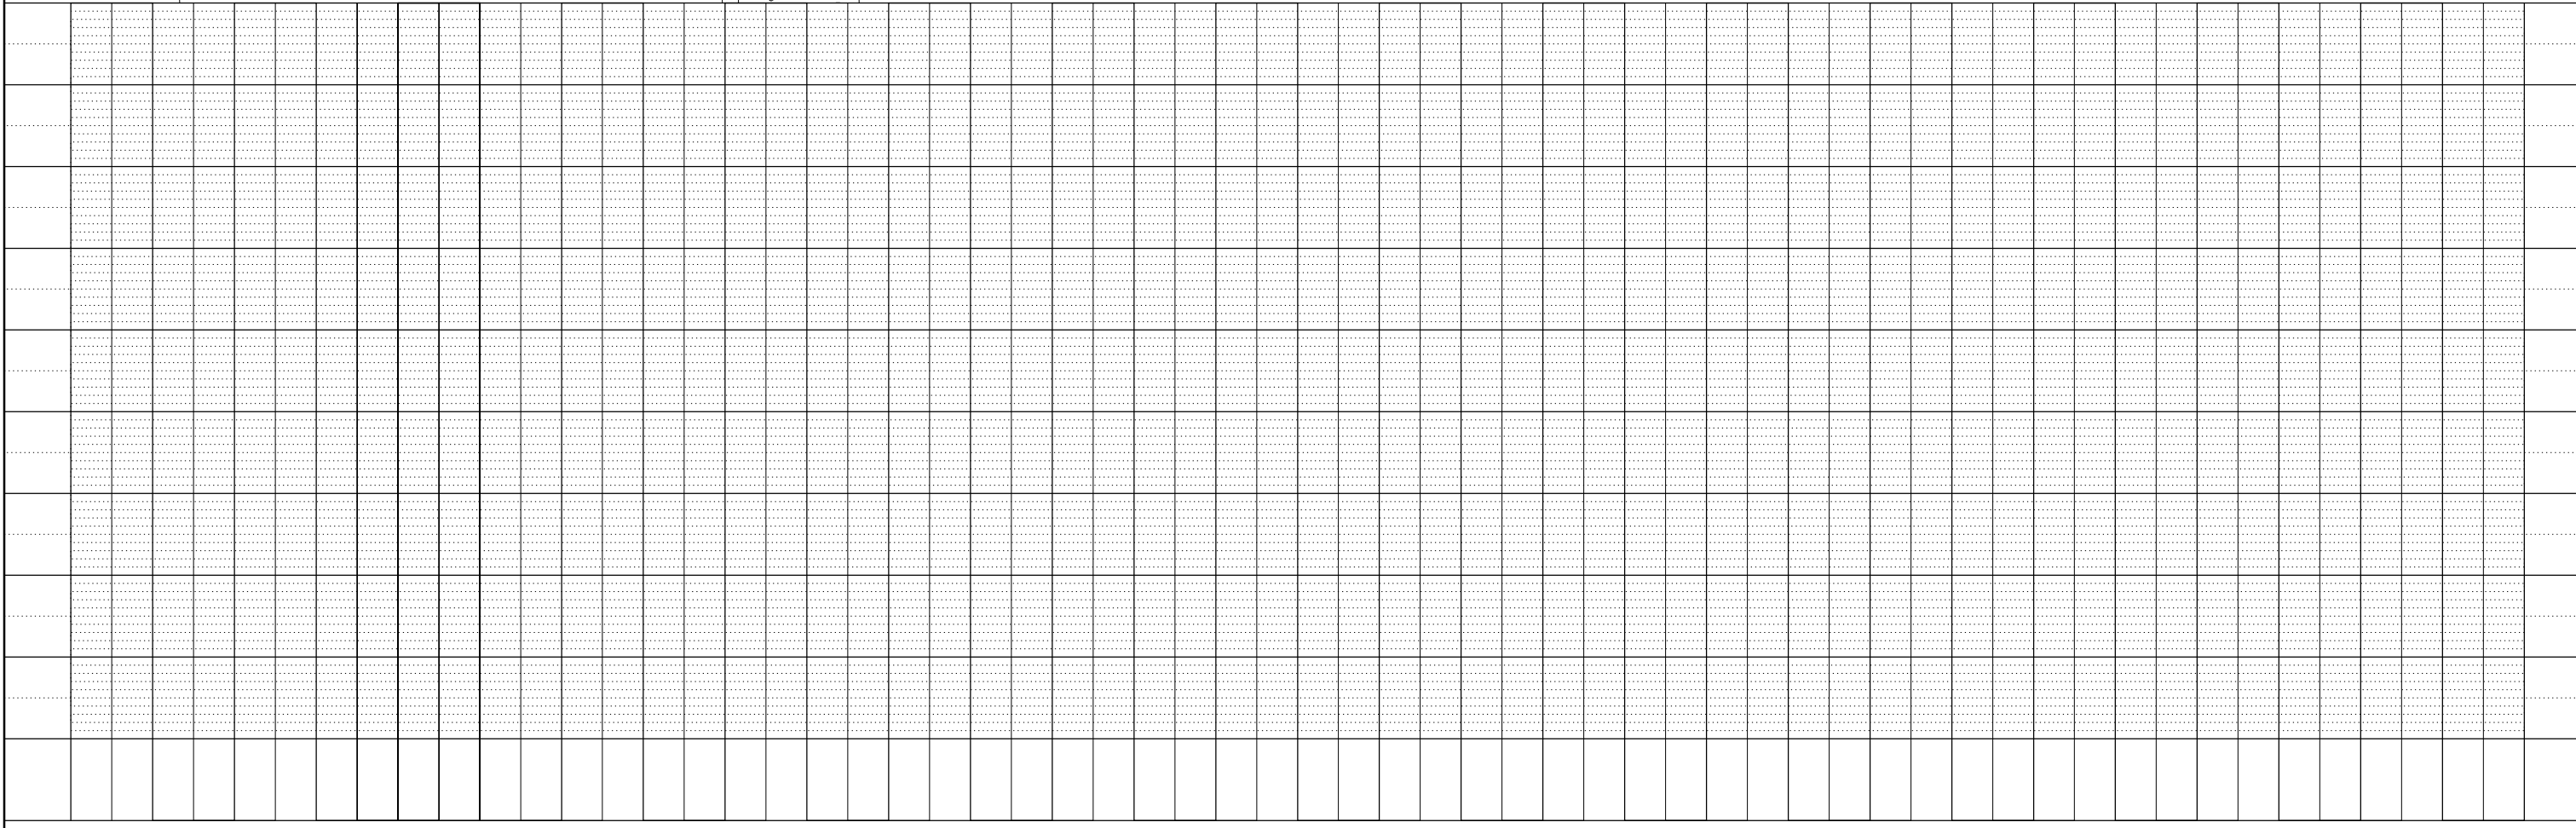


PERIMETER EROSION BARRIER

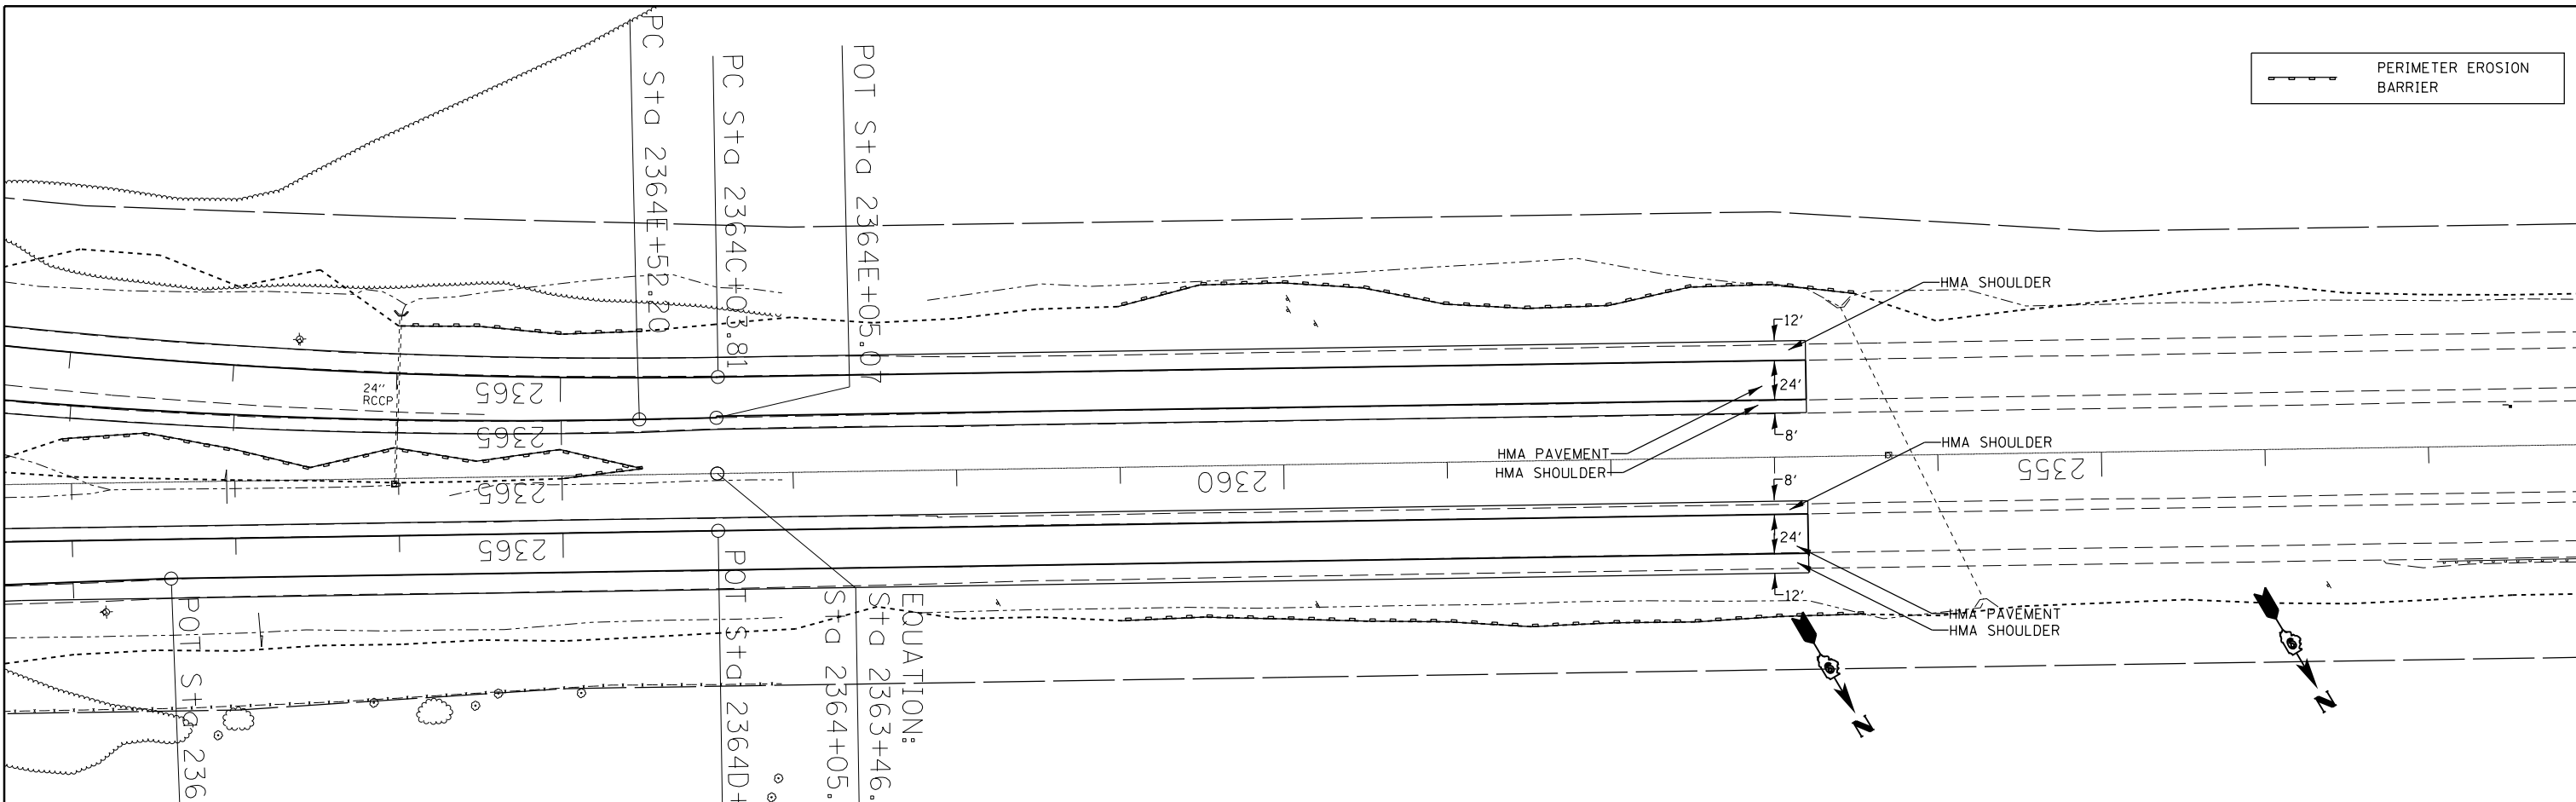

PLAN SURVEYED PLOTTED
 NOTE BOOK GRADES CHECKED
 NO. STRUCTURE NOT AT THIS OFFICE

PROFILE SURVEYED PLOTTED
 NOTE BOOK GRADES CHECKED
 NO. STRUCTURE NOT AT THIS OFFICE

EQUATION:
 St+D 2363+46.
 St+D 2364+05.