STAGE 5 - GENERAL NOTES

1. MAINTAIN 2 LANES OF TRAFFIC ON NB I-57/64 (SEE STAGE 5 DETAIL SHEETS)


2. MAINTAIN 2 LANES OF TRAFFIC ON SB I-57/64 (SEE STAGE 5 DETAIL SHEETS)

- 3. PLACE PAVEMENT MARKINGS FOR STAGED TRAFFIC IF NEEDED
- 4. REPLACE UNDERDRAINS, PAVEMENT REMOVAL, CRC PAVEMENT, BRIDGE APPROACH PAVEMENT ON THE NB I-57 DRIVING LANE & OUTSIDE SHOULDER REPLACE UNDERDRAINS, PAVEMENT REMOVAL, CRC PAVEMENT, BRIDGE APPROACH PAVEMENT ON THE SB I-57 DRIVING LANE & OUTSIDE SHOULDER

5. THE TRAFFIC CONTROL SHOWN ON THE STAGE 5 DETAIL SHEETS IS A MODIFICATION OF TRAFFIC CONTROL AND PROTECTION STANDARD 701401

6. ALL TRAFFIC CONTROL WORK SHOWN ON THE STAGE 5 DETAIL SHEETS SHALL BE INCLUDED IN THE COST OF TRAFFIC CONTROL AND PROTECTION STANDARD 701401 (SPECIAL)

7. ALL SIGNS REQUIRED FOR STAGE 5 TRAFFIC CONTROL & PROTECTION SHALL BE PLACED AS SHOWN ON TC&P STANDARDS 701401 AND 701423 UNLESS NOTED OTHERWISE ON THE STAGE 5 DETAIL SHEETS.

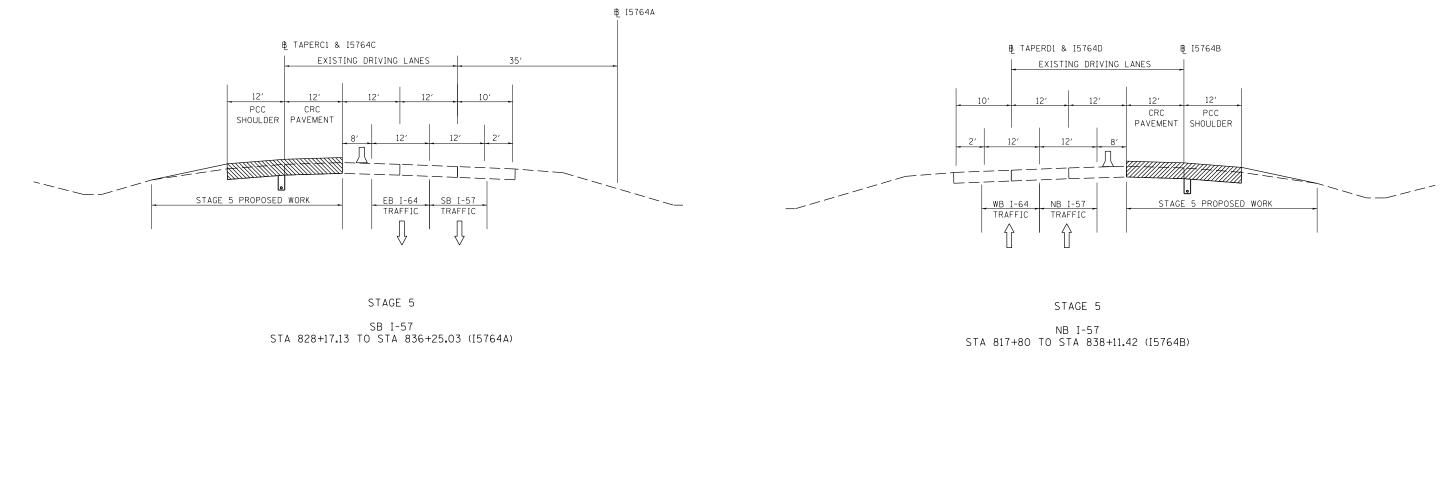

FILE NAME =	USER NAME = rollavr	DESIGNED -	REVISED -	STATE OF ILLINOIS	STAGE 5 – GENERAL NOTES		F.A.I.	SECTION		OTAL SHEET
c:\pw_work\pwidot\rollavr\d0278568\7827	-shtd-stageconstruction.dgn	DRAWN -	REVISED -				••	•	JEFFERSON 2	235 128
	PLOT SCALE = 100.0000 ' / in.	CHECKED -	REVISED -	DEPARTMENT OF TRANSPORTATION	& TYPICAL SECTIONS				CONTRACT N	
Default	PLOT DATE = 2/28/2014	DATE -	REVISED -		SCALE:	SHEET 1 OF 5 SHEETS STA. TO STA.	ILLINOIS FED. AID PROJECT			
						•(41-3-1)RS-1:(41-8)RS-2 ••57/64				