
STAGE 7 - GENERAL NOTES

- 1. MAINTAIN 2 LANES OF TRAFFIC ON NB I-57/64 (SEE STAGE 7 DETAIL SHEETS)
- 2. MAINTAIN 2 LANES OF TRAFFIC ON SB I-57/64 (SEE STAGE 7 DETAIL SHEETS)
- 3. PLACE PAVEMENT MARKINGS FOR STAGED TRAFFIC IF NEEDED
- 4. REPLACE UNDERDRAINS, PAVEMENT REMOVAL, CRC PAVEMENT, BRIDGE APPROACH PAVEMENT ON THE NB I-57 PASSING LANE & INSIDE SHOULDER REPLACE UNDERDRAINS, PAVEMENT REMOVAL, CRC PAVEMENT, BRIDGE APPROACH PAVEMENT ON THE SB I-57 PASSING LANE & INSIDE SHOULDER
- 5. THE TRAFFIC CONTROL SHOWN ON THE STAGE 7 DETAIL SHEETS IS A MODIFICATION OF TRAFFIC CONTROL AND PROTECTION STANDARD 701401
- 6. ALL TRAFFIC CONTROL WORK SHOWN ON THE STAGE 7 DETAIL SHEETS SHALL BE INCLUDED IN THE COST OF TRAFFIC CONTROL AND PROTECTION STANDARD 701401 (SPECIAL)
- 7. ALL SIGNS REQUIRED FOR STAGE 7 TRAFFIC CONTROL & PROTECTION SHALL BE PLACED AS SHOWN ON TC&P STANDARDS 701401 AND 701423 UNLESS NOTED OTHERWISE ON THE STAGE 7 DETAIL SHEETS.

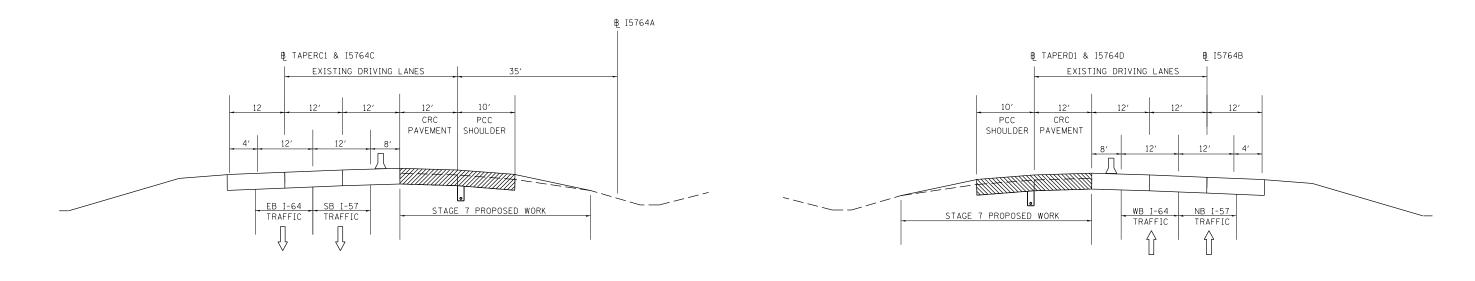

STAGE 7

SB I-57

STA 828+17.13 TO STA 836+25.03 (I5764A)

STAGE 7 NB I-57 STA 817+80 TO STA 838+11.42 (I5764B)

•(41-3-1)RS-1;(41-8)RS-2 ••57/64

FILE NAME =	USER NAME = rollavr	DESIGNED -	REVISED -		STAGE 7 – GENERAL NOTES					F.A.I.	SECTION	COUNTY	TOTAL SHEETS	SHEET NO.	
c:\pw_work\pwidot\rollavr\d0278568\782	76-shtd-stageconstruction.dgn	DRAWN -	REVISED -	STATE OF ILLINOIS						••	•	JEFFERSO		141	
	PLOT SCALE = 100.00000 '/ 10.	CHECKED -	REVISED -	DEPARTMENT OF TRANSPORTATION	& TYPICAL SECTIONS								CONTRAC		78276
Default	PLOT DATE = 2/28/2014	DATE -	REVISED -		SCALE:	SCALE: SHEET 1 OF 5 SHEETS STA.				TO STA.	ILLINOIS FED. AID PROJECT				