


DATE
BY
SURVEYED
PLOTTED
TEMPLATE
NOTE BOOK
AREAS CHECKED
AREAS CHECKED

DATE
BY
SURVEYED
PLOTTED
TEMPLATE
NOTE BOOK
AREAS CHECKED
AREAS CHECKED

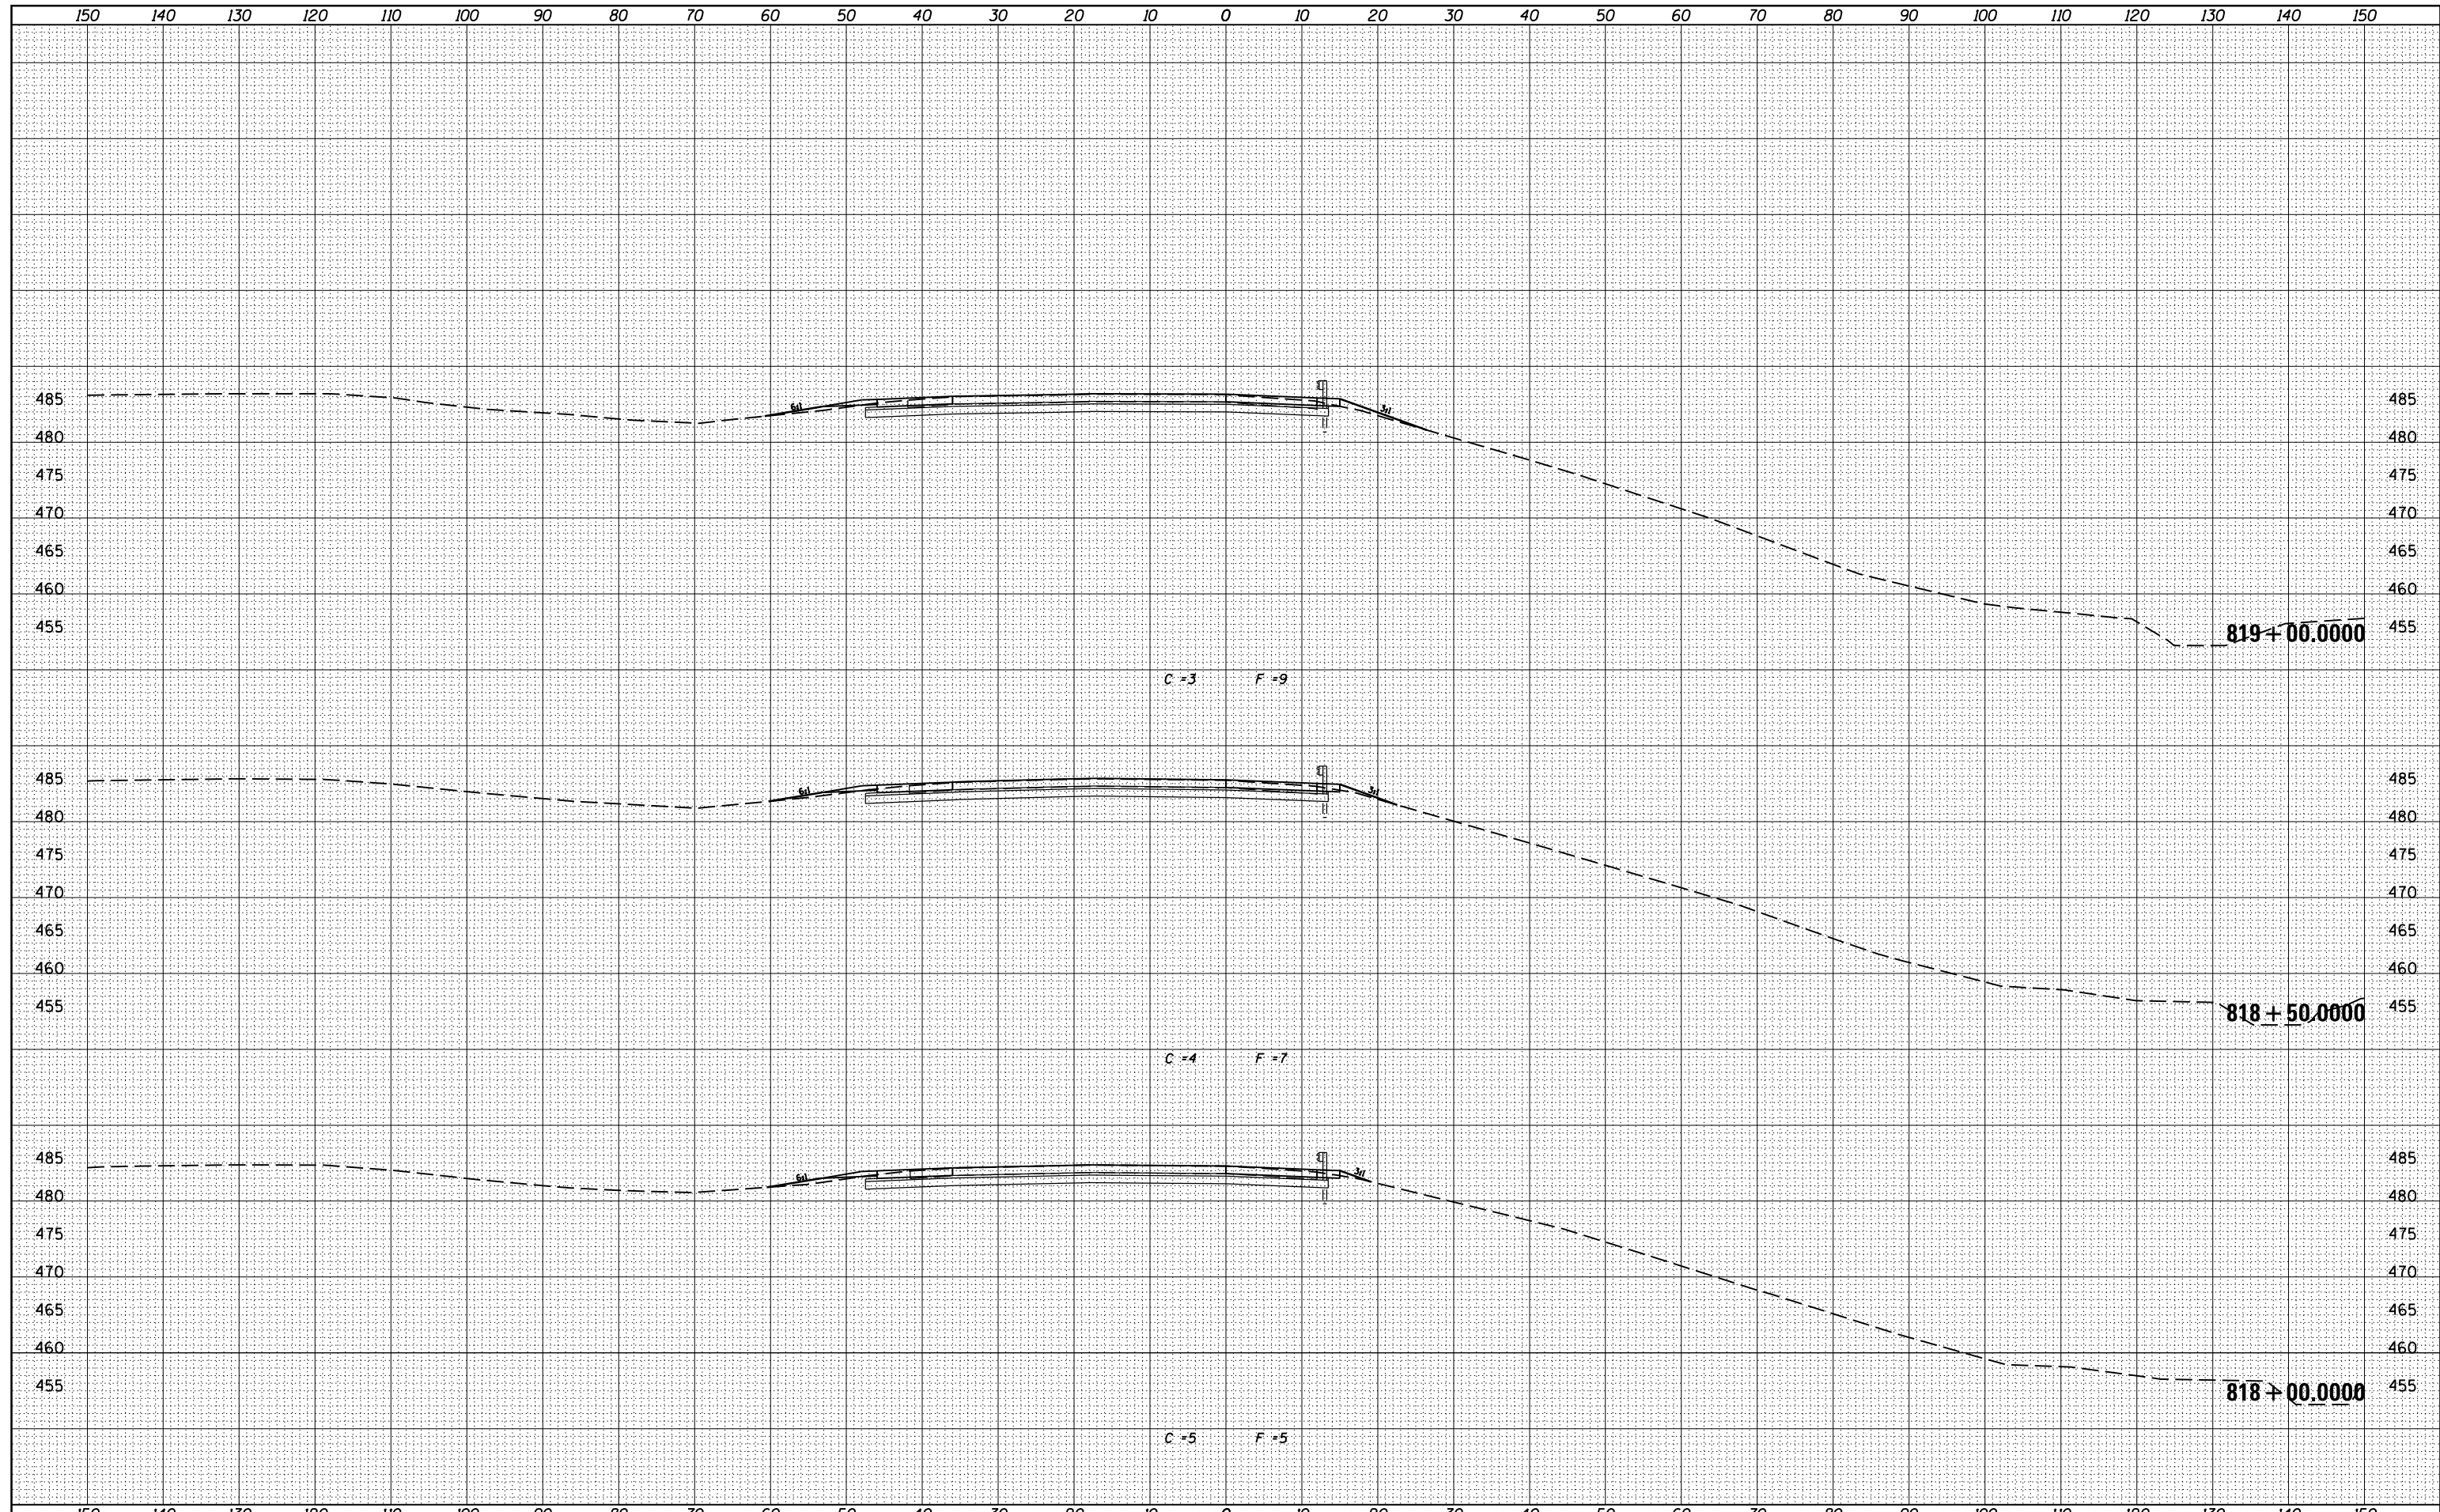

FILE NAME =	USER NAME = \$USERS	DESIGNED -	REVISÉ -	<p style="text-align: center;">STATE OF ILLINOIS DEPARTMENT OF TRANSPORTATION</p> <p style="text-align: center;">PROPOSED CROSS SECTIONS I-57/64 B</p>	<table border="1"> <tr><th>F.A.I. RTE.</th><th>SECTION</th><th>COUNTY</th><th>TOTAL SHEETS</th><th>SHEET NO.</th></tr> <tr><td>..</td><td>.</td><td>JEFFERSON</td><td>235</td><td>160</td></tr> <tr><td colspan="4"></td><td>CONTRACT NO. 78276</td></tr> </table>	F.A.I. RTE.	SECTION	COUNTY	TOTAL SHEETS	SHEET NO.	..	.	JEFFERSON	235	160					CONTRACT NO. 78276
F.A.I. RTE.	SECTION	COUNTY	TOTAL SHEETS			SHEET NO.														
..	.	JEFFERSON	235			160														
				CONTRACT NO. 78276																
c:\pwwork\pwwork\kellyk\d\0278568\78276-sh\crosssections.dgn		DRAWN -	REVISÉ -																	
PLOT SCALE = 20.0000' / in.		CHECKED -	REVISÉ -																	
\$MODELNAME\$		DATE -	REVISÉ -	SCALE: SHEET OF SHEETS STA. 818+00.0000 TO STA. 819+00.0000																