


DATE	
BY	
FINAL SURVEY	SURVEYED
NOTE BOOK NO.	PLOTTED
	TEMPLATE
	AREAS CHECKED

DATE	
BY	
ORIGINAL SURVEY	SURVEYED
NOTE BOOK NO.	PLOTTED
	TEMPLATE
	AREAS CHECKED

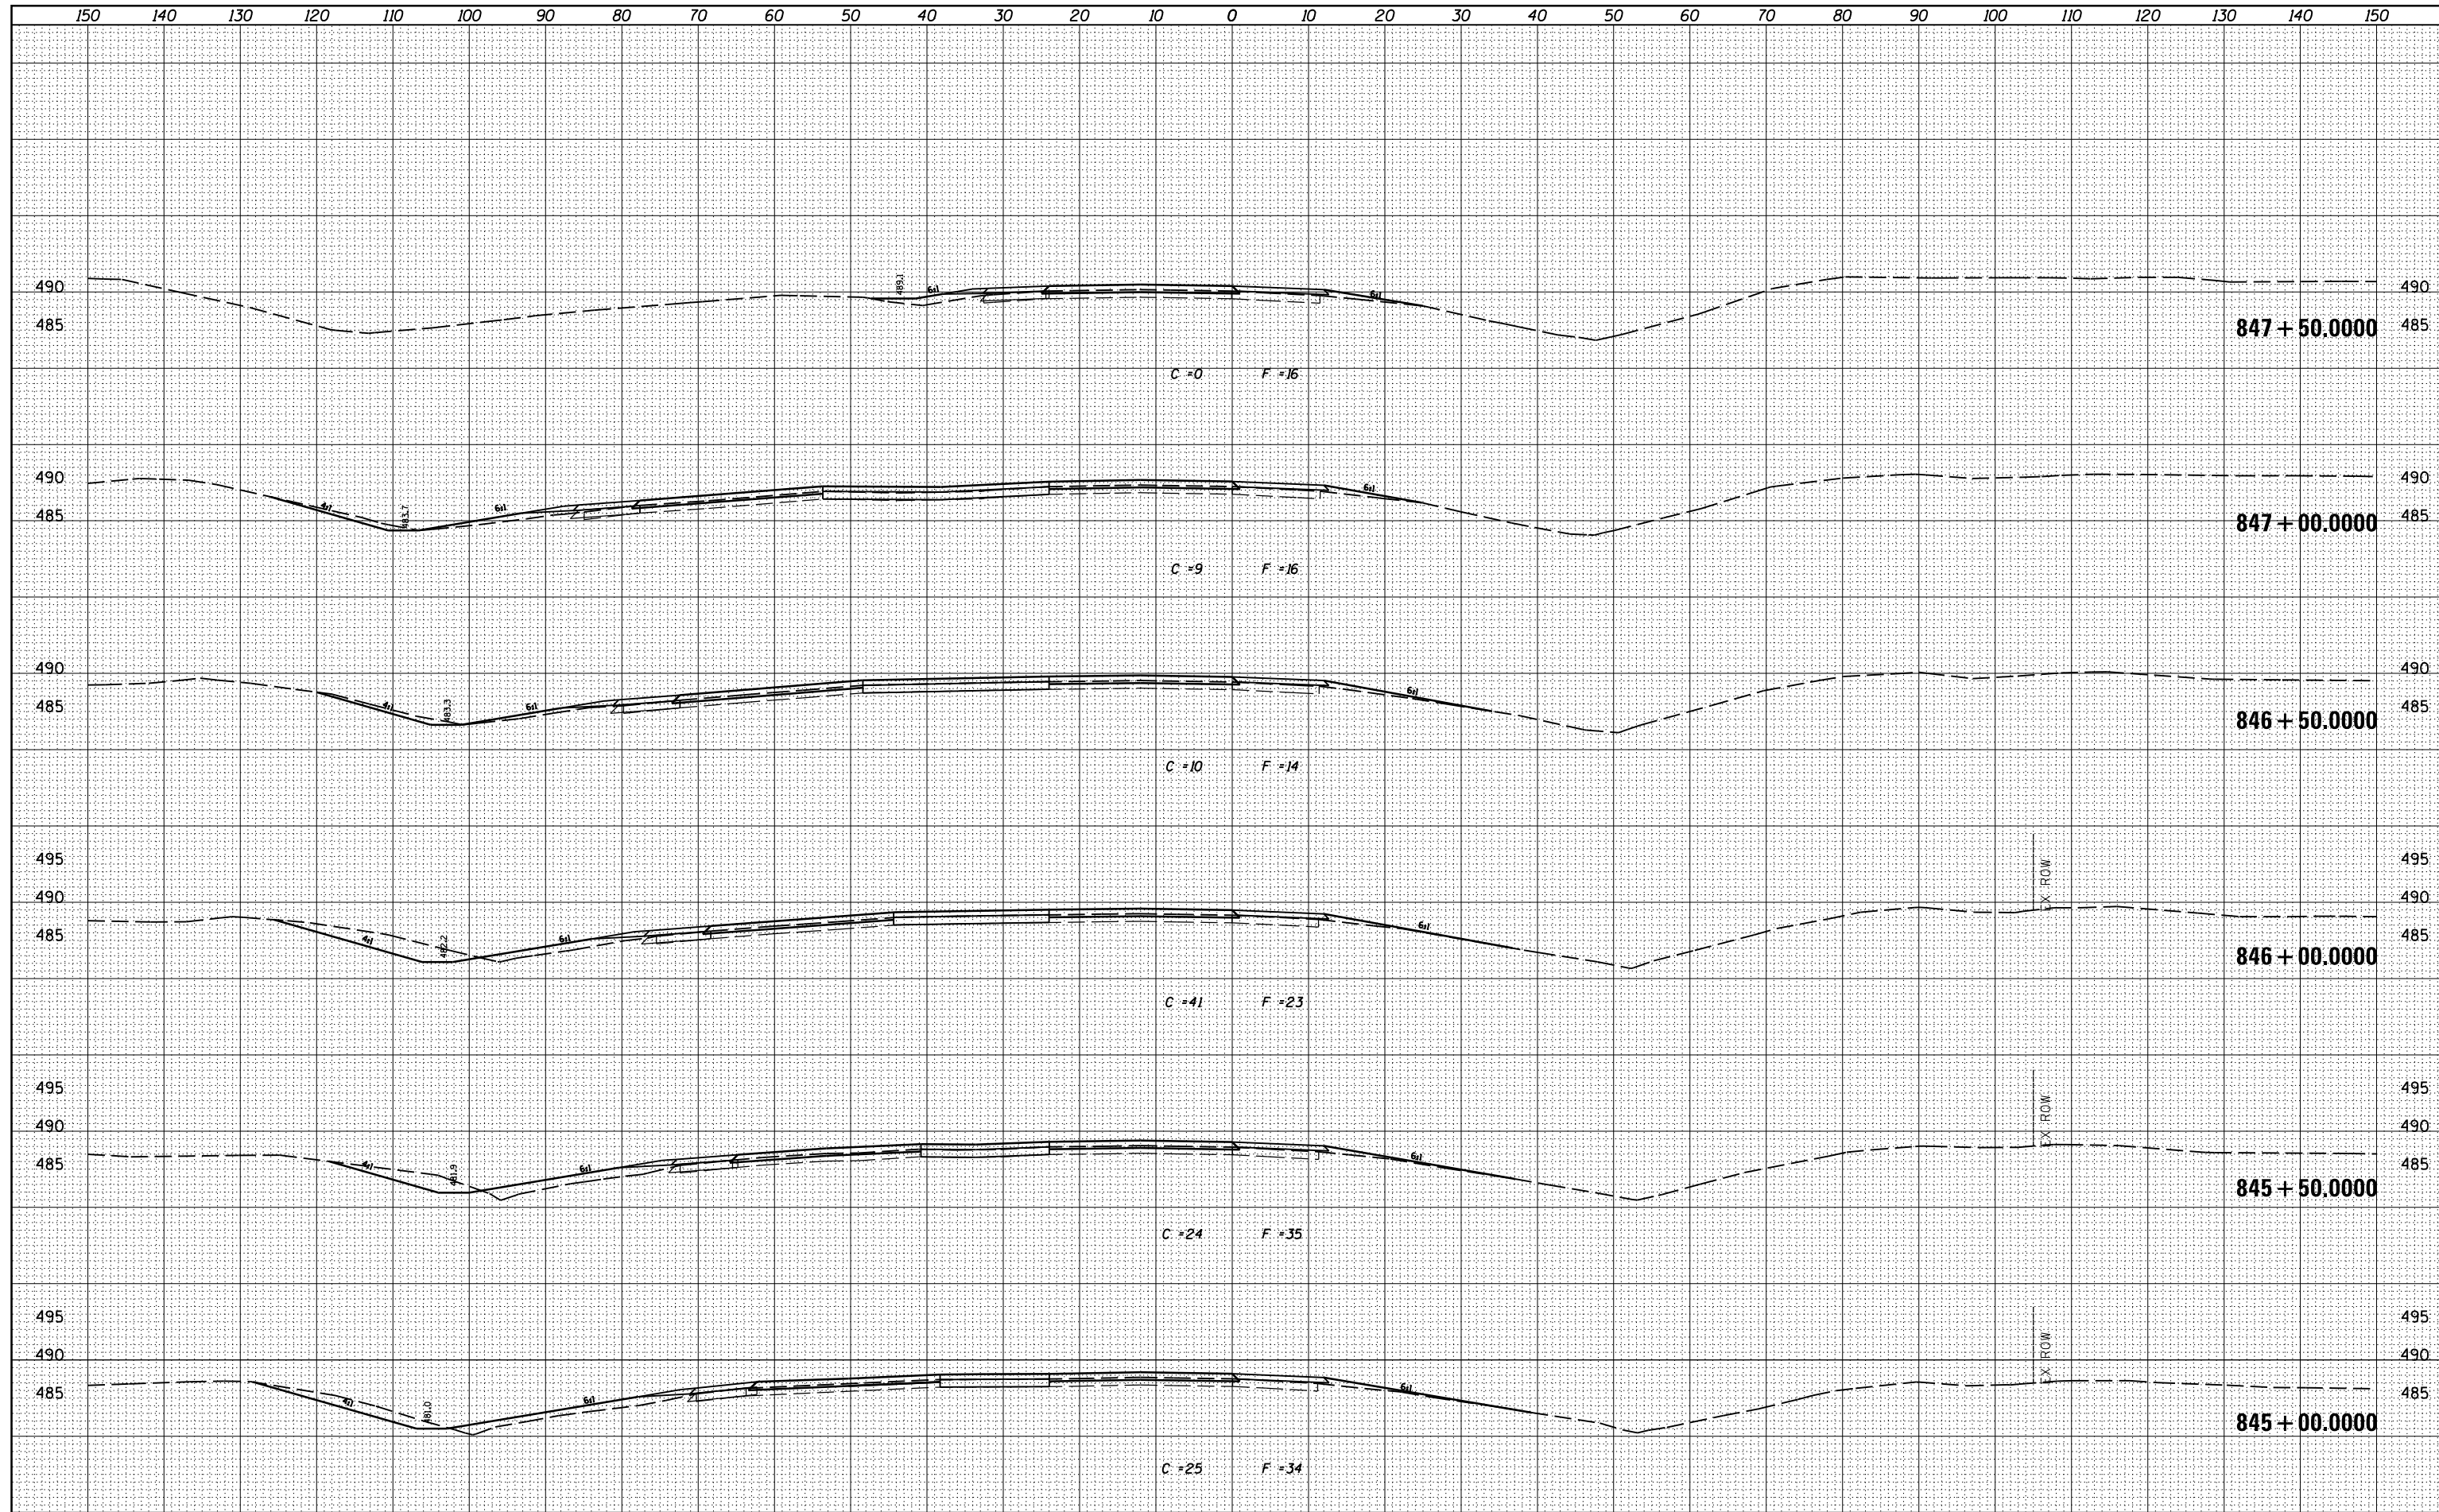

FILE NAME =	USER NAME = \$USER\$	DESIGNED -	REVISED -	STATE OF ILLINOIS DEPARTMENT OF TRANSPORTATION	PROPOSED CROSS SECTIONS I-57/64 B			F.A.I. R.T.E.	SECTION	COUNTY	TOTAL SHEETS	SHEET NO.
es:\pw_work\pwidth\kellykd\0278568\78276-sh.t	xsections.dgn	DRAWN -	REVISED -		•	•	JEFFERSON	235	176			
	PLOT SCALE = 20.0000' / in.	CHECKED -	REVISED -		•	•	CONTRACT NO. 78276					
\$MODELNAME\$	PLOT DATE = 2/7/2014	DATE -	REVISED -				ILLINOIS FED. AID PROJECT					
					SCALE:	SHEET	OF	SHEETS	STA. 845+00.0000 TO STA. 847+50.0000			