


BY	DATE
FINAL SURVEY	SURVEYED
NOTE BOOK	PLOTTED
NO.	TEMPLATE
	AREAS CHECKED

BY	DATE
ORIGINAL SURVEY	SURVEYED
NOTE BOOK	PLOTTED
NO.	TEMPLATE
	AREAS CHECKED

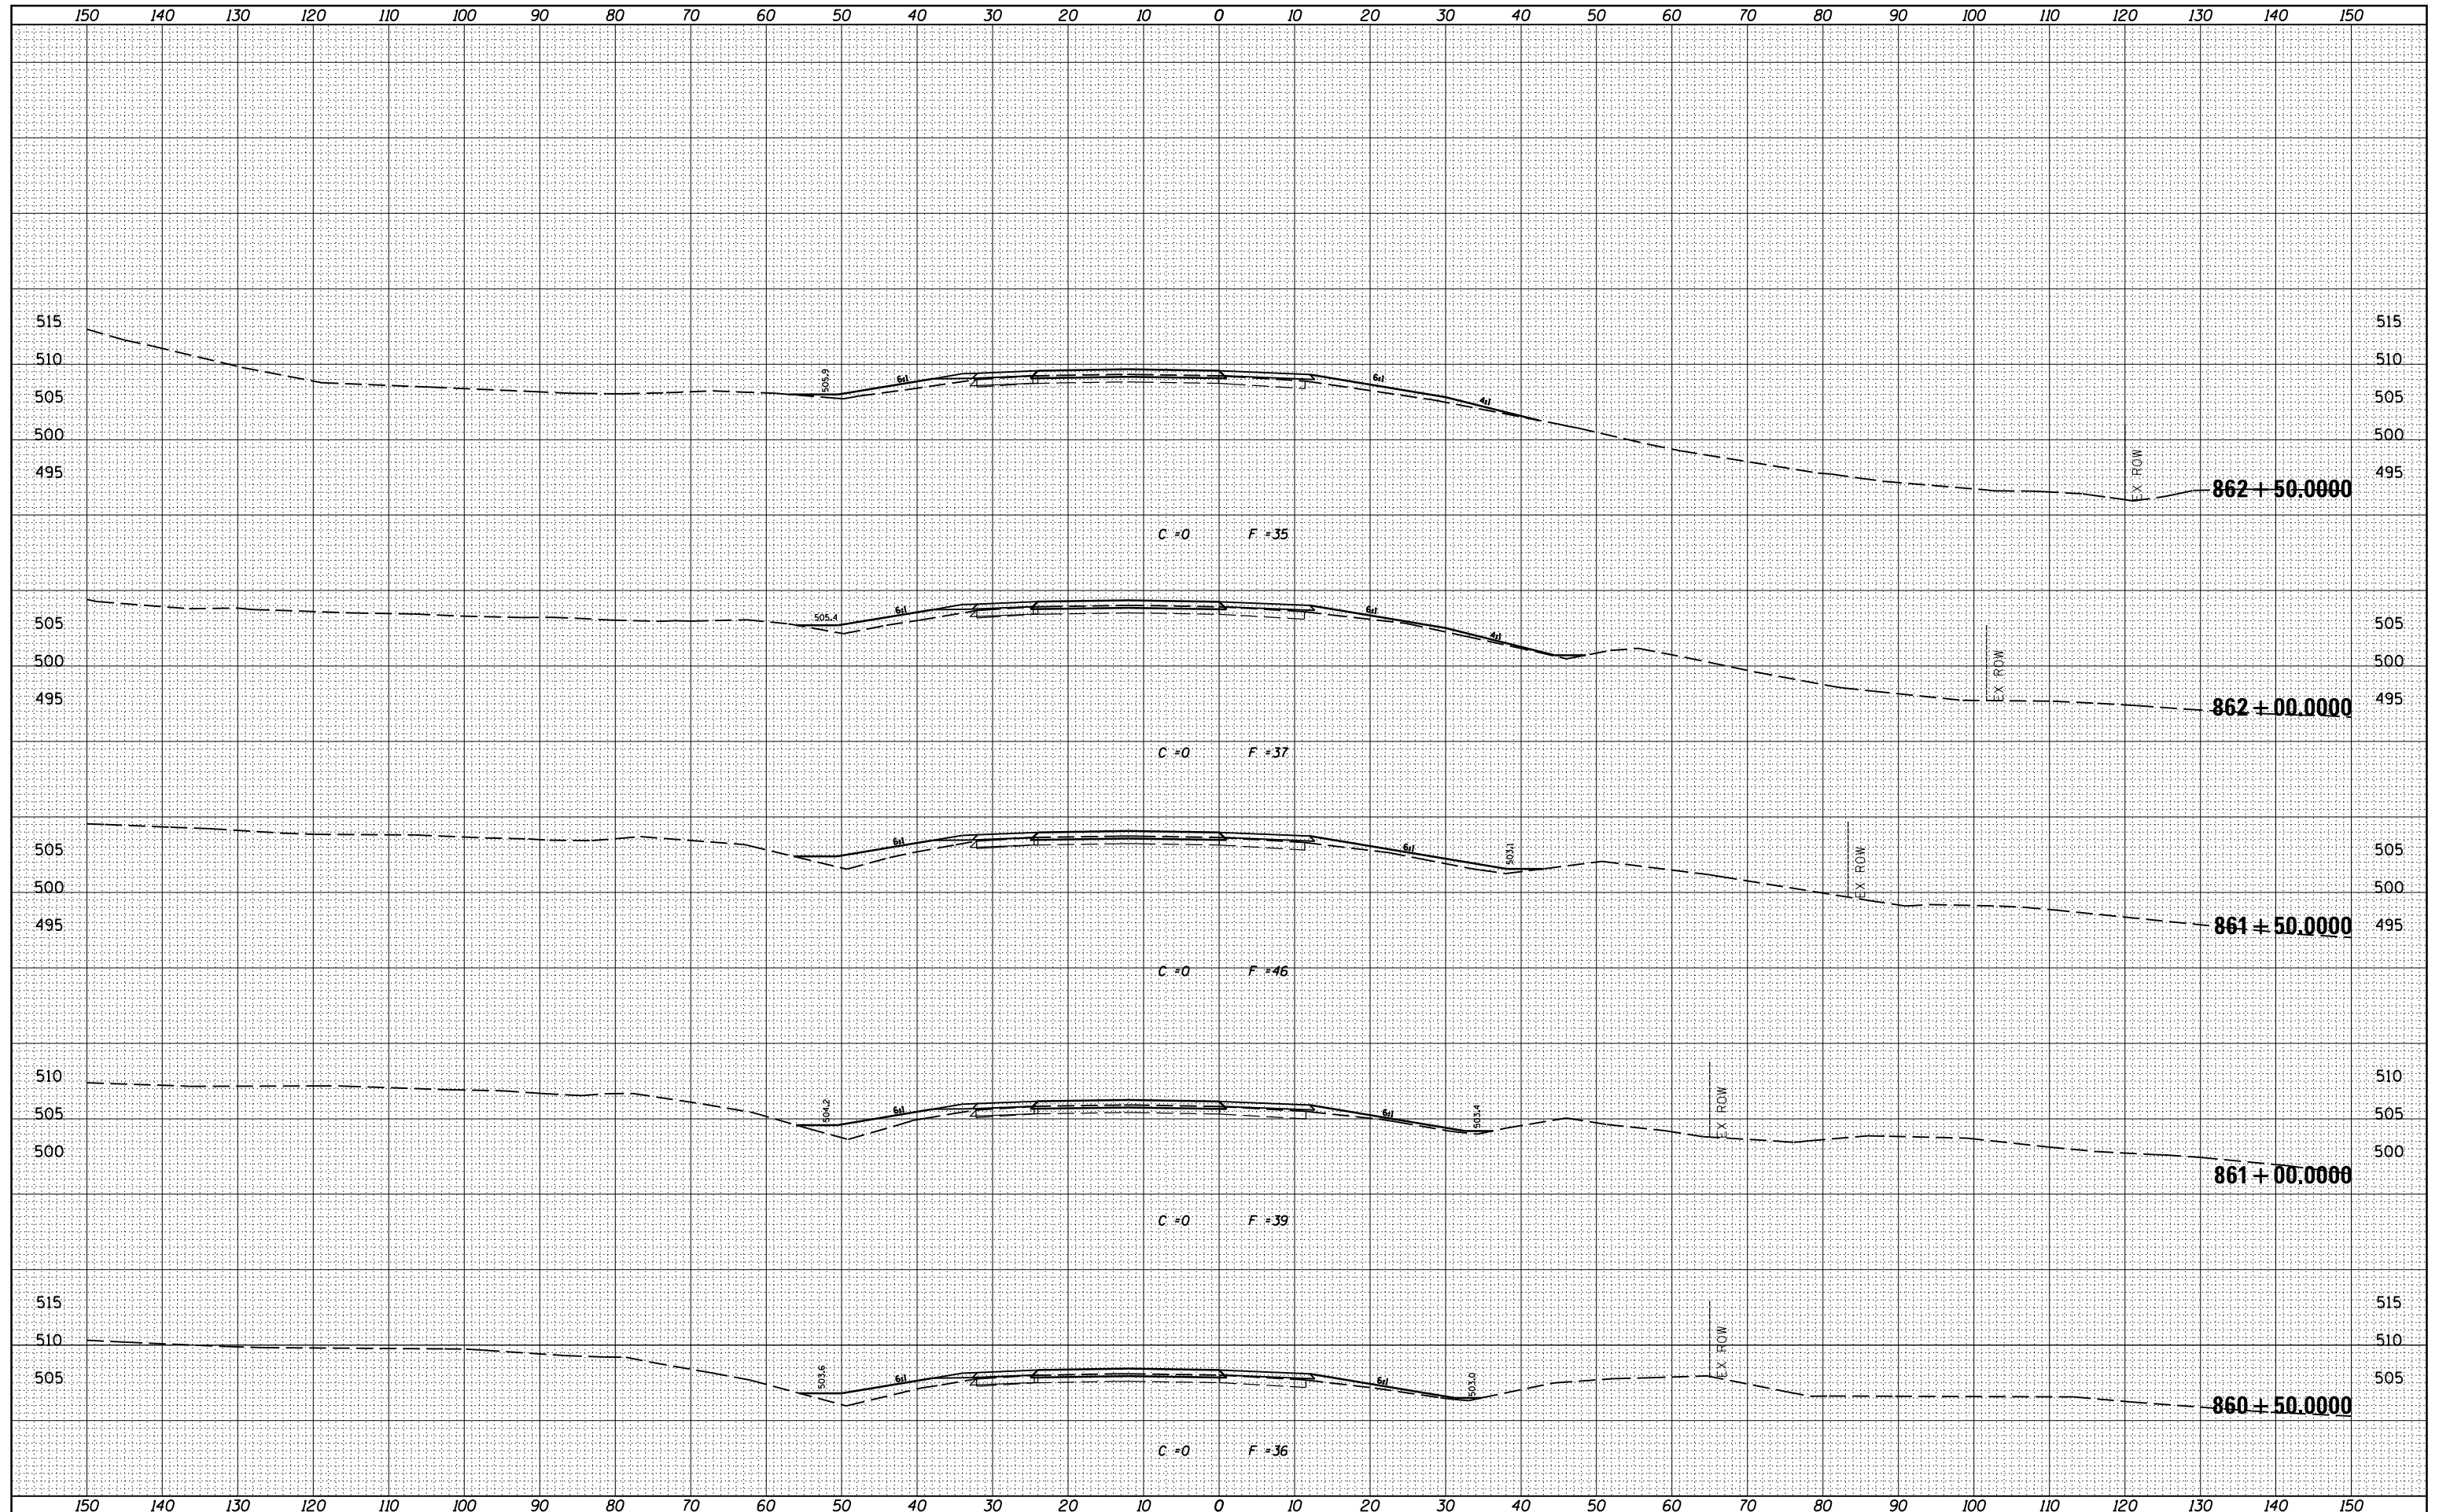

FILE NAME =	USER NAME = \$USERS
ca:\pwork\pwork\kellyk\d0278568\78276-sh\crosssections.dgn	
PLOT SCALE = 20.0000' / in.	
DATE = 2/7/2014	

DESIGNED -	REVISED -
DRAWN -	REVISED -
CHECKED -	REVISED -
DATE -	REVISED -

**STATE OF ILLINOIS
DEPARTMENT OF TRANSPORTATION**

**PROPOSED CROSS SECTIONS
I-57/64 B**

SCALE: SHEET OF SHEETS STA. 860+50.0000 TO STA. 862+50.0000

F.A.I. RTE.	SECTION	COUNTY	TOTAL SHEETS	SHEET NO.
..	.	JEFFERSON	235	181
			CONTRACT NO. 78276	
ILLINOIS FED. AID PROJECT				