


BY	DATE
FINAL SURVEY	SURVEYED
NOTE BOOK	PLOTTED
NO.	AREAS CHECKED

BY	DATE
ORIGINAL SURVEY	SURVEYED
NOTE BOOK	PLOTTED
NO.	AREAS CHECKED

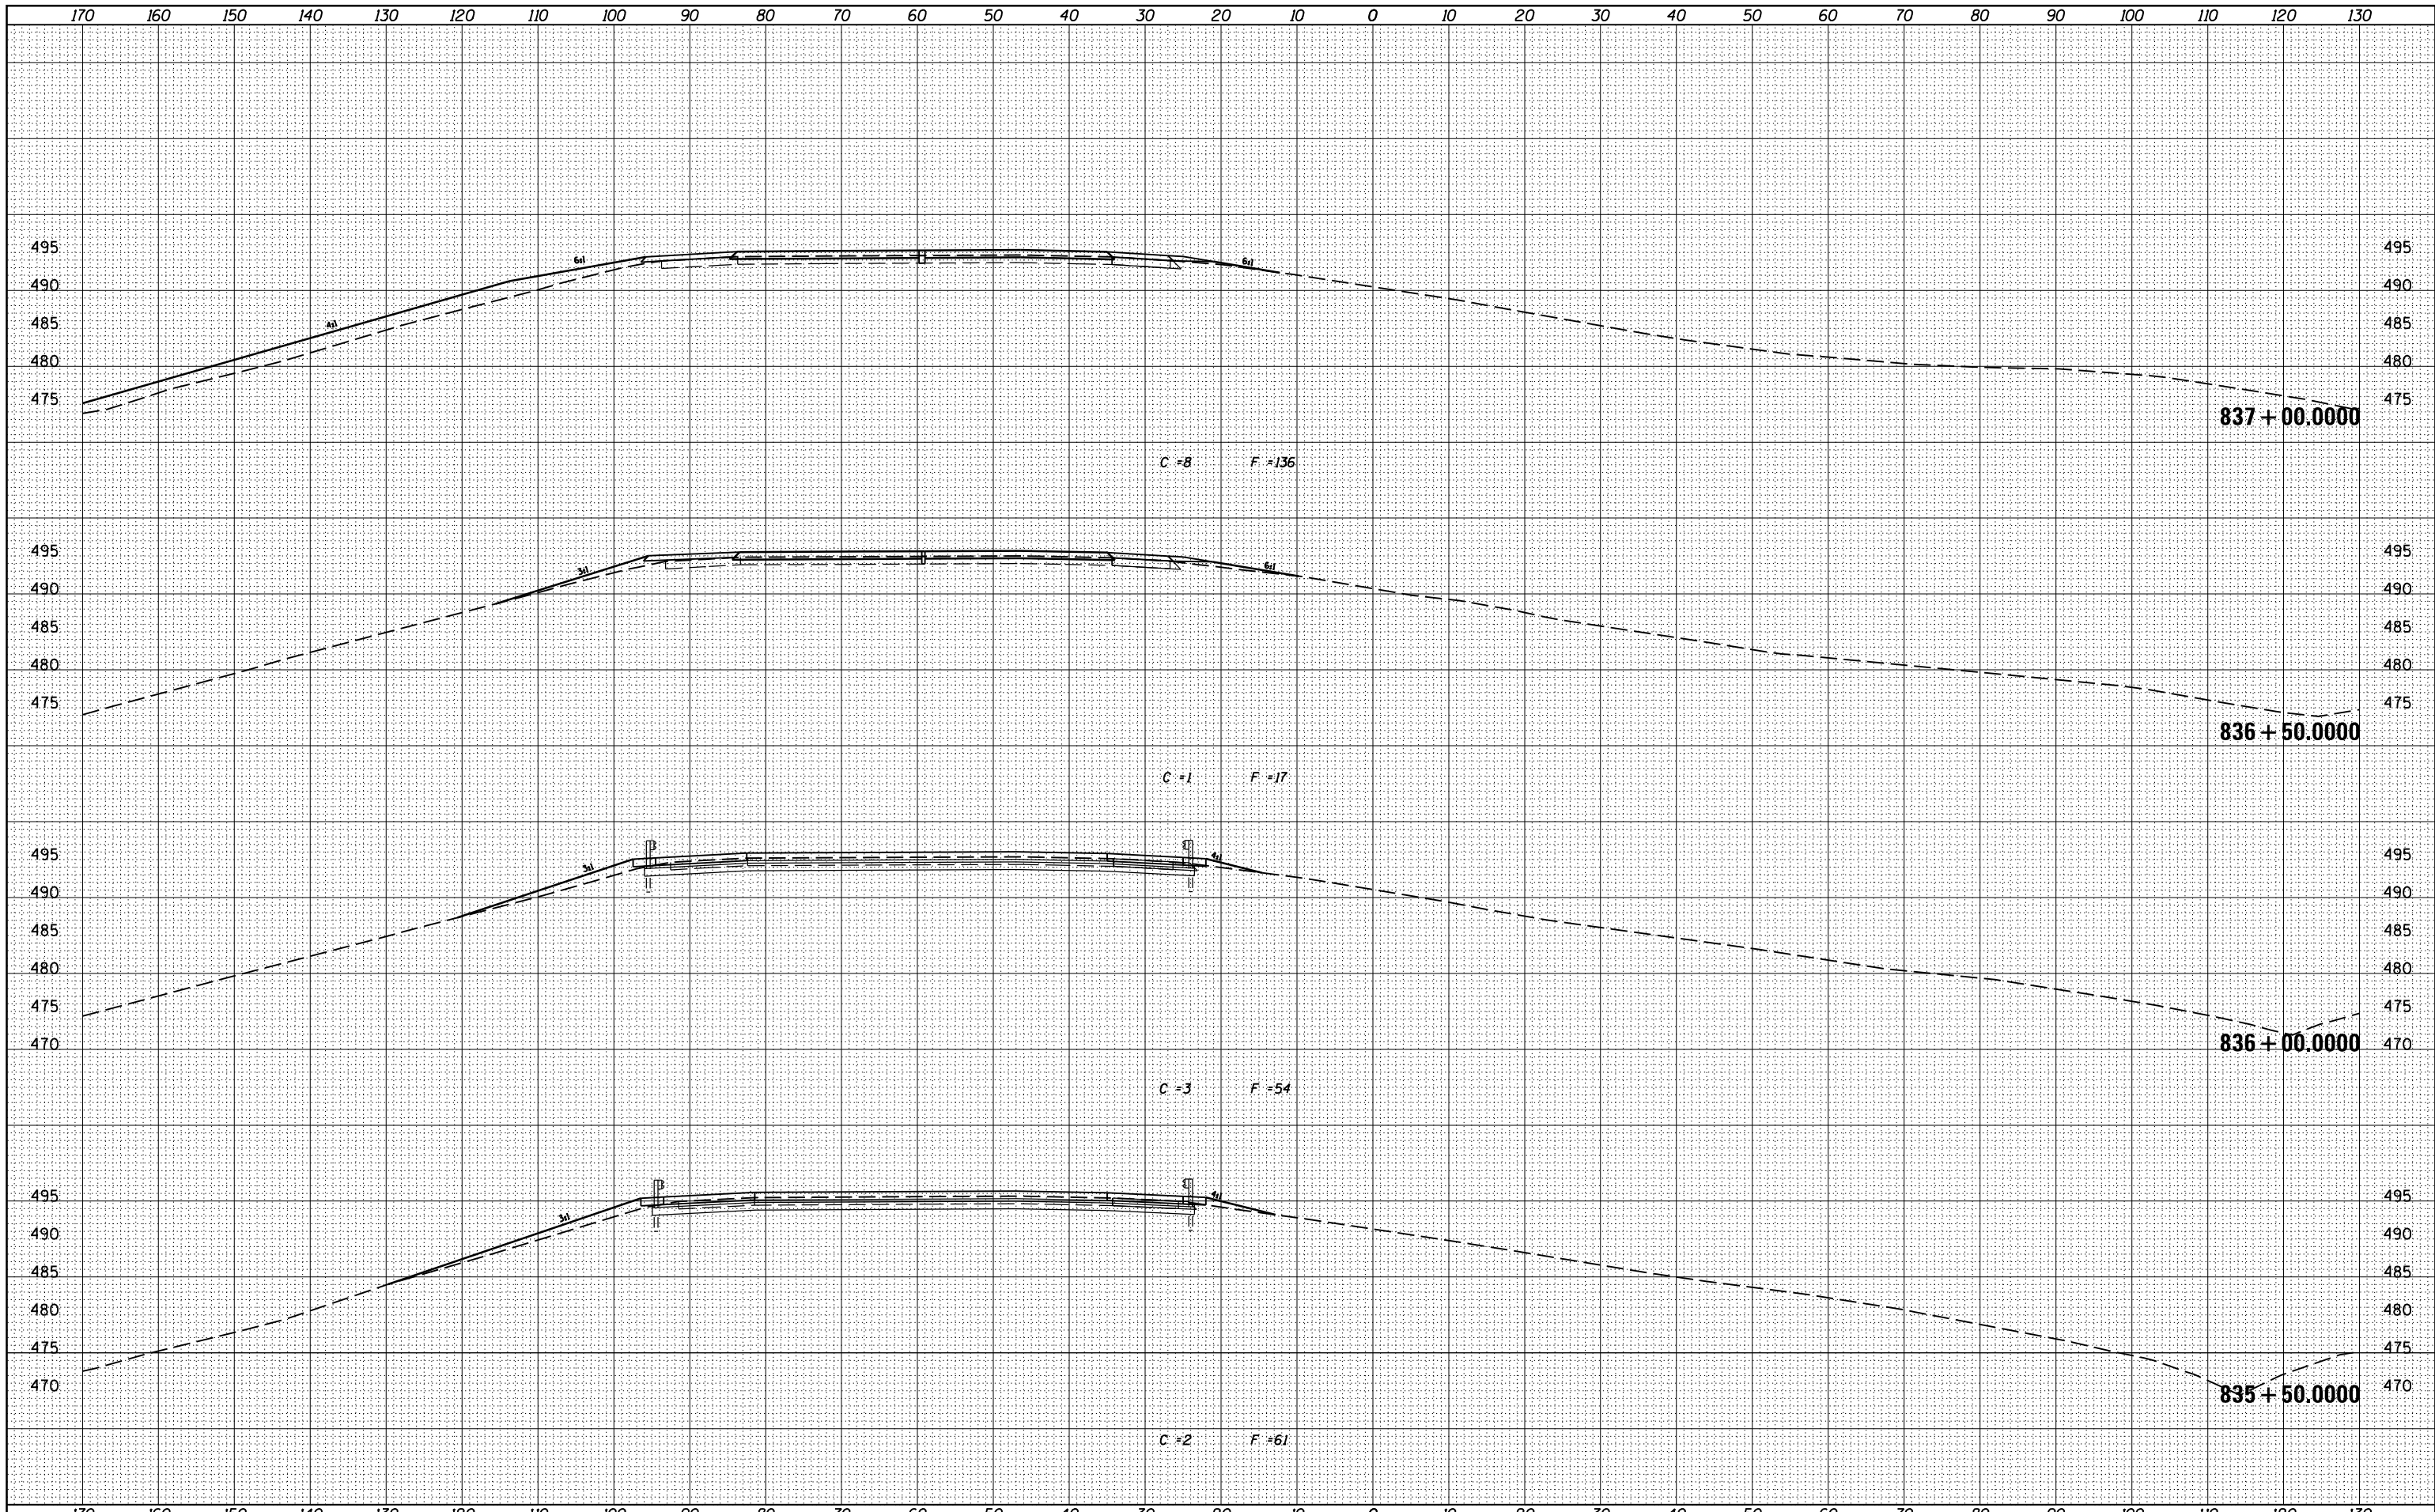

FILE NAME =	USER NAME = sUSERS	DESIGNED -	REVISED -	STATE OF ILLINOIS DEPARTMENT OF TRANSPORTATION	PROPOSED CROSS SECTIONS		F.A.I. RTÉ.	SECTION	COUNTY	TOTAL SHEETS	SHEET NO.	
c:\pw_work\pwidot\kellyk\d0278568\78276-sh\crosssections.dgn					DRAWN -	I-5764 A		•	•	JEFFERSON	235	192
PLOT SCALE = 20.0000' / in.					CHECKED -			•	•	CONTRACT NO.	78276	
MODELNAME		PLOT DATE = 2/7/2014		DATE -	REVISED -	SCALE:		SHEET	OF	SHEETS	STA. 835+50.0000 TO STA. 837+00.0000	ILLINOIS FED. AID PROJECT •(41-3-1RS-1)(41-8)RS-2 ••57/64