


BY		DATE
ORIGINAL SURVEY		
SURVEYED	PLOTTED	
NOTE BOOK	TEMPLATE	
AREAS CHECKED		
NO.		

BY		DATE
ORIGINAL SURVEY		
SURVEYED	PLOTTED	
NOTE BOOK	TEMPLATE	
AREAS CHECKED		
NO.		

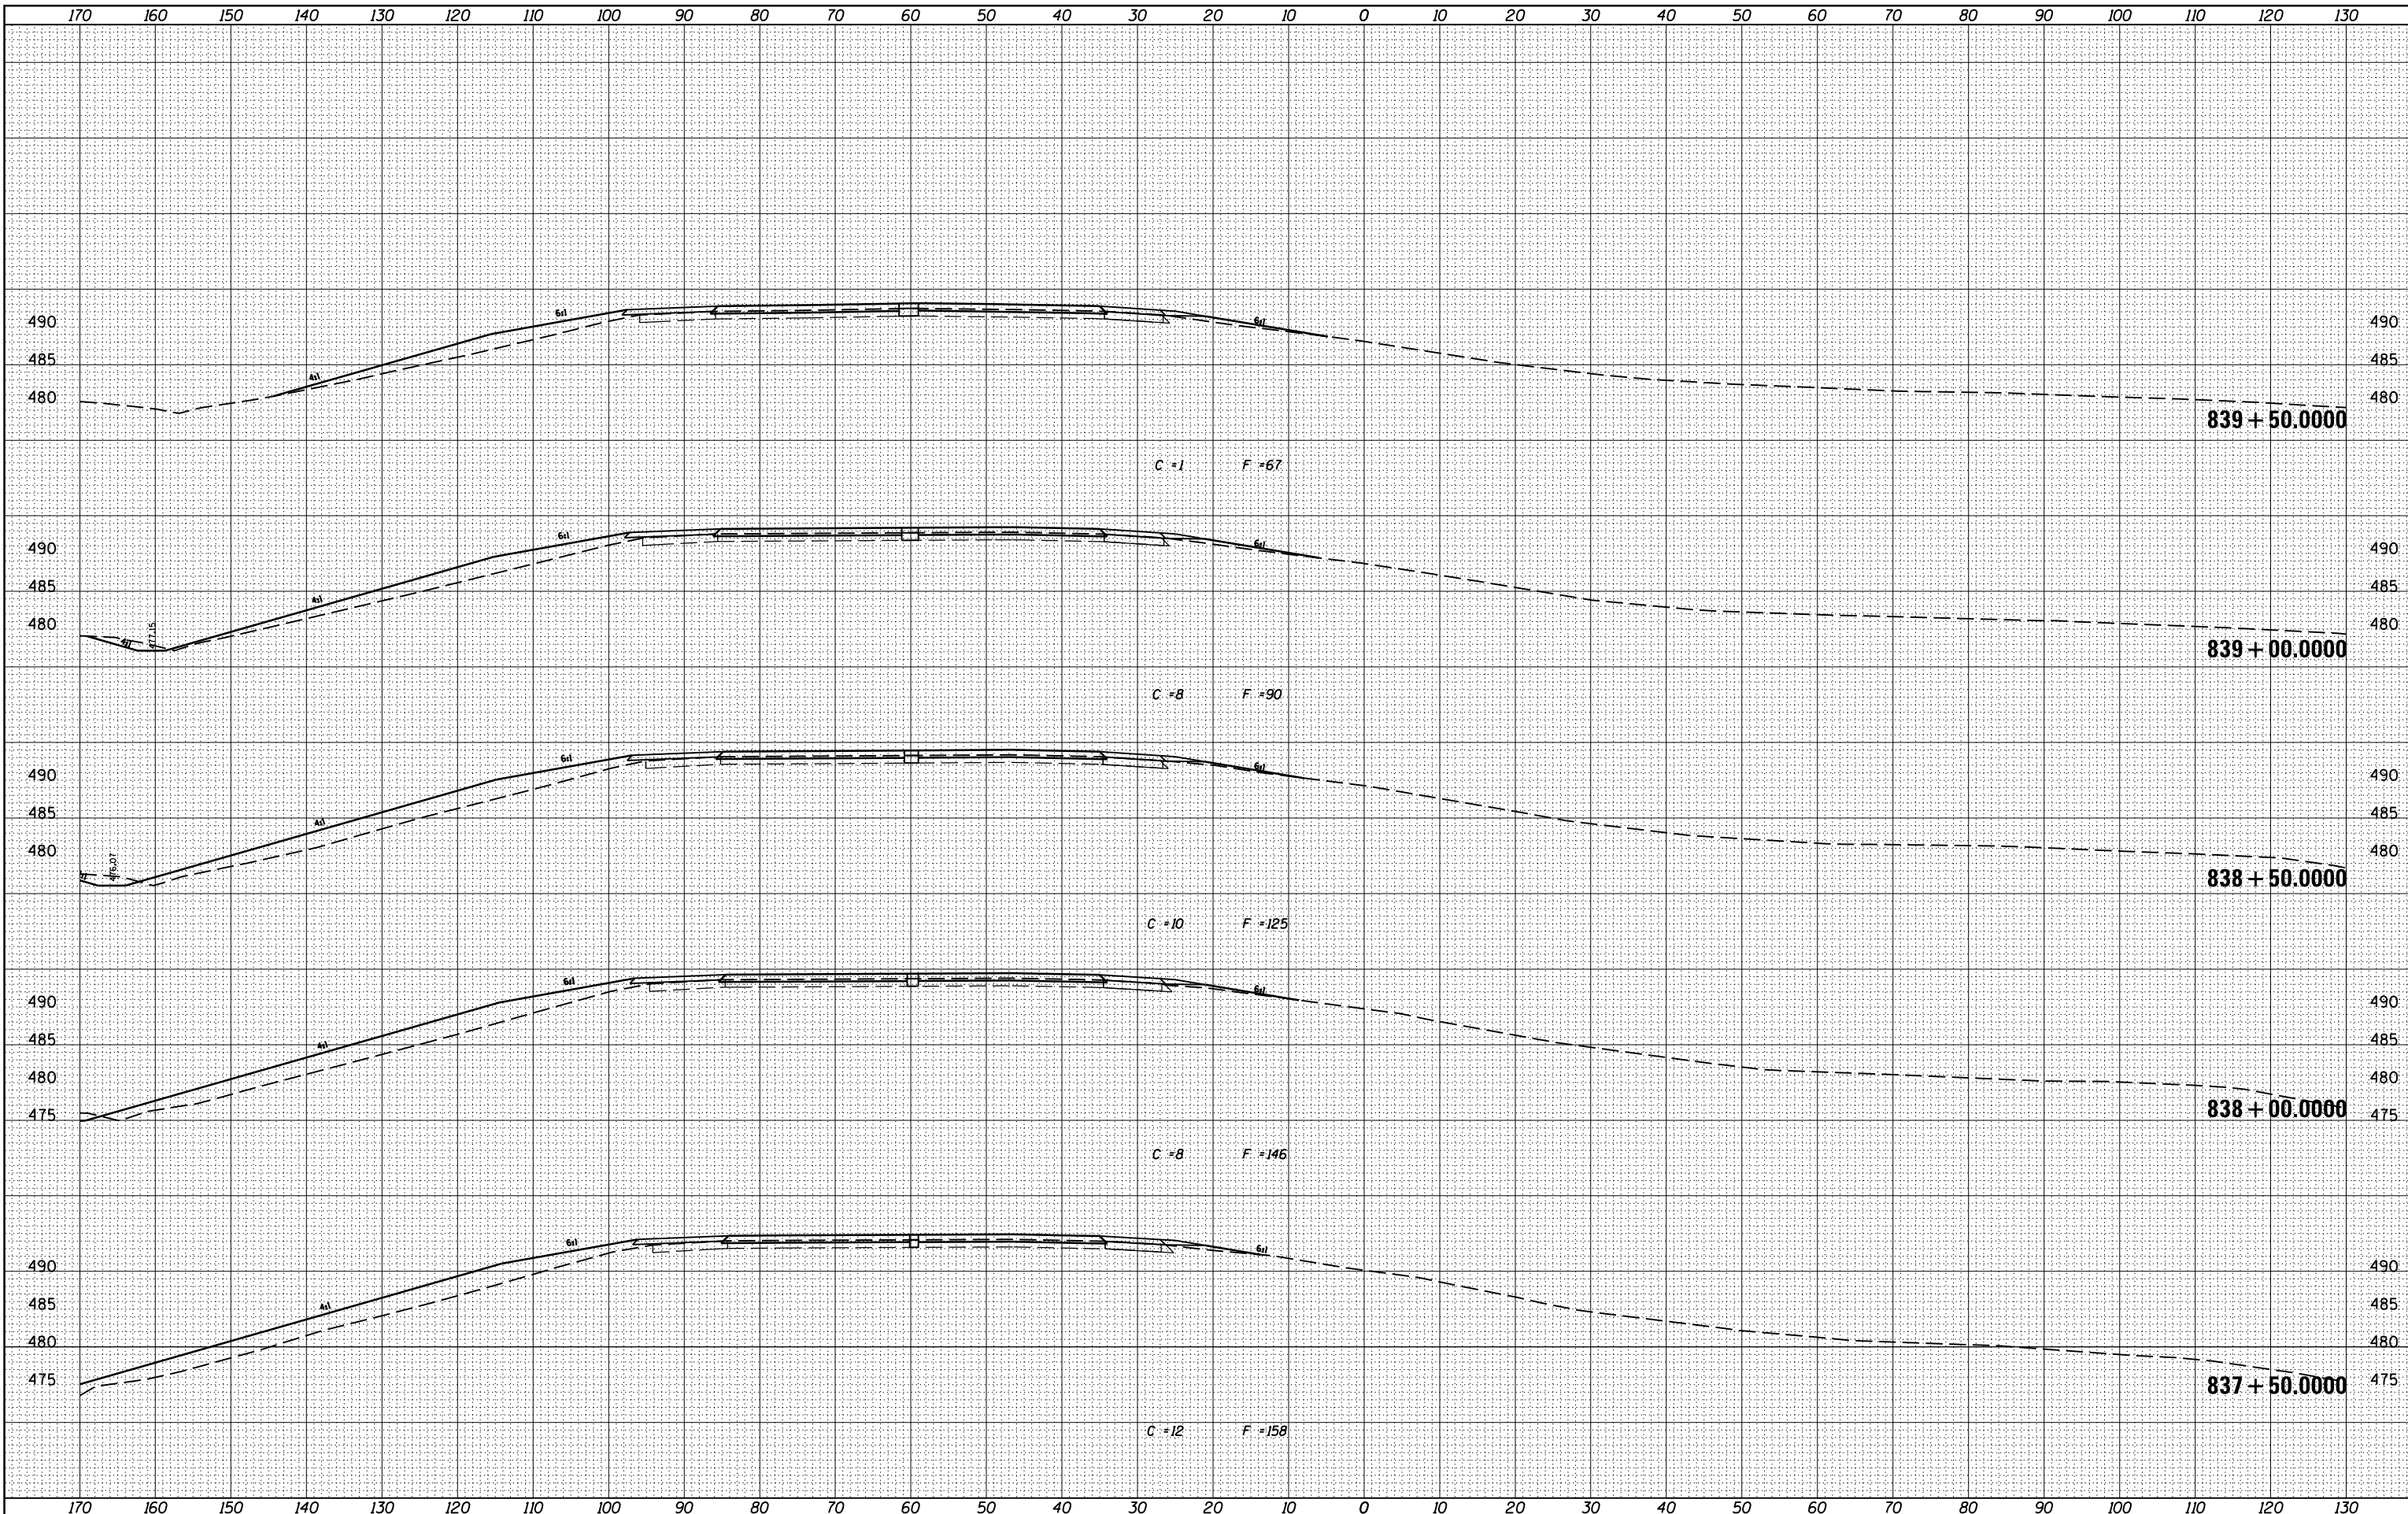

FILE NAME =	USER NAME = sUSERs	DESIGNED -	REVISED -
ca:\pw_work\pwidth\kellykd\0278568\78276-sh1\sections.dgn		DRAWN -	REVISED -
		CHECKED -	REVISED -
		DATE -	REVISED -
\$MODELNAME\$			

**STATE OF ILLINOIS
DEPARTMENT OF TRANSPORTATION**

PROPOSED CROSS SECTIONS			F.A.I. R.T.E.	SECTION	COUNTY	TOTAL SHEETS	SHEET NO.
I-57/64 A			••	•	JEFFERSON	235	193
						CONTRACT NO. 78276	
SCALE:	SHEET OF SHEETS	STA. 837+50.0000 TO STA. 839+50.0000	ILLINOIS FED. AID PROJECT				
•(41-3-1)RS-1;(41-8)RS-2 ••57/64							