


DATE	
BY	
FINAL SURVEY	SURVEYED
NOTE BOOK	PLOTTED
NO.	TEMPLATE
	AREAS
	CHECKED

DATE	
BY	
ORIGINAL SURVEY	SURVEYED
NOTE BOOK	PLOTTED
NO.	TEMPLATE
	AREAS
	CHECKED

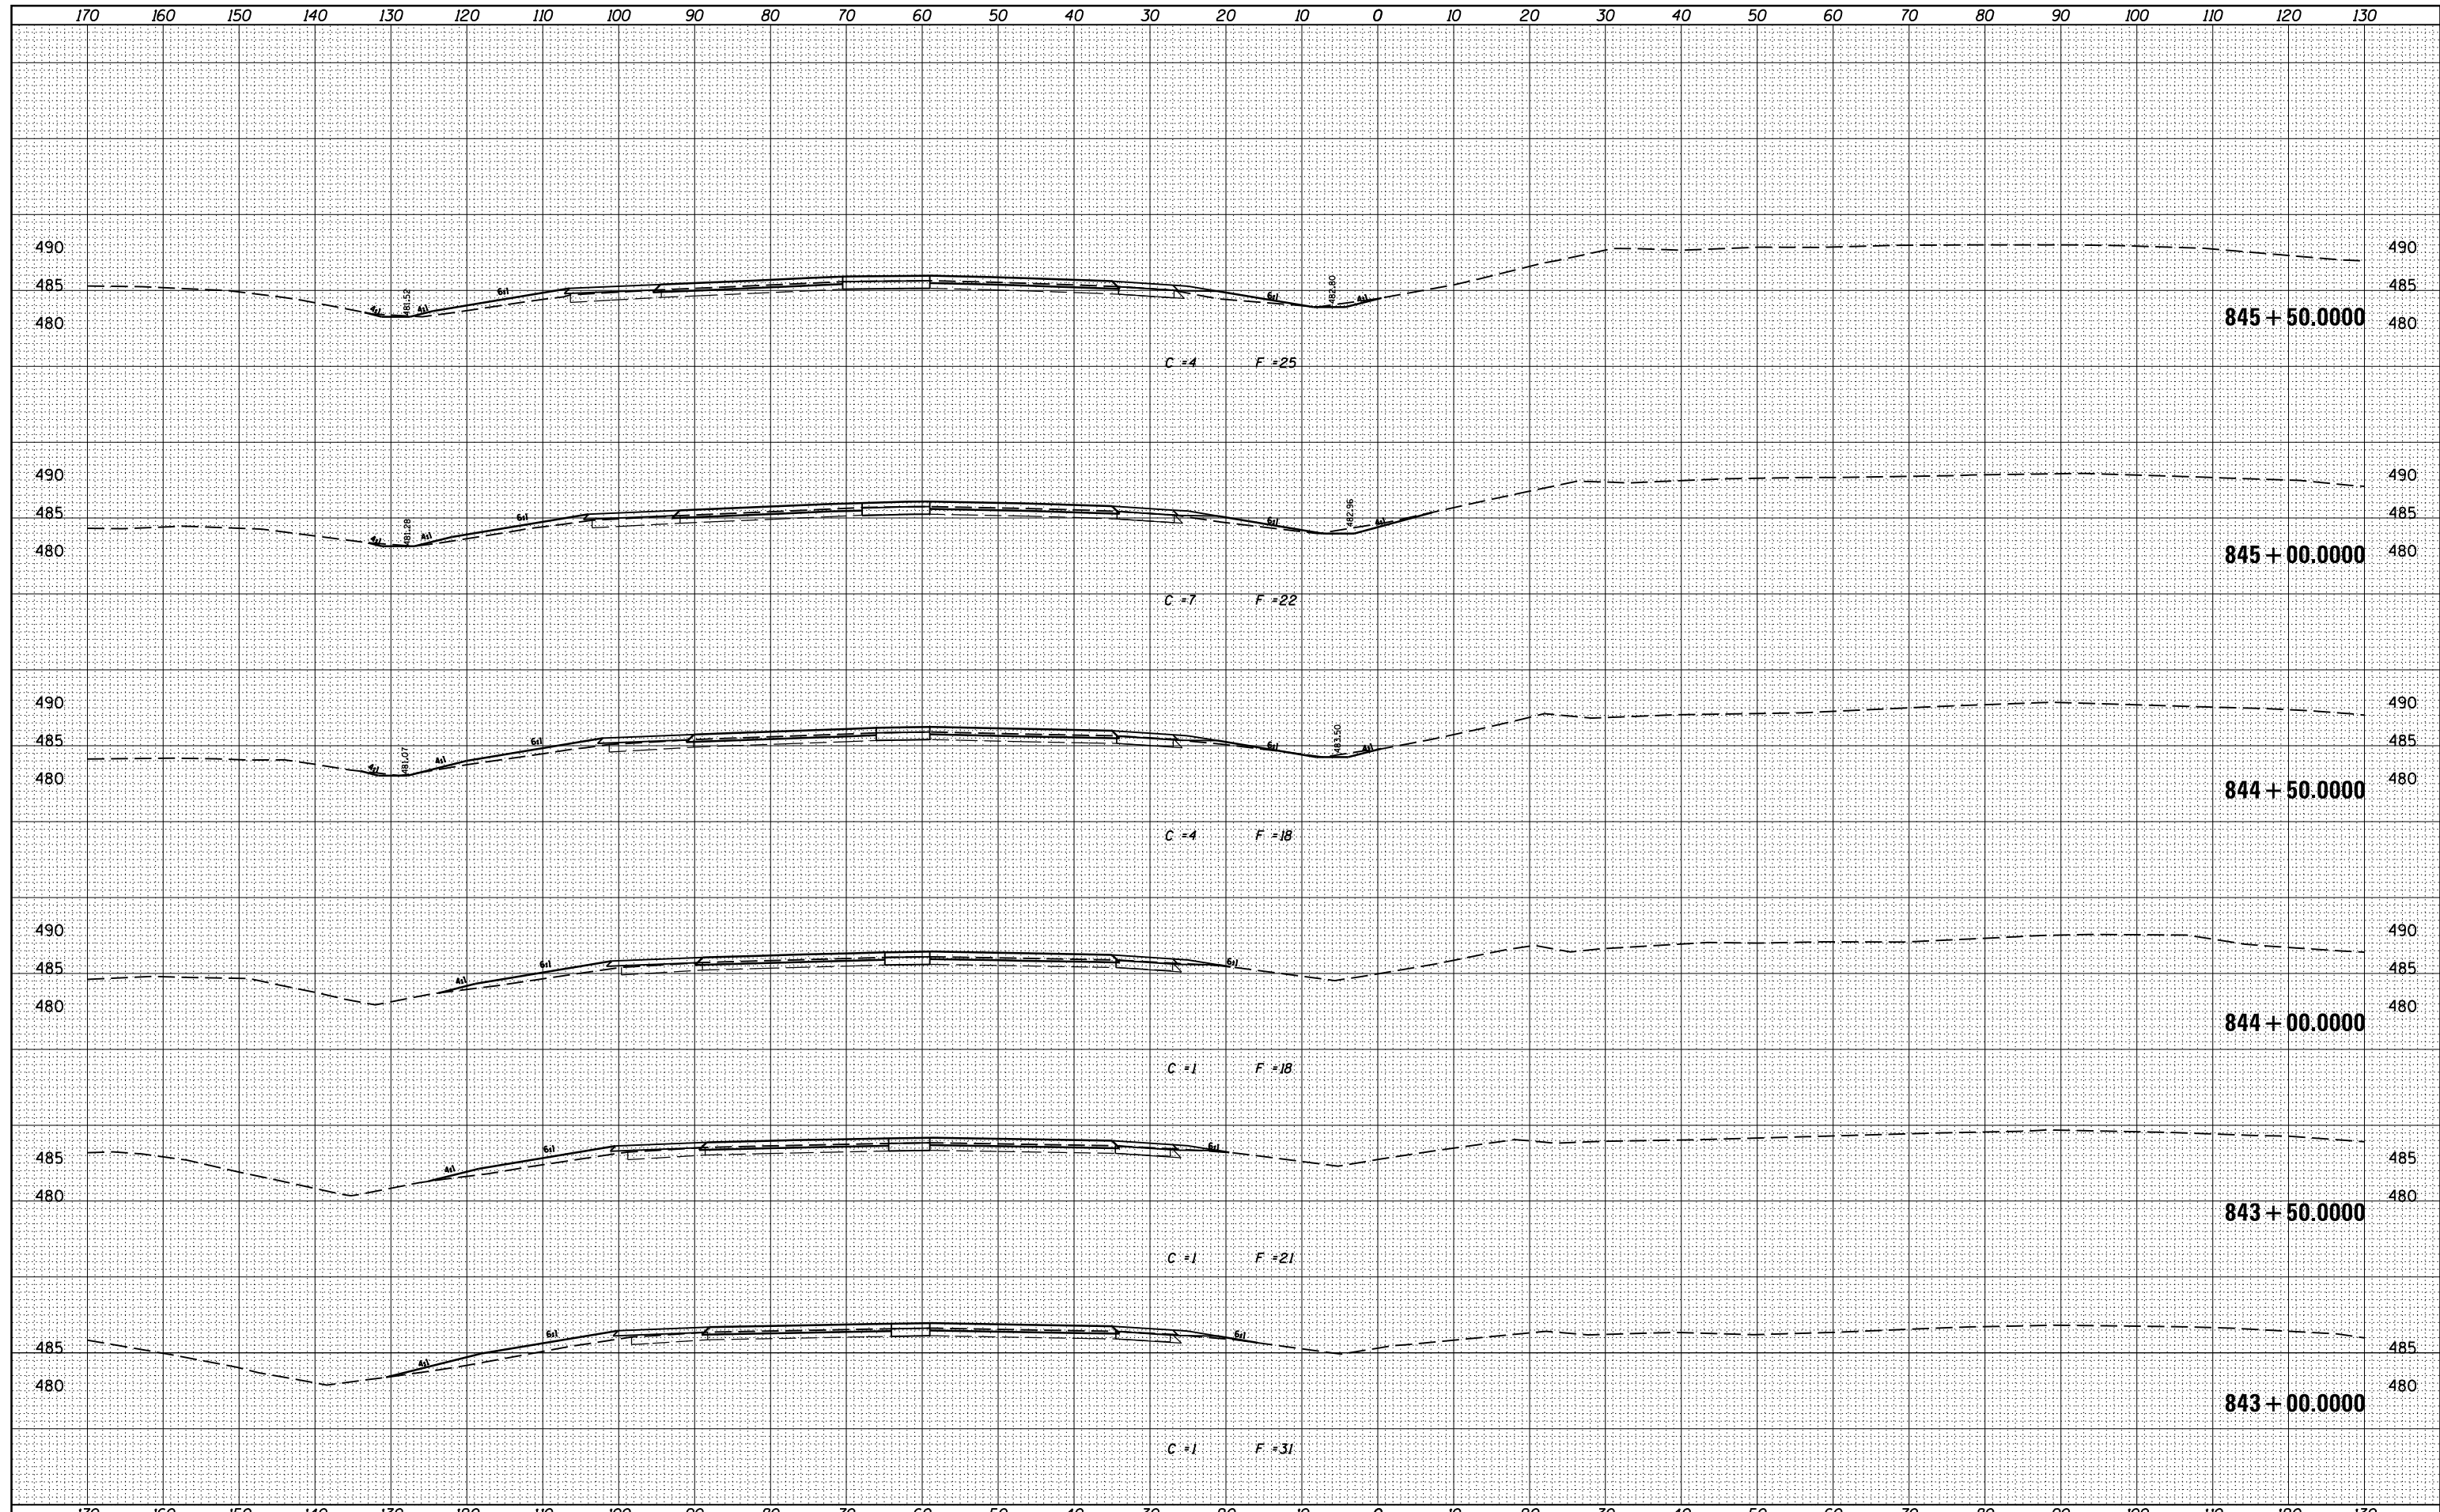

FILE NAME =	USER NAME = \$USER\$	DESIGNED -	REVISED -	STATE OF ILLINOIS DEPARTMENT OF TRANSPORTATION	PROPOSED CROSS SECTIONS I-57/64 A			F.A.I. RTE.	SECTION	COUNTY	TOTAL SHEETS	SHEET NO.
ca:\pw_work\pwidot\kellykd\0278568\78276-sh\sections.dgn		DRAWN -	REVISED -					••	•	JEFFERSON	235	195
		CHECKED -	REVISED -		CONTRACT NO. 78276			ILLINOIS FED. AID PROJECT				
\$MODELNAME\$		DATE -	REVISED -		SCALE:	SHEET	OF	SHEETS	STA. 843+00.0000 TO STA. 845+50.0000	(41-3-1)RS-1(41-8)RS-2	••57/64	