


BY	DATE
FINISH SURVEY	SURVEYED
NOTE BOOK	PLOTTED
NO.	TEMPLATE
	AREAS
	CHECKED

BY	DATE
ORIGINAL SURVEY	SURVEYED
NOTE BOOK	PLOTTED
NO.	TEMPLATE
	AREAS
	CHECKED

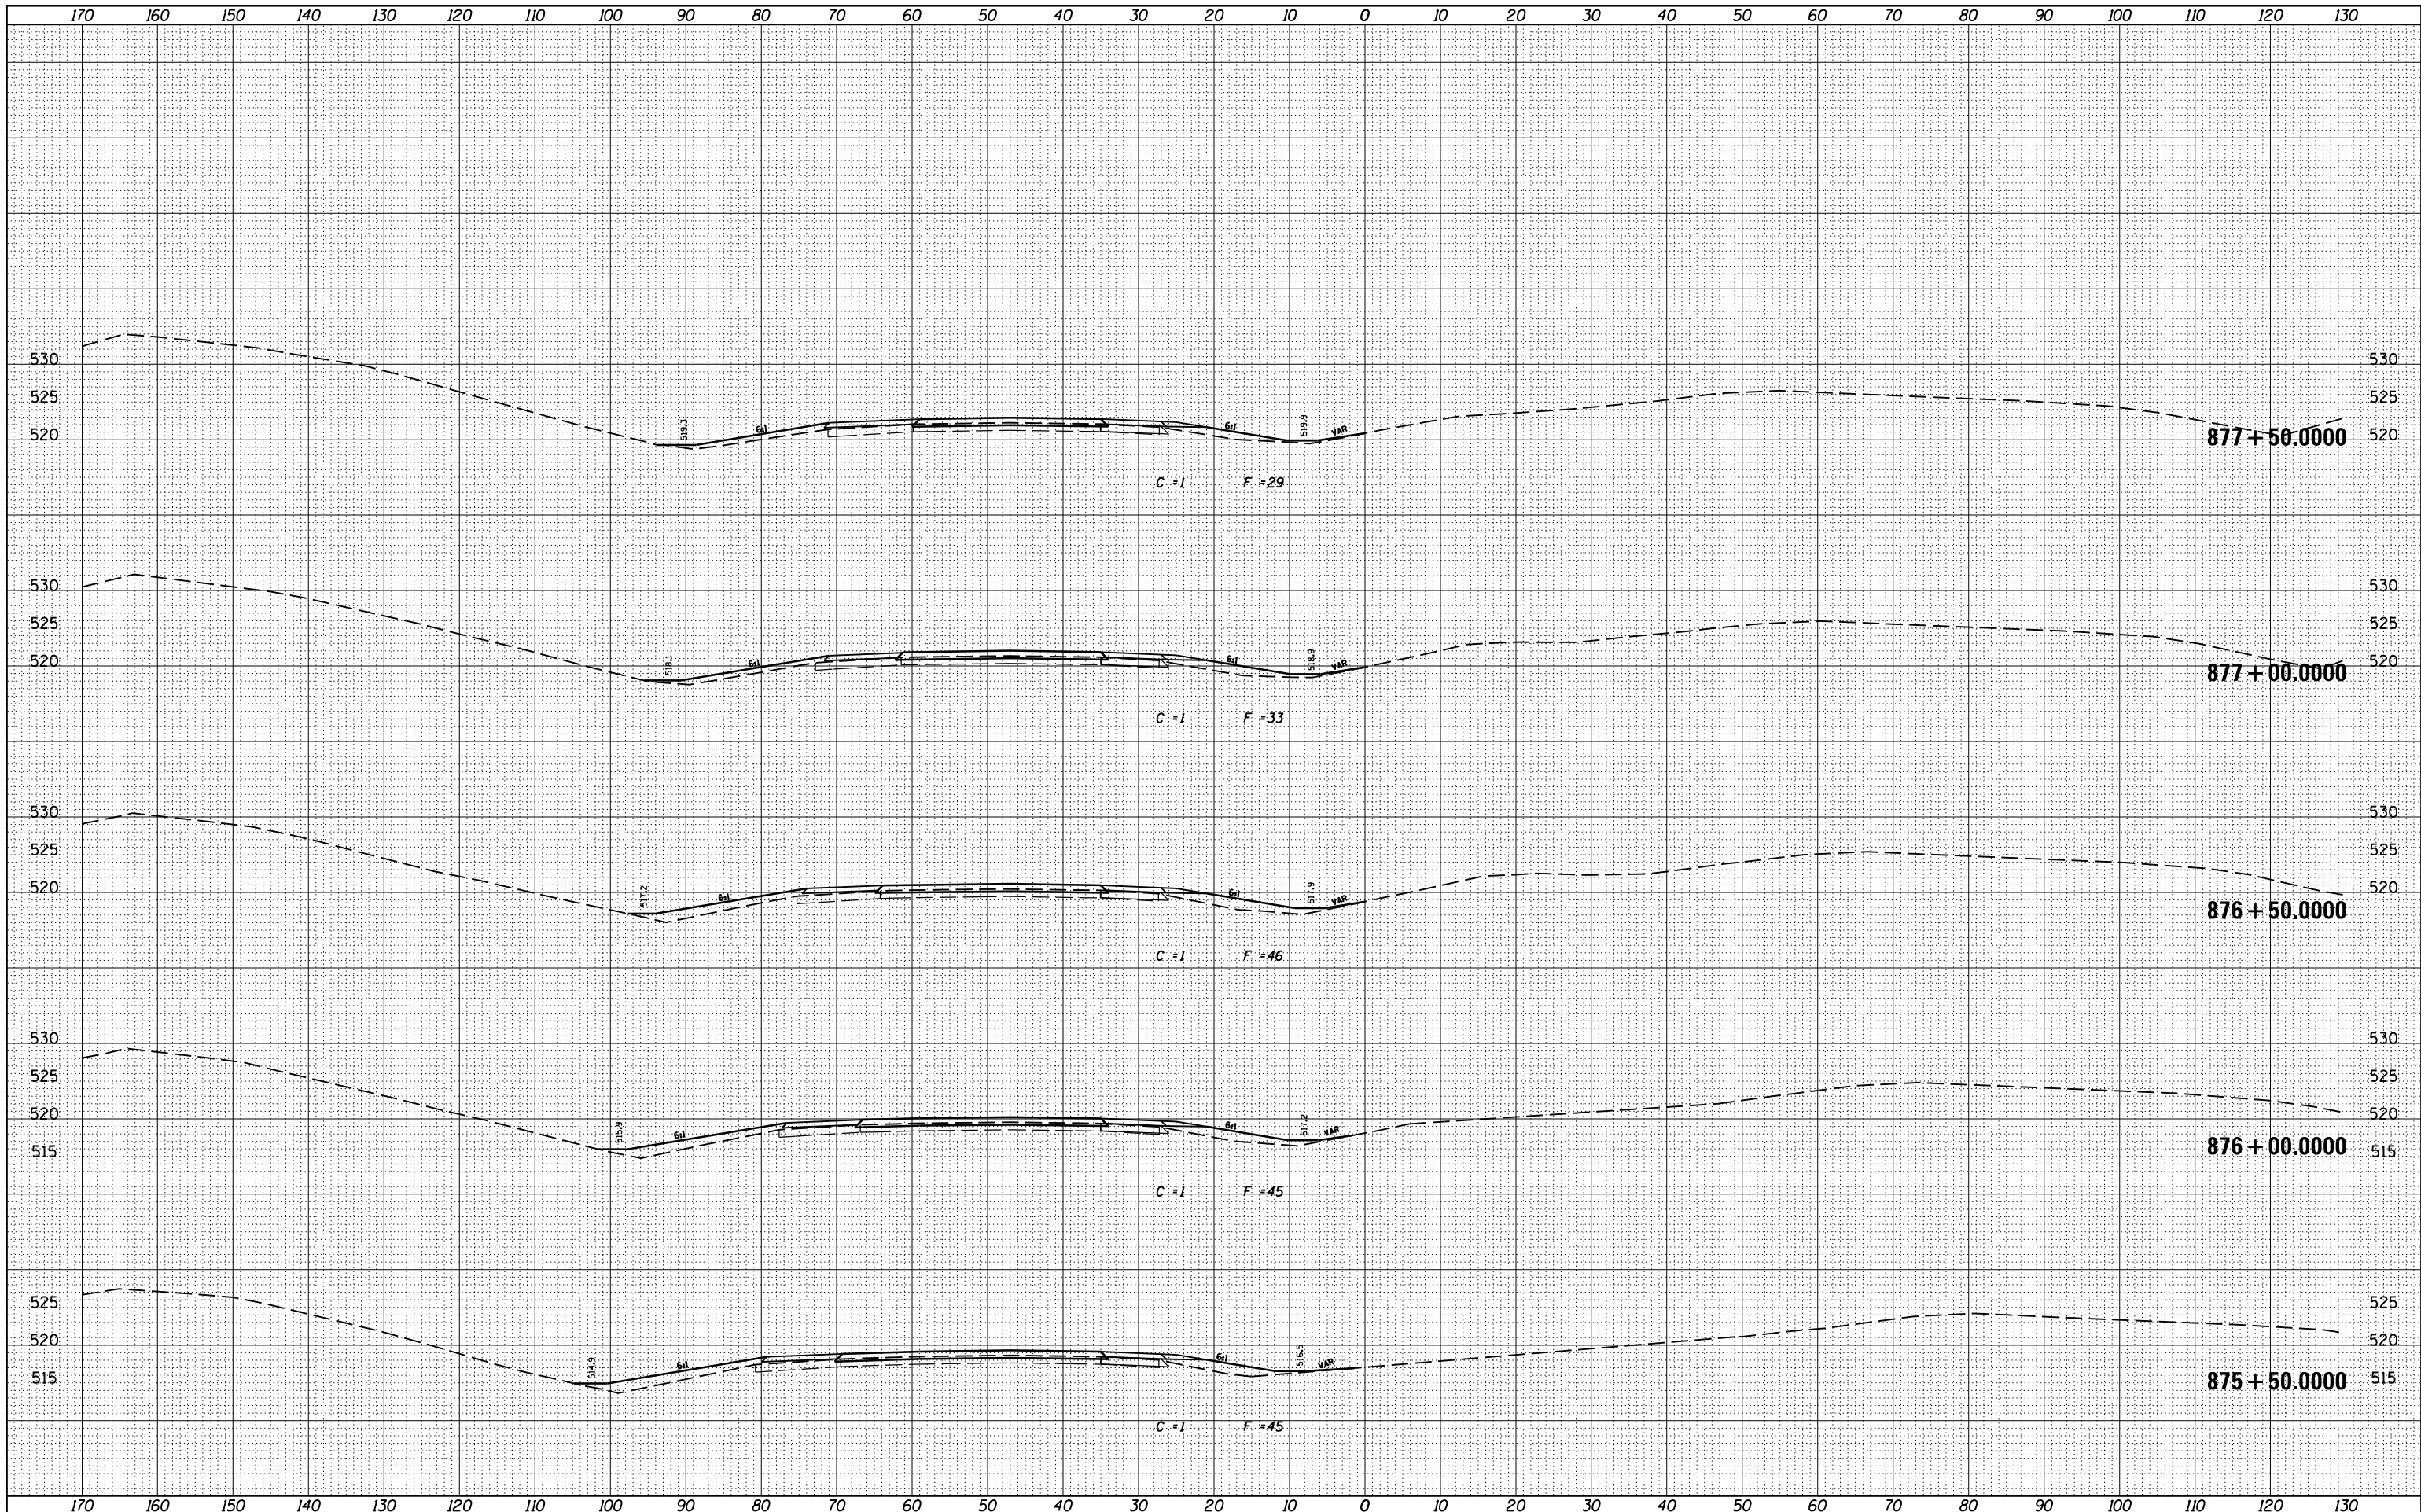

FILE NAME :	USER NAME :	DESIGNED -	REVISED -	<p align="center"><b>STATE OF ILLINOIS</b> <b>DEPARTMENT OF TRANSPORTATION</b></p> <p align="center"><b>PROPOSED CROSS SECTIONS</b> <b>I-57/64 A</b></p> <p>SCALE: SHEET OF SHEETS STA. 875+50.0000 TO STA. 877+50.0000</p>	F.A.I. RTÉ.	SECTION	COUNTY	TOTAL SHEETS	SHEET NO.
c:\pw_work\p\midot\kellykd\ad0278568\78276-shd\sections.dgn	#USERS#	DRAWN -	REVISED -				JEFFERSON	235	209
PLOT SCALE : 20.0000' / in.		CHECKED -	REVISED -						CONTRACT NO. 78276
PLOT DATE : 2/7/2014		DATE -	REVISED -						ILLINOIS FED. AID PROJECT
\$MODELNAME\$								(41-3-DRS-1;(41-8)RS-2	••57/64