


BY	DATE

BY	DATE

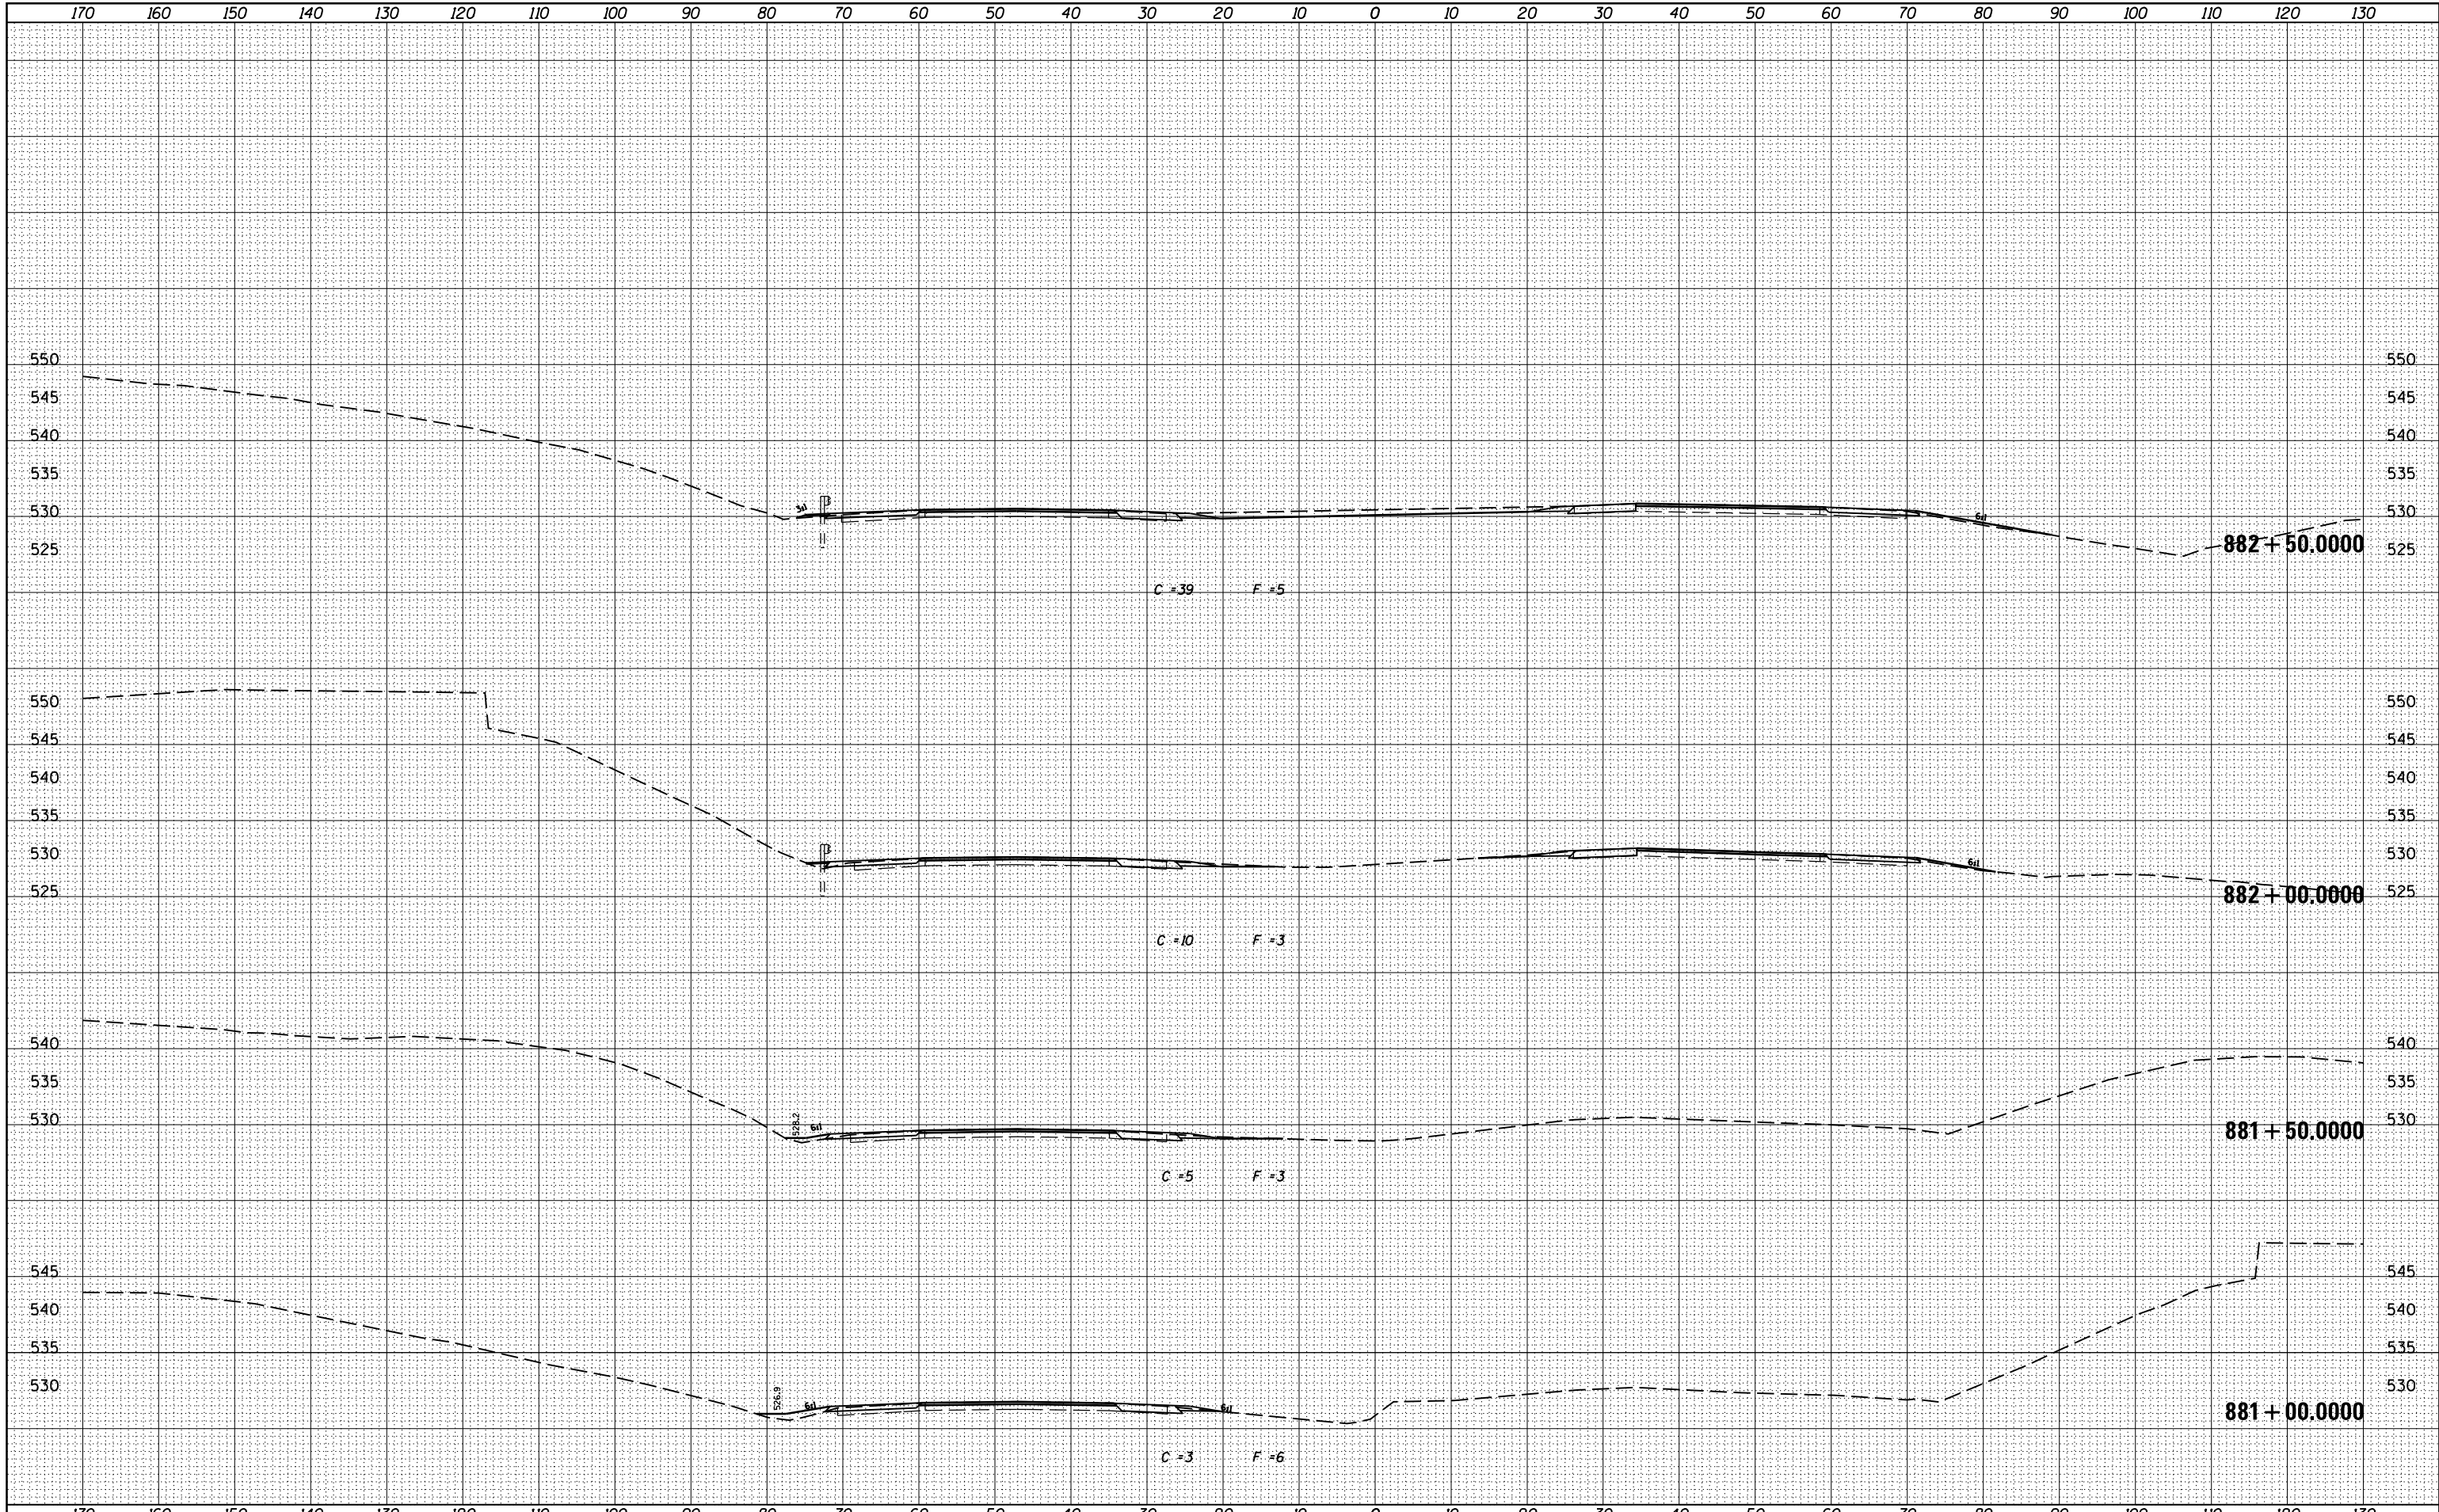

FILE NAME =
 es:\pw_work\pwidot\kellykd\0278568\78276-sh\crosssections.dgn
 \$MODELNAME\$

USER NAME = \$USERS\$
 DESIGNED -
 DRAWN -
 CHECKED -
 DATE -

REVISED -
 REVISED -
 REVISED -
 REVISED -

**STATE OF ILLINOIS
 DEPARTMENT OF TRANSPORTATION**

**PROPOSED CROSS SECTIONS
 I-57/64 A**

SCALE: SHEET OF SHEETS STA. 881+00.000 TO STA. 882+50.000

F.A.I. RTE.	SECTION	COUNTY	TOTAL SHEETS	SHEET NO.
			235	211
		JEFFERSON	CONTRACT NO. 78276	

ILLINOIS FED. AID PROJECT ••57/64