


BY	DATE
FINAL SURVEY	SURVEYED
NOTE BOOK	PLOTTED
	TEMPLATE
	AREAS CHECKED
	AREAS CHECKED

BY	DATE
ORIGINAL SURVEY	SURVEYED
NOTE BOOK	PLOTTED
	TEMPLATE
	AREAS CHECKED
	AREAS CHECKED

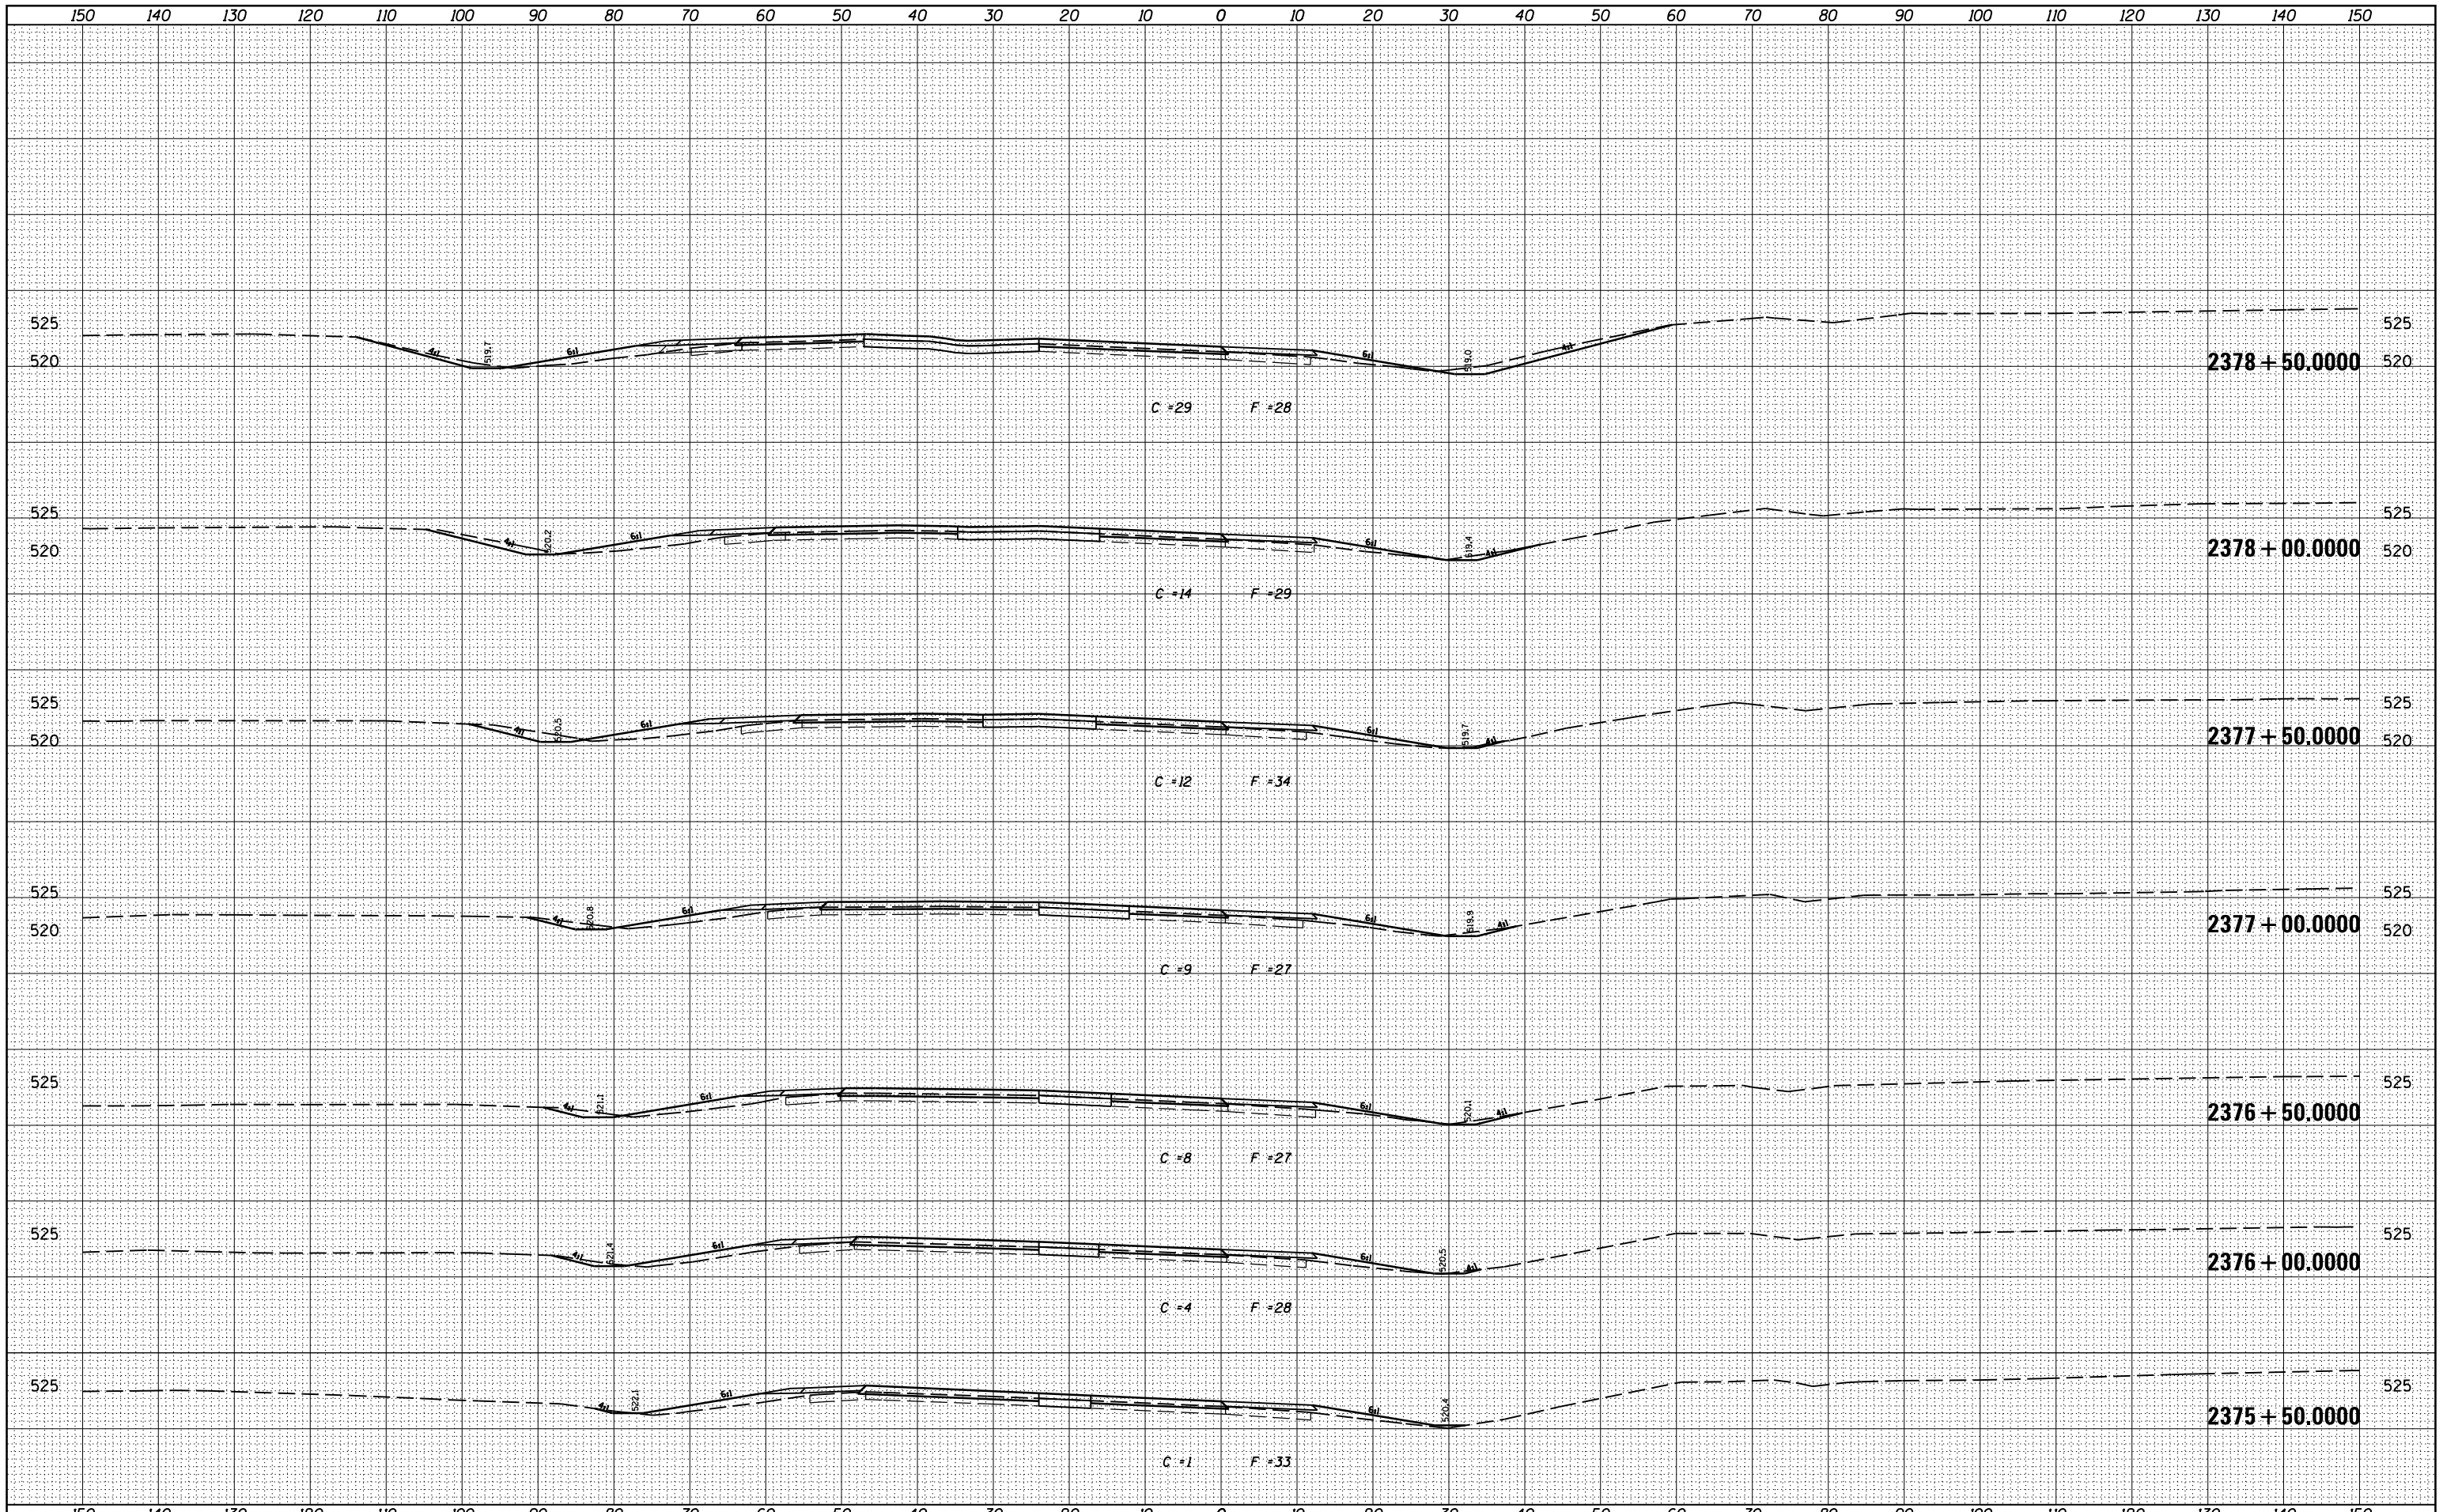

FILE NAME :	USER NAME : \$USER\$
ca:\pw_work\pwidot\kellykd\278568\78276-sh...sections.dgn	DESIGNED -
	DRAWN -
	CHECKED -
	DATE -

PLOT SCALE : 20.0000' / in.	REVISÉD -
	REVISÉD -
	REVISÉD -
	REVISÉD -
	REVISÉD -

**STATE OF ILLINOIS
DEPARTMENT OF TRANSPORTATION**

**PROPOSED CROSS SECTIONS
I-57/64 C**

SCALE: SHEET OF SHEETS STA. 2375+50.0000 TO STA. 2378+50.0000

F.A.I. RTÉ.	SECTION	COUNTY	TOTAL SHEETS	SHEET NO.
..	.	JEFFERSON	235	217
		CONTRACT NO. 78276		

(41-3-DRS-1(41-8)RS-2) **57/64