


FINAL SURVEY NO.	SURVEYED PLOTTED	DATE
	NOTE BOOK	
	AREAS CHECKED	

ORIGINAL SURVEY NO.	SURVEYED PLOTTED	DATE
	NOTE BOOK	
	AREAS CHECKED	

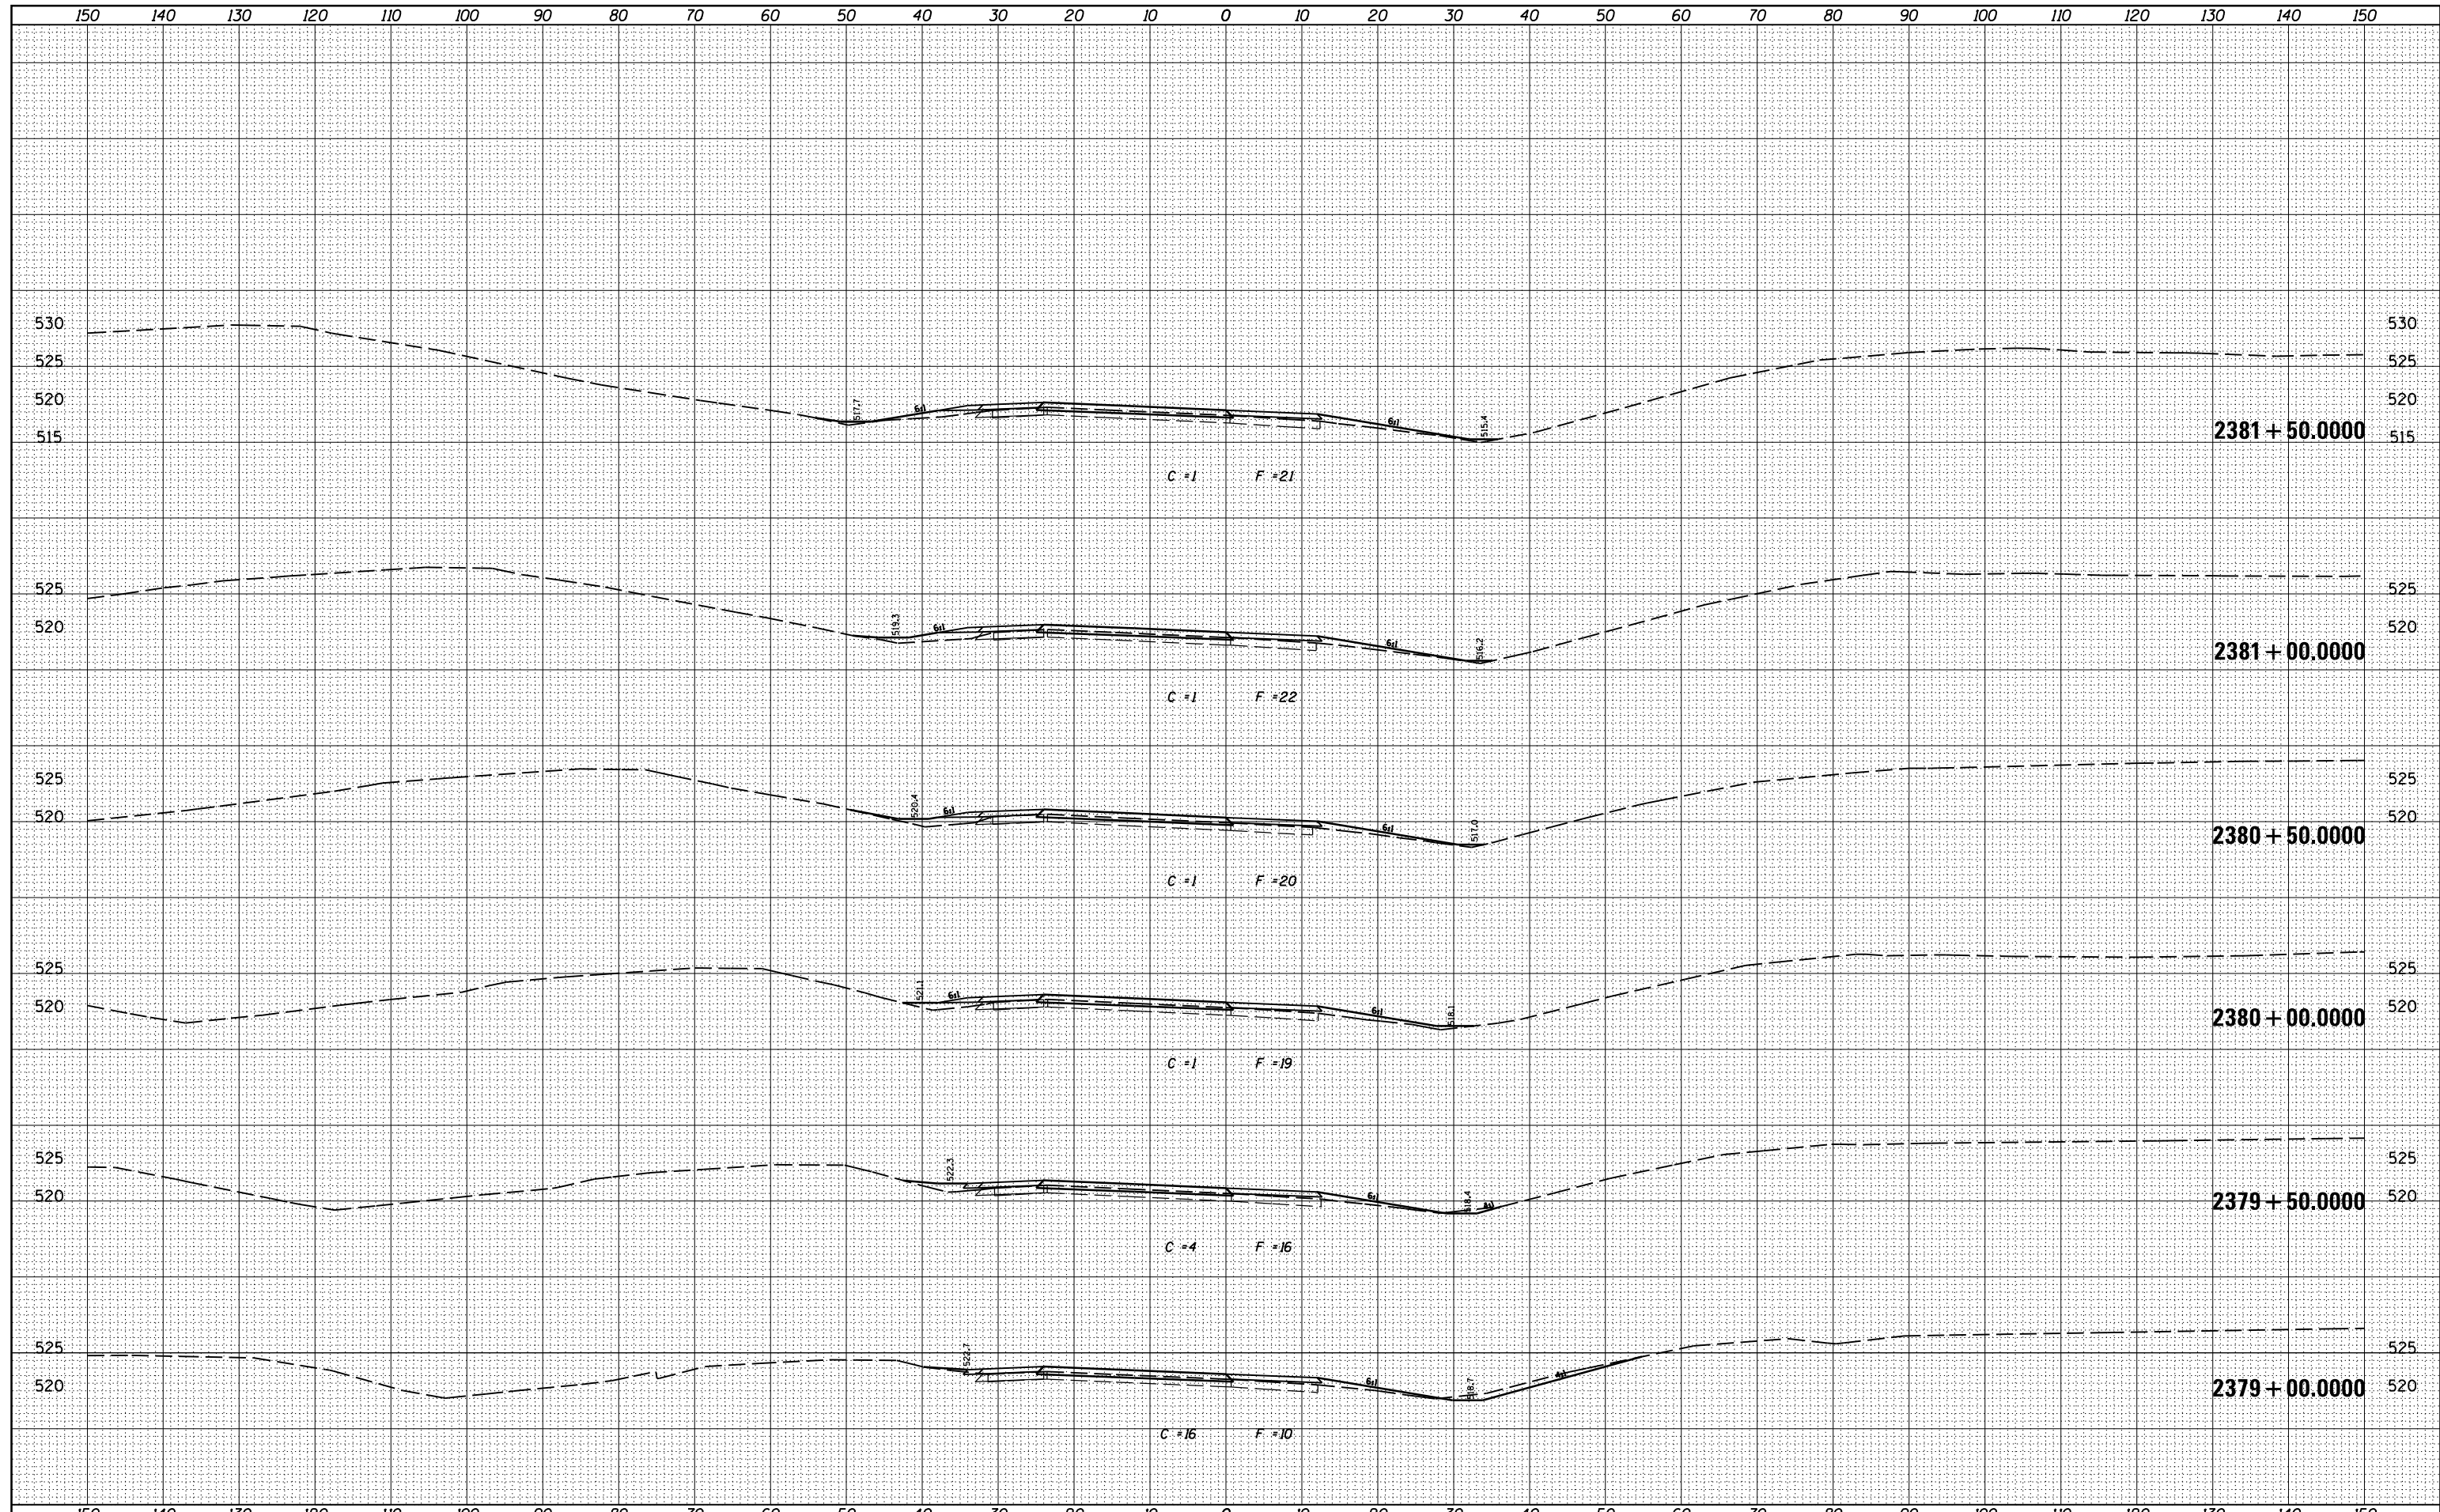

FILE NAME =	USER NAME = sUSERs	DESIGNED -	REVISSED -	STATE OF ILLINOIS DEPARTMENT OF TRANSPORTATION	PROPOSED CROSS SECTIONS I-57/64 C		F.A.I. RTÉ.	SECTION	COUNTY	TOTAL SHEETS	SHEET NO.
ca:\pw_work\pwidot\kellykd\0278568\78276-sh\crosssections.dgn		DRAWN -	REVISSED -				••	•	JEFFERSON	235	218
MODELNAME	PLOT DATE = 2/7/2014	CHECKED -	REVISSED -		SCALE:	SHEET OF SHEETS	STA. 2379+00.0000 TO STA. 2381+50.0000	ILLINOIS FED. AID PROJECT		CONTRACT NO. 78276	
		DATE -	REVISSED -				(41-3-1)RS-1(41-8)RS-2		••57/64		