


DATE	
BY	
FINAL SURVEY	SURVEYED
NOTE BOOK	PLOTTED
NO.	TEMPLATE
	AREAS
	CHECKED

DATE	
BY	
ORIGINAL SURVEY	SURVEYED
NOTE BOOK	PLOTTED
NO.	TEMPLATE
	AREAS
	CHECKED

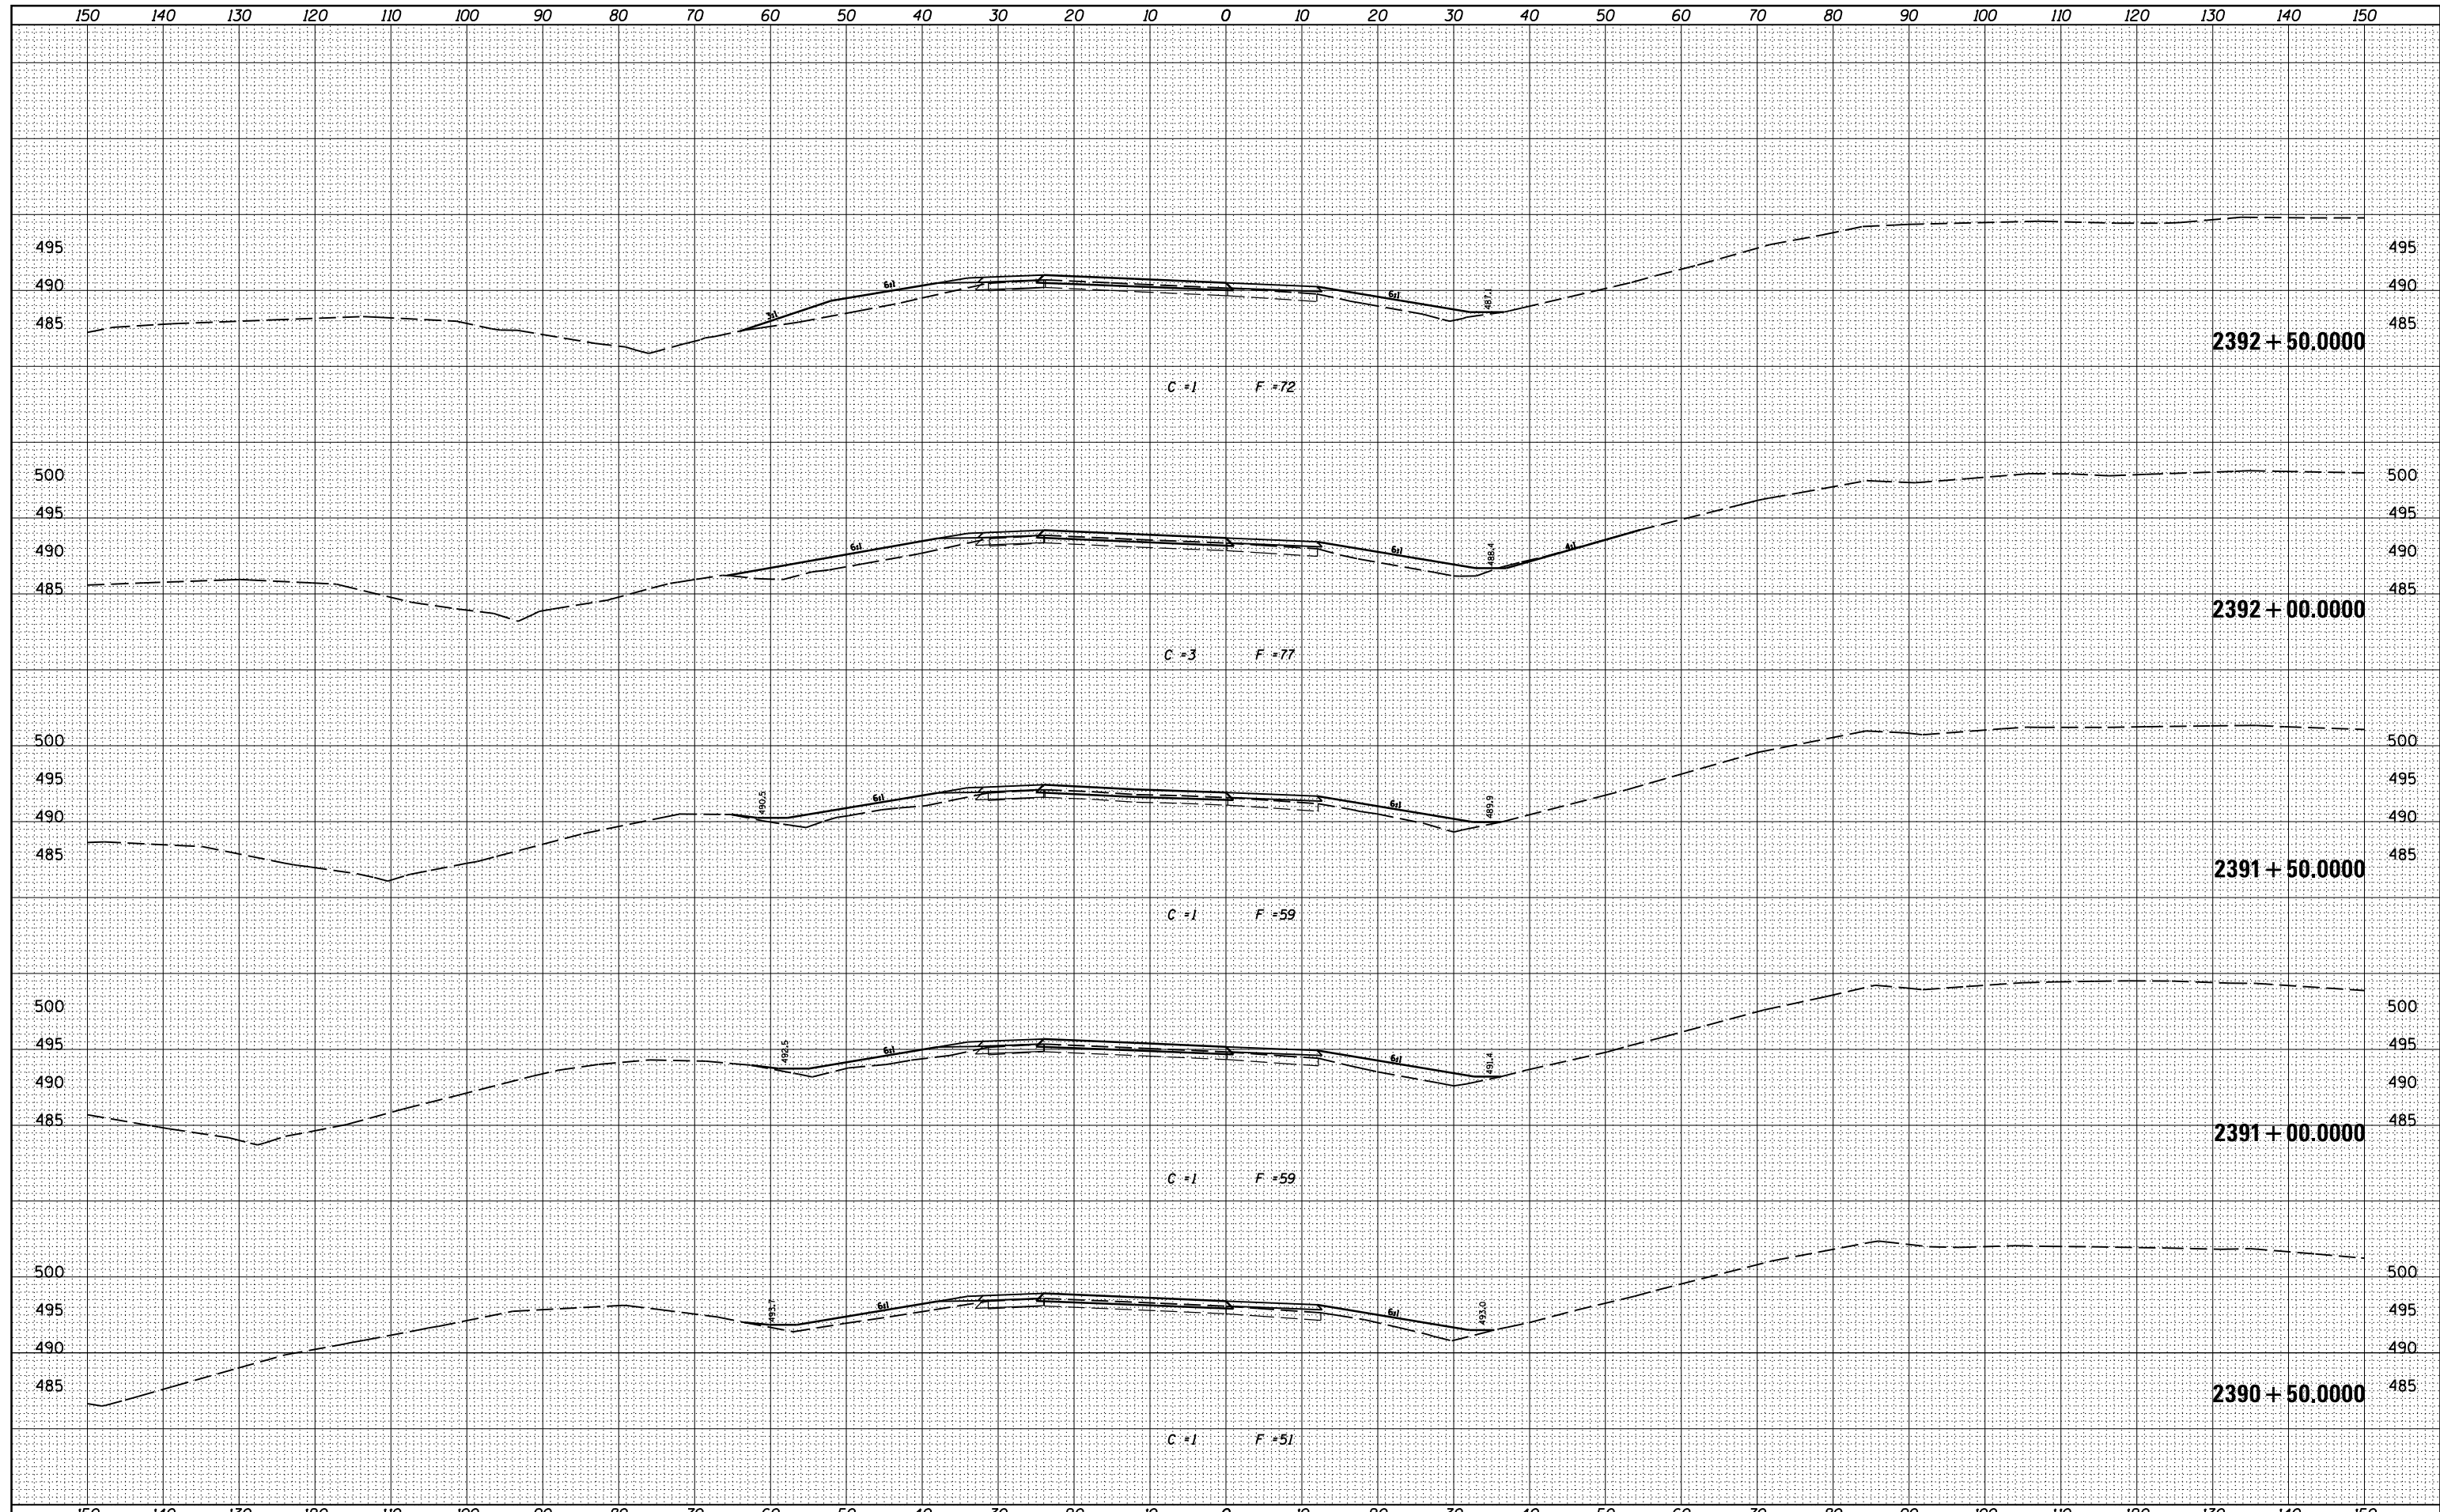

FILE NAME =	USER NAME = \$USER\$	DESIGNED -	REVISED -	<b>STATE OF ILLINOIS</b> <b>DEPARTMENT OF TRANSPORTATION</b>	<b>PROPOSED CROSS SECTIONS</b>		F.A.I. RTE.	SECTION	COUNTY	TOTAL SHEETS	SHEET NO.
ca:\pw_work\pwidot\kellykd\0278568\78276-sh\j\sections.dgn		DRAWN -	REVISED -		<b>I-57/64 C</b>		..	.	JEFFERSON	235	222
		CHECKED -	REVISED -		SCALE:				CONTRACT NO. 78276		
*MODELNAME*	PLOT DATE = 2/7/2014	DATE -	REVISED -		SHEET OF SHEETS		STA. 2390+50.0000 TO STA. 2392+50.0000		ILLINOIS FED. AID PROJECT		