


DATE	
BY	
FINAL SURVEY	
SURVEYED	
PLOTTED	
TEMPLATE	
NOTE BOOK	
AREAS	
CHECKED	
NO.	

DATE	
BY	
ORIGINAL SURVEY	
SURVEYED	
PLOTTED	
TEMPLATE	
NOTE BOOK	
AREAS	
CHECKED	
NO.	

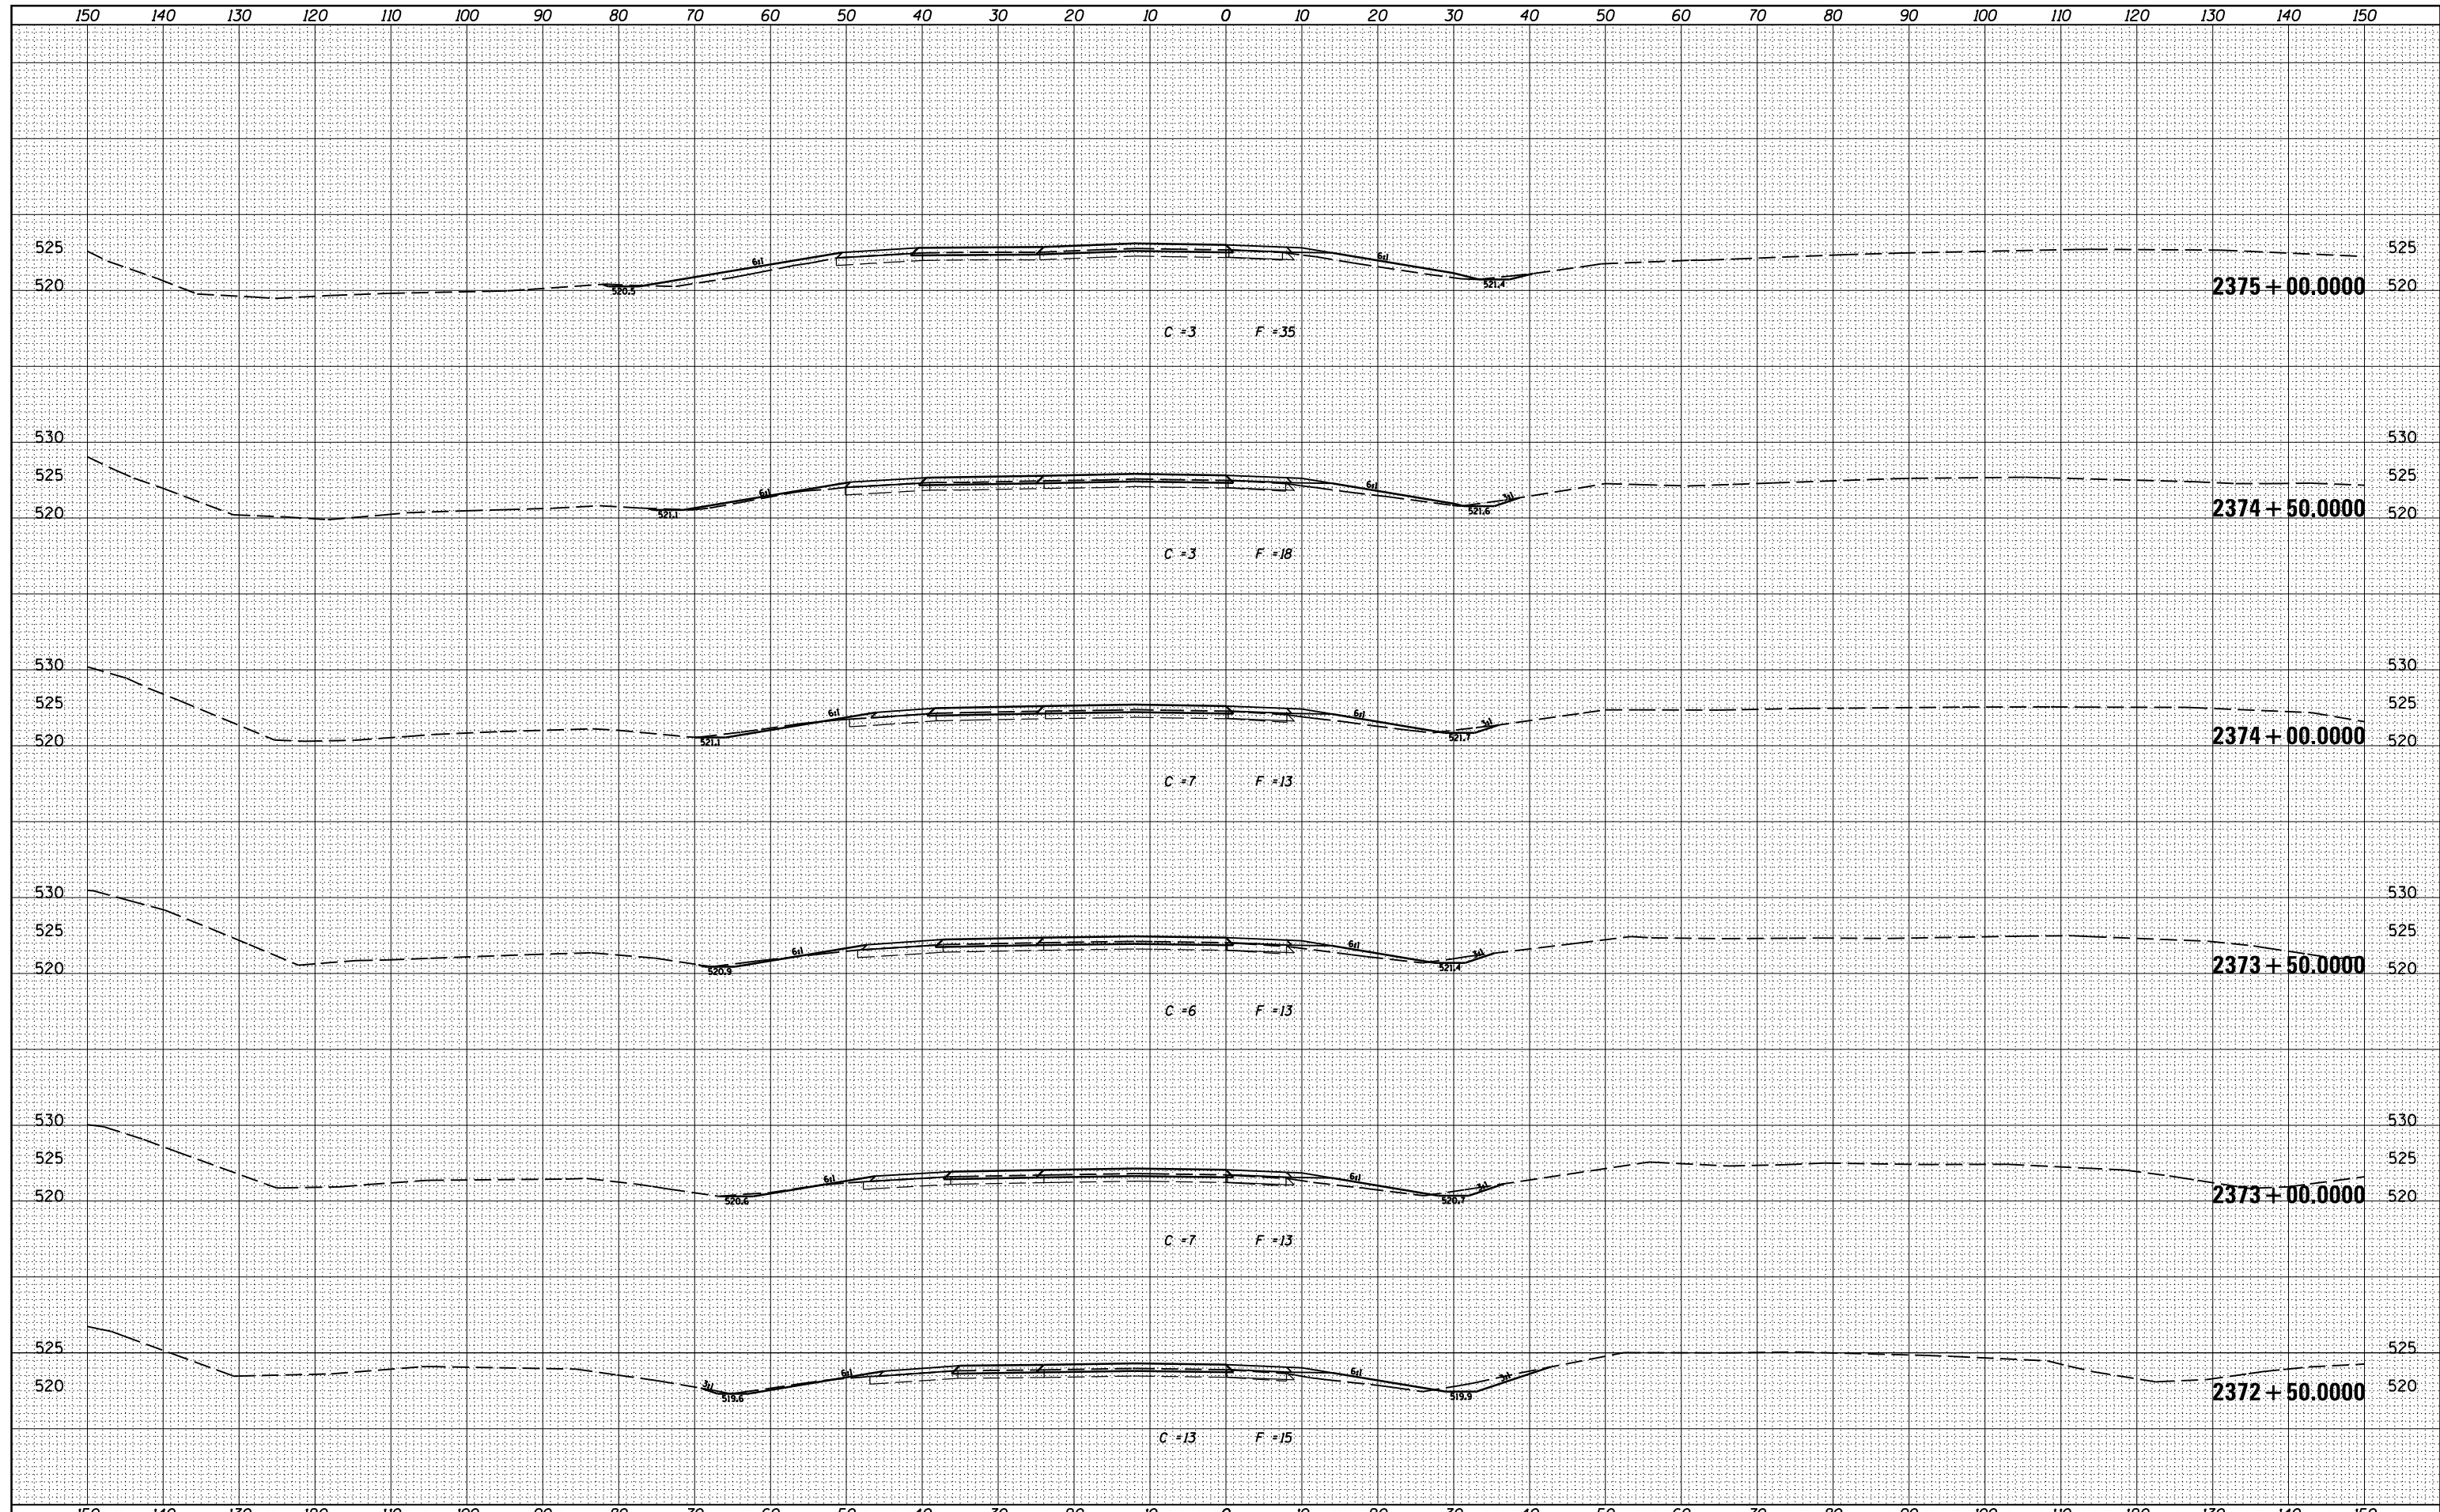

FILE NAME =	USER NAME = susers	DESIGNED -	REVISED -	<b>STATE OF ILLINOIS</b> <b>DEPARTMENT OF TRANSPORTATION</b>	<b>PROPOSED CROSS SECTIONS</b> <b>I-5764 D</b>		F.A.I. RTE.	SECTION	COUNTY	TOTAL SHEETS	SHEET NO.
ca:\pw_work\pwidot\kellykd\0278568\78276-sh.t	xsections.dgn	DRAWN -	REVISED -		•	•	JEFFERSON	235	226		
	PLOT SCALE = 20.0000' / in.	CHECKED -	REVISED -		ILLINOIS	FED. AID PROJECT	CONTRACT NO. 78276				
*MODELNAME*	PLOT DATE = 2/7/2014	DATE -	REVISED -		SCALE:	SHEET	OF	SHEETS	STA. 2372+50.0000 TO STA. 2375+00.0000	(41-3-1RS-1)(41-8RS-2)	••57/64