


DATE	
BY	
FINAL SURVEY	SURVEYED
NOTE BOOK	PLOTTED
NO.	TEMPLATE
	AREAS
	CHECKED

DATE	
BY	
ORIGINAL SURVEY	SURVEYED
NOTE BOOK	PLOTTED
NO.	TEMPLATE
	AREAS
	CHECKED

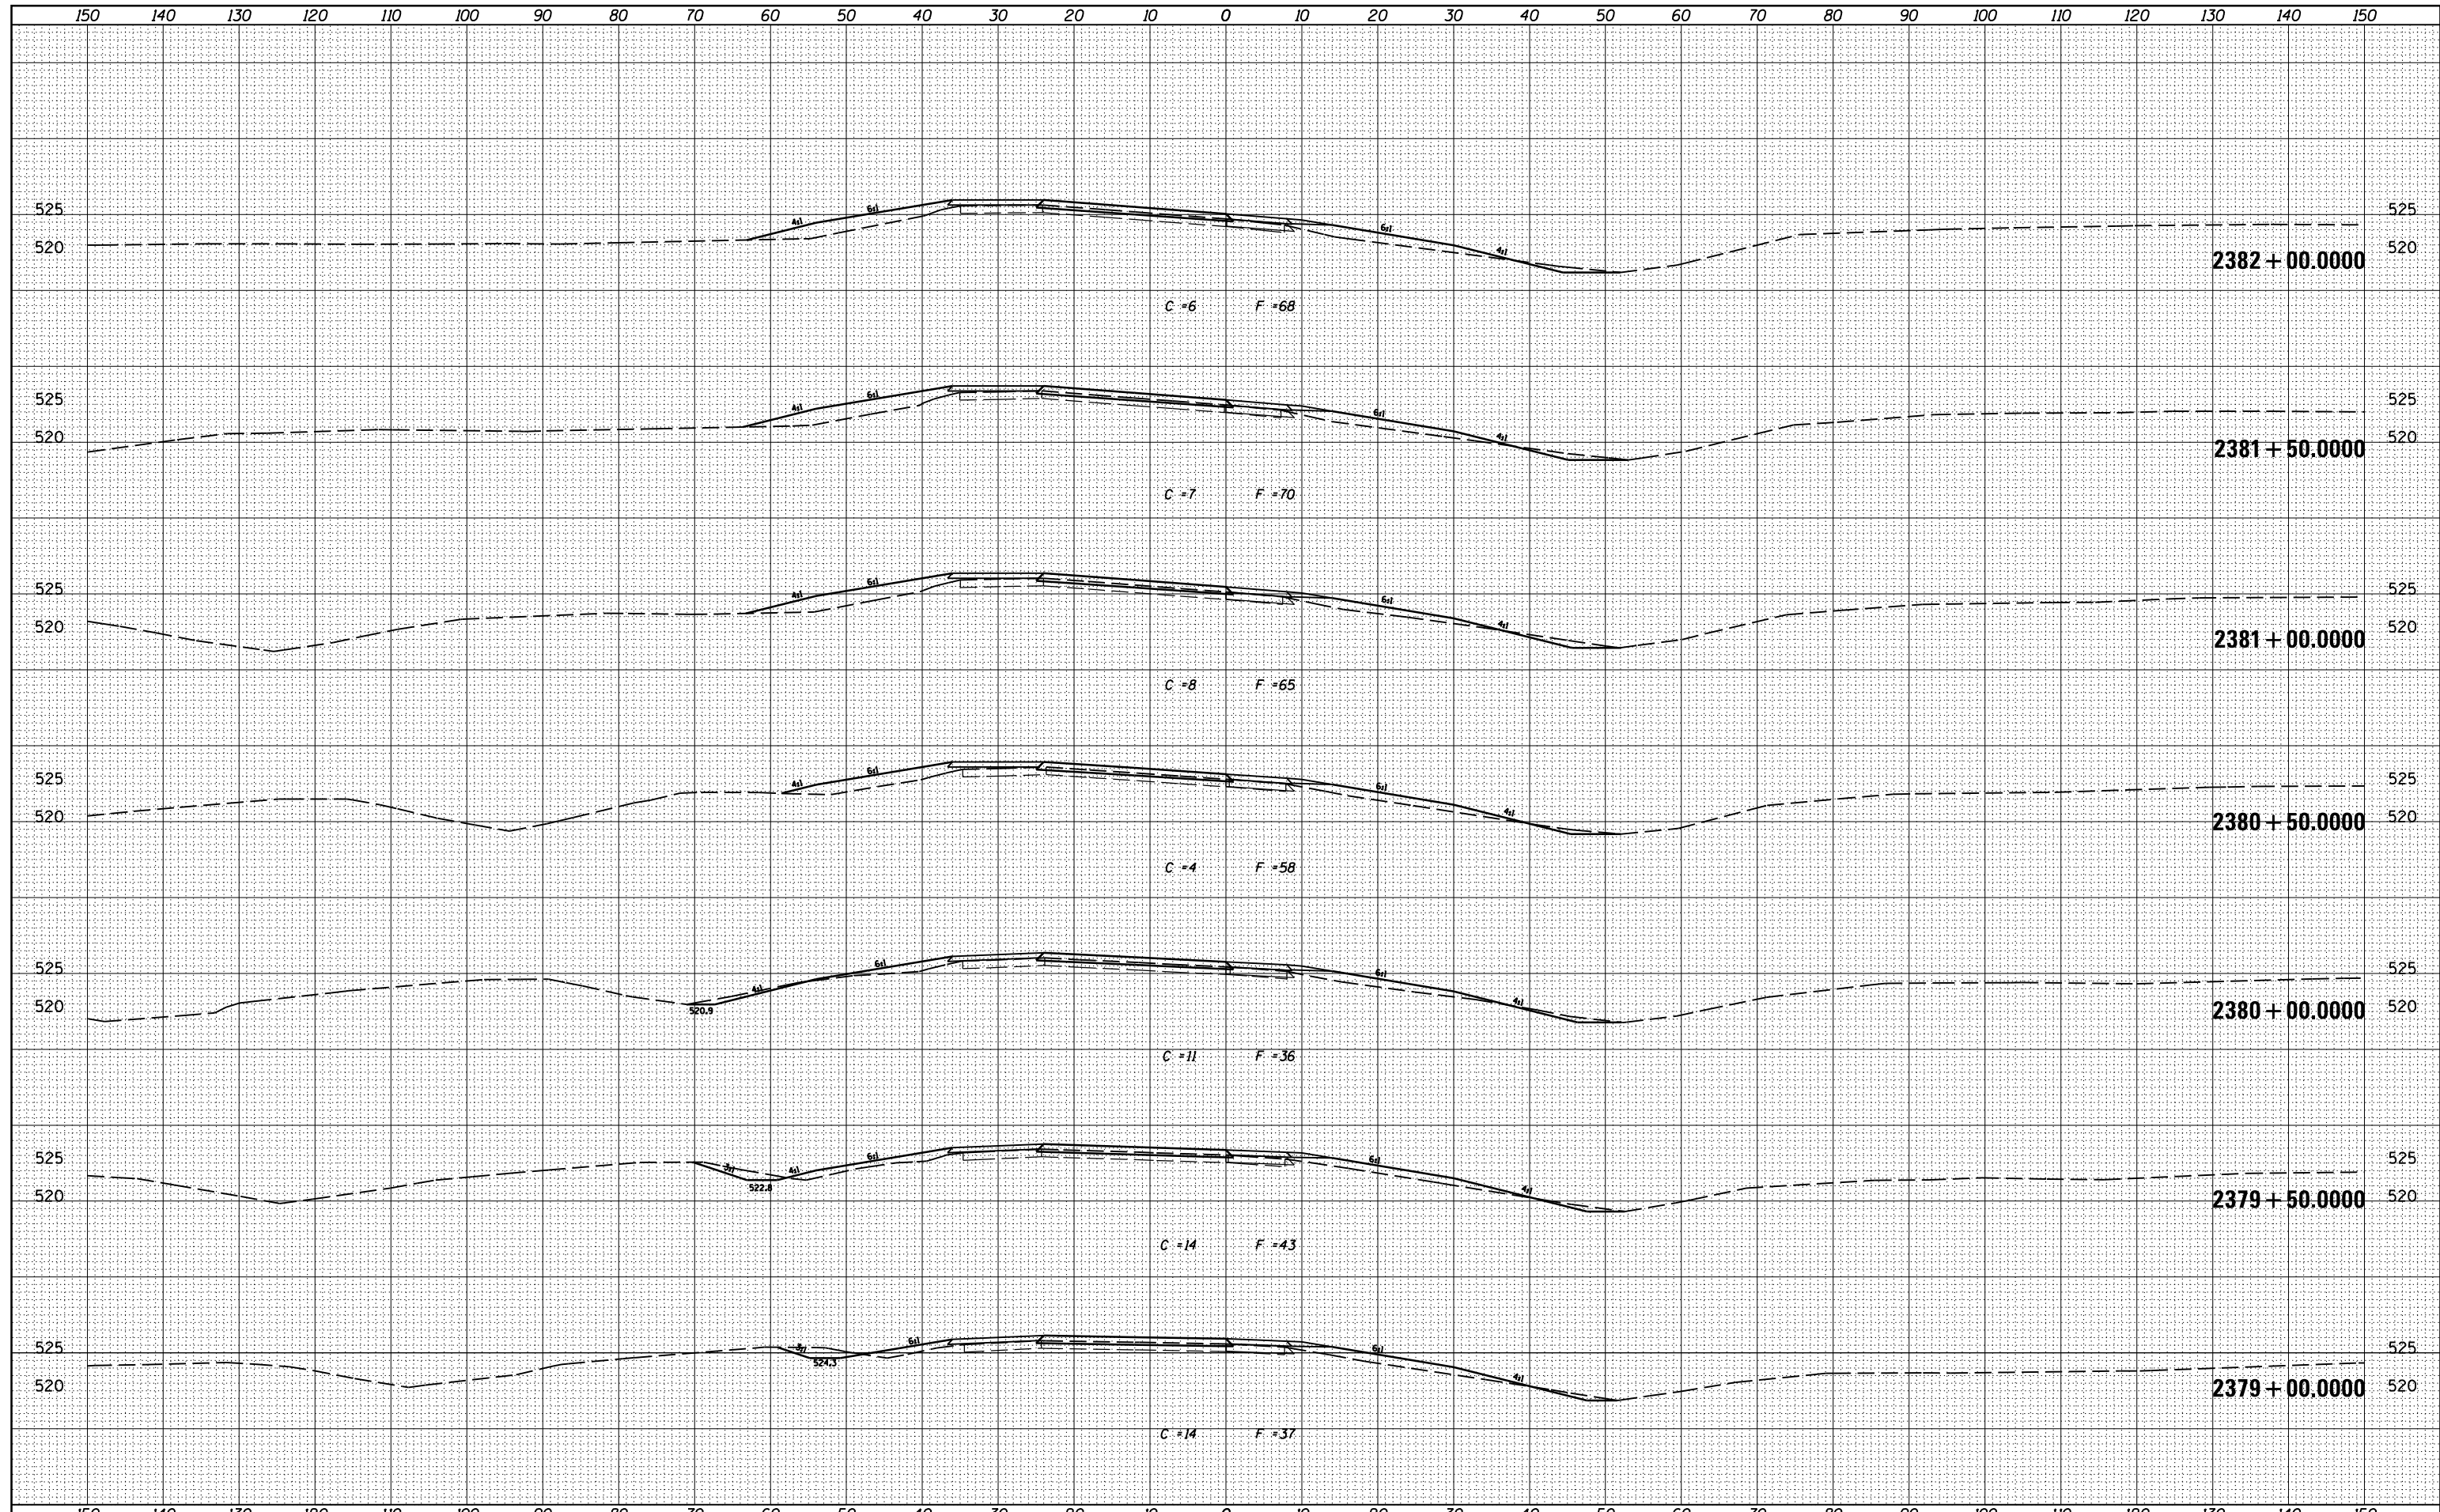

FILE NAME =	USER NAME = \$USERS	DESIGNED -	REVISED -	STATE OF ILLINOIS DEPARTMENT OF TRANSPORTATION	PROPOSED CROSS SECTIONS I-5764 D			F.A.I. RTE.	SECTION	COUNTY	TOTAL SHEETS	SHEET NO.	
ca:\pw\work\pwidot\kellykd\0278568\78276-sh\j\sections.dgn		DRAWN -	REVISED -		SCALE:	SHEET	OF	SHEETS	STA. 2379+00.0000 TO STA. 2382+00.0000	ILLINOIS	FED. AID PROJECT	235	228
		CHECKED -	REVISED -										
\$MODELNAME\$		DATE -	REVISED -										