


DATE	
BY	
FINAL SURVEY	SURVEYED
NOTE BOOK	PLOTTED
NO.	AREAS CHECKED

DATE	
BY	
ORIGINAL SURVEY	SURVEYED
NOTE BOOK	PLOTTED
NO.	AREAS CHECKED

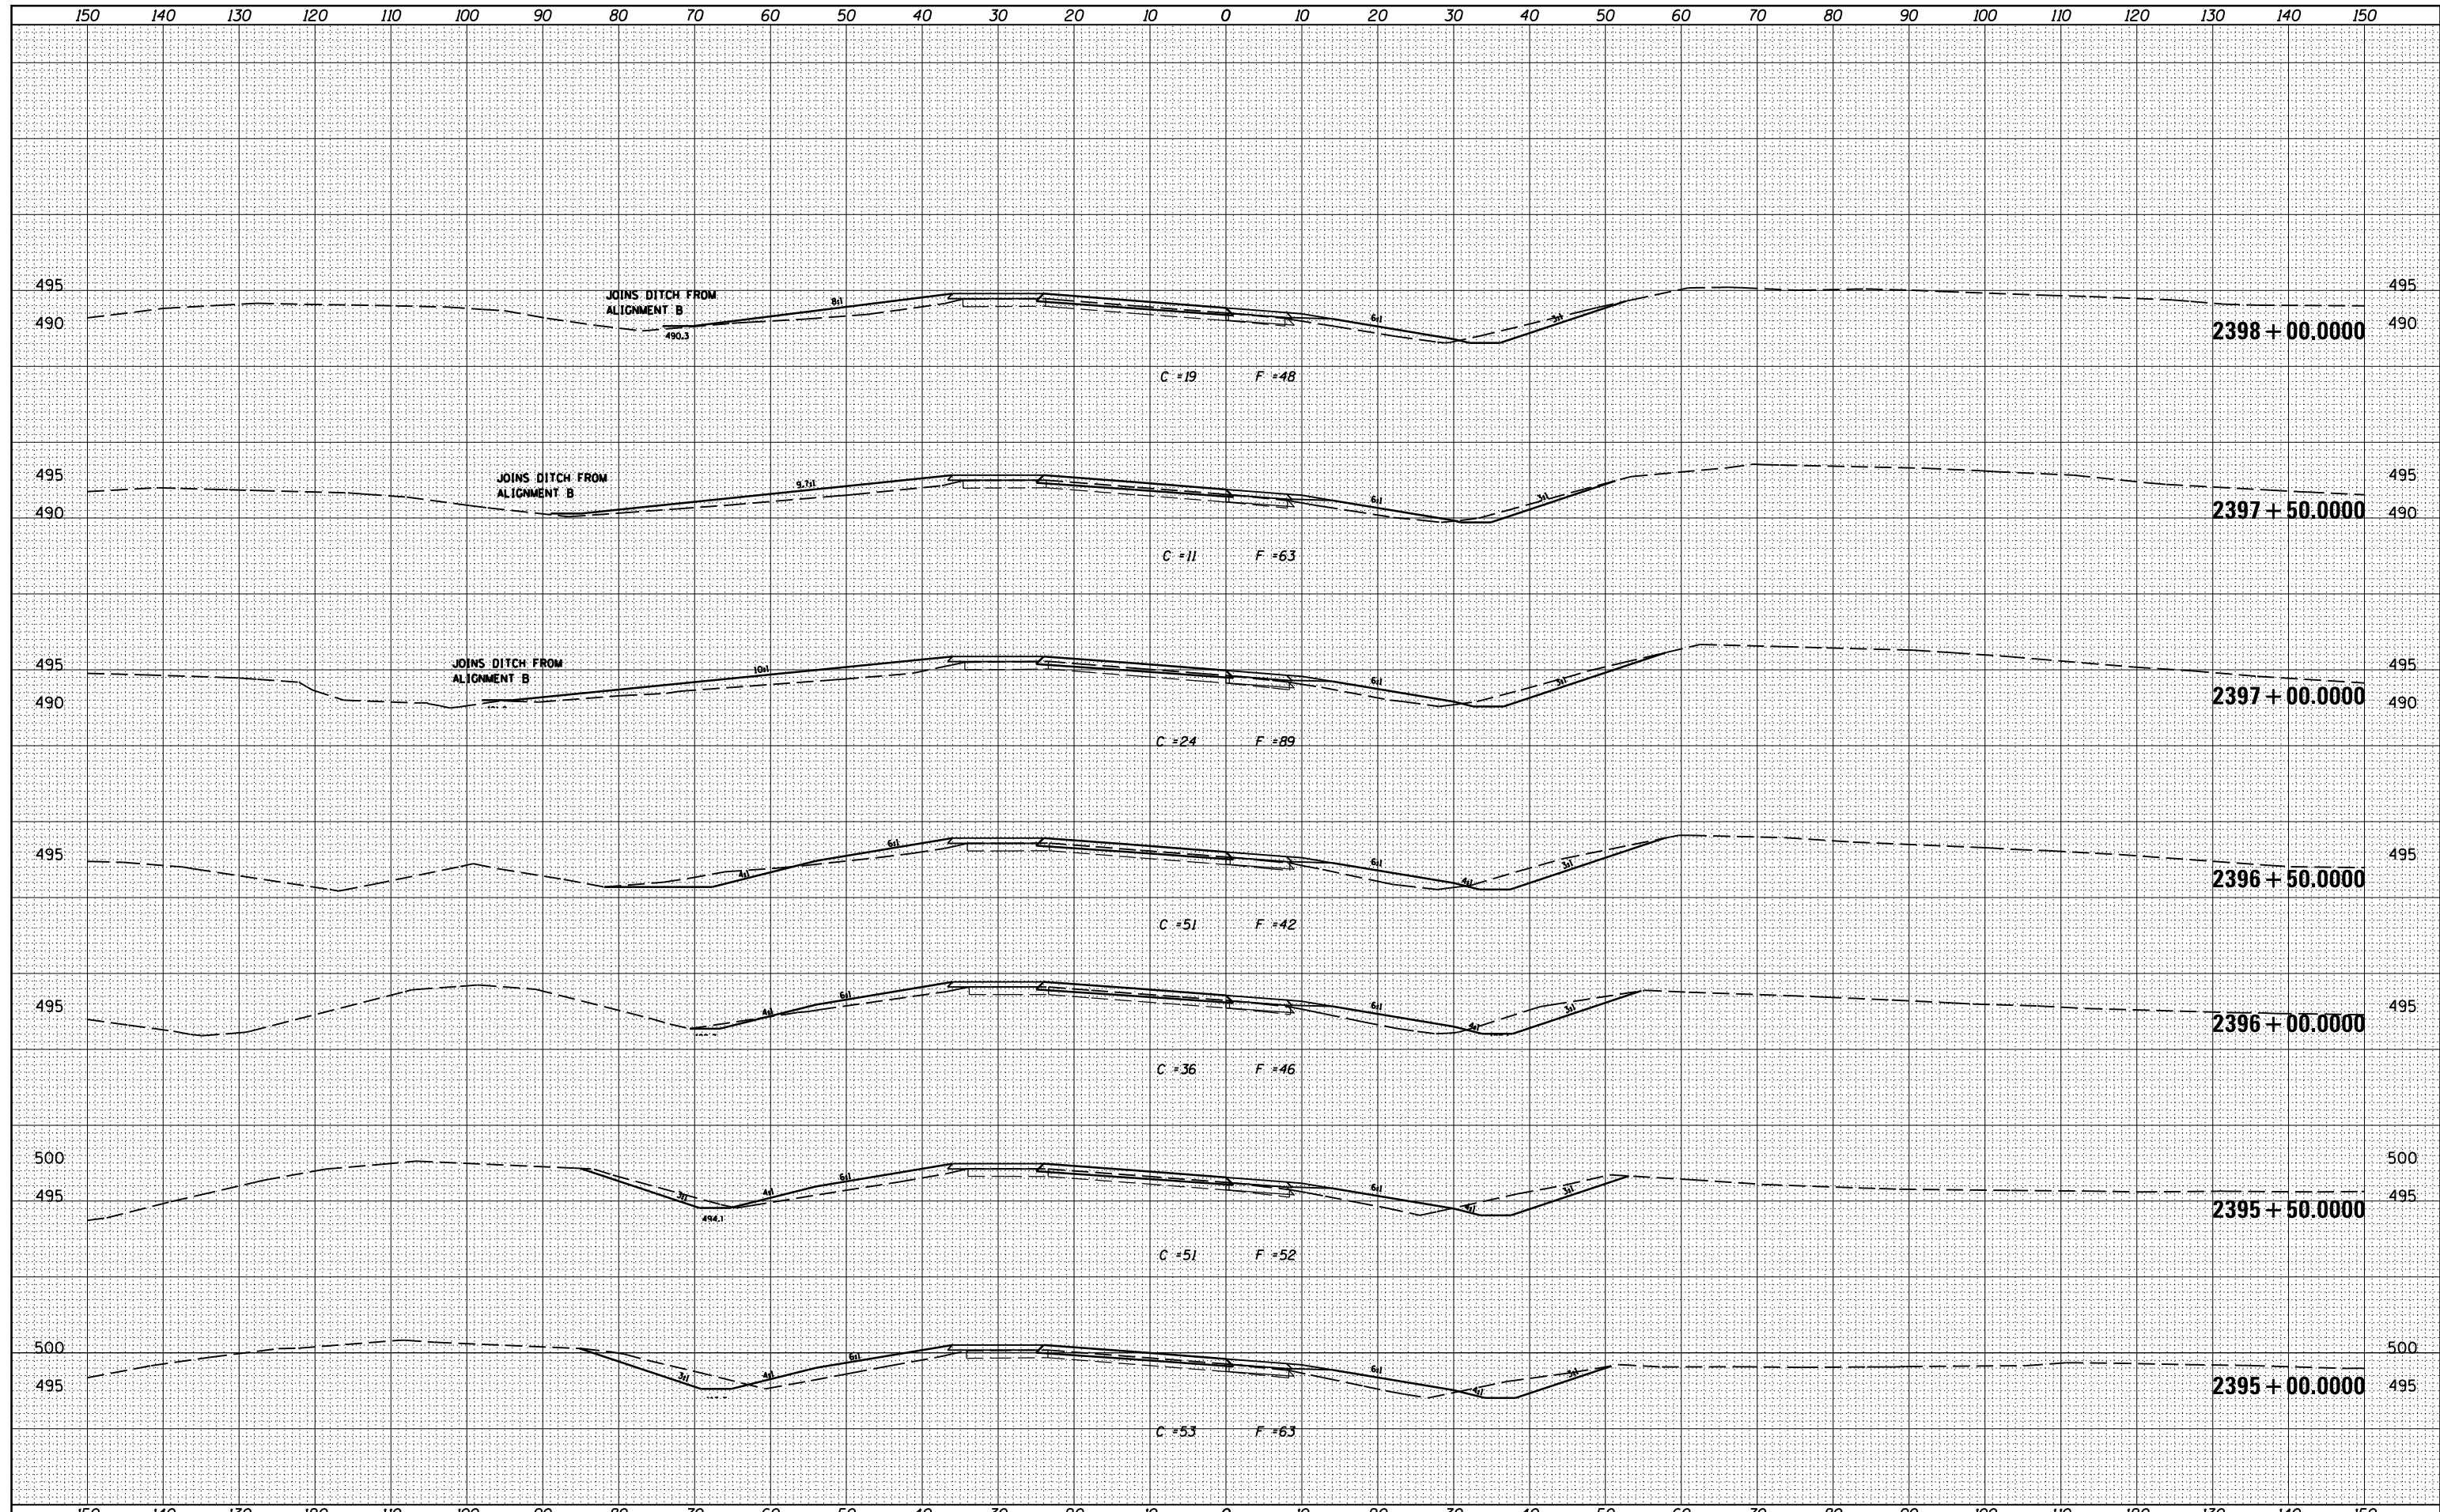

FILE NAME =	USER NAME = \$USER\$	DESIGNED -	REVISED -	<b>STATE OF ILLINOIS</b> <b>DEPARTMENT OF TRANSPORTATION</b>	<b>PROPOSED CROSS SECTIONS</b>		F.A.I. R.T.E.	SECTION	COUNTY	TOTAL SHEETS	SHEET NO.
ca:\pwork\pwork\kellyk\d0278568\78276-sh\sections.dgn		DRAWN -	REVISED -		<b>I-5764 D</b>		..	.	JEFFERSON	235	234
		CHECKED -	REVISED -		SCALE:				CONTRACT NO.	78276	
\$MODELNAME\$		DATE -	REVISED -		SHEET OF SHEETS		STA. 2395+00.0000 TO STA. 2398+00.0000		ILLINOIS FED. AID PROJECT		