



TYPICAL SECTION #3

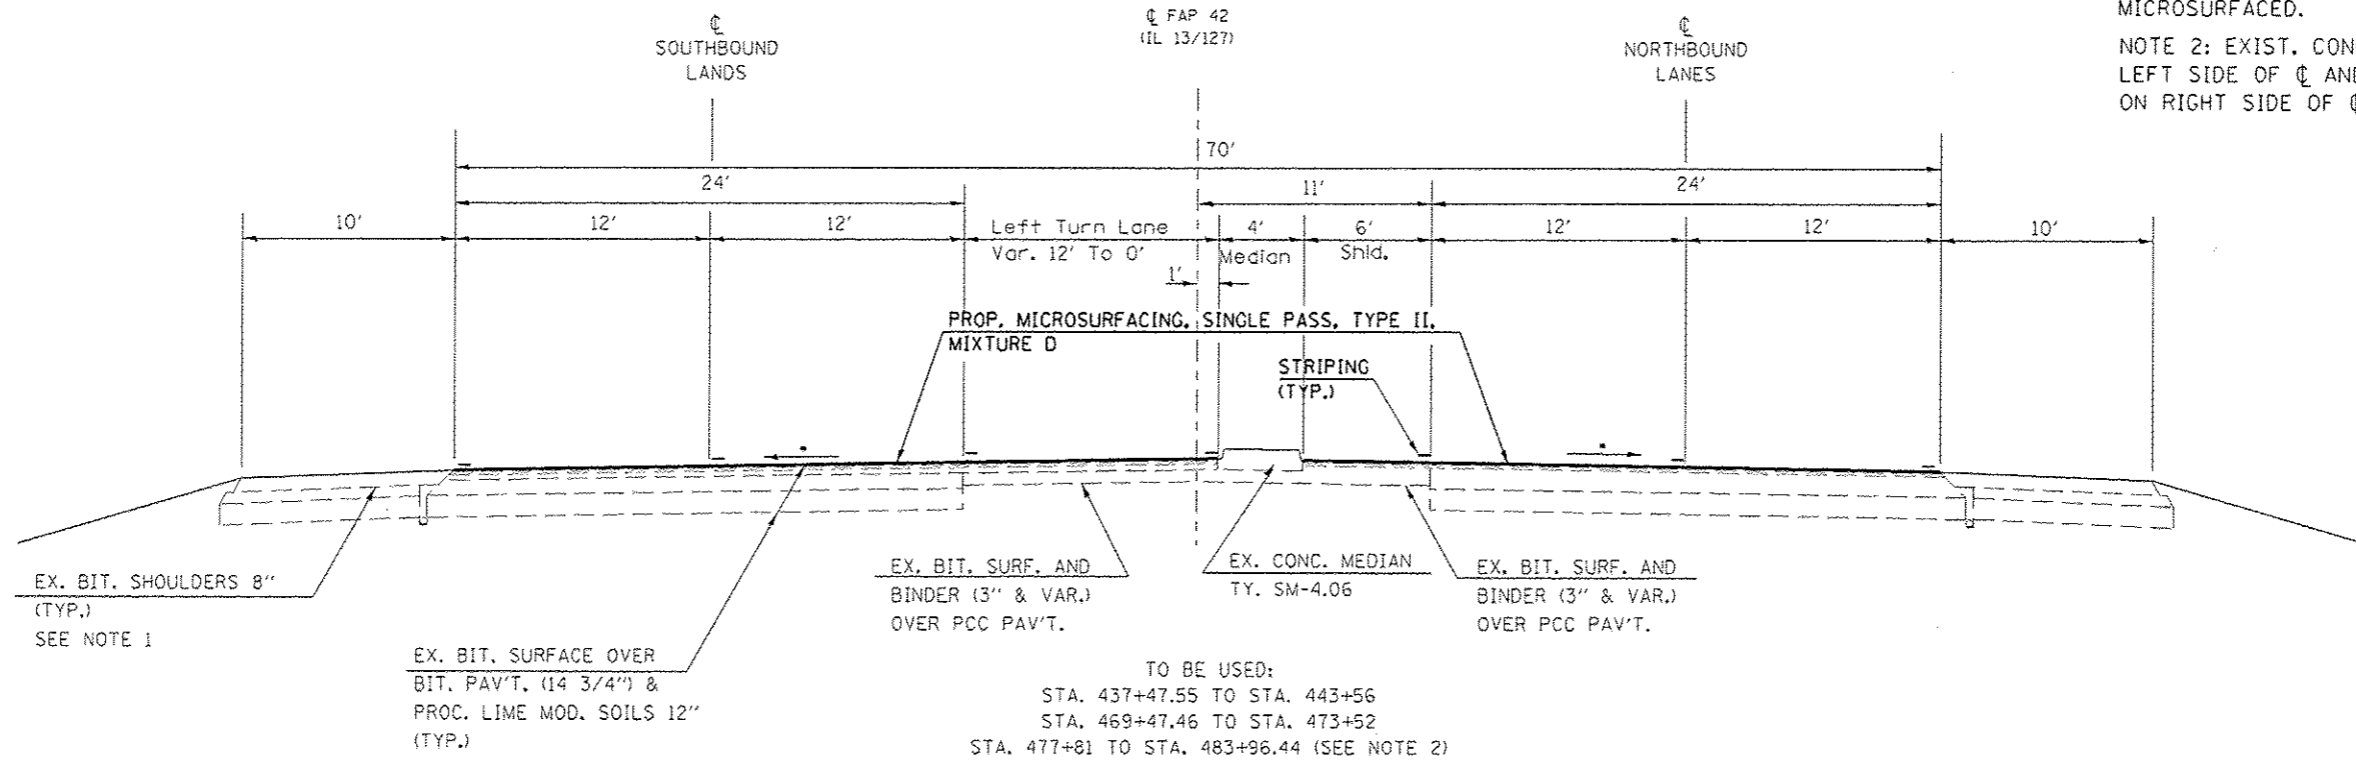

NOTE 1:
 OUTSIDE SHOULDERS WILL NOT BE MICROSURFACED.
 NOTE 2: EXIST. CONCRETE MEDIAN IS ON LEFT SIDE OF ϕ AND LEFT TURN LANE IS ON RIGHT SIDE OF ϕ .

• MATCH EXISTING SLOPES

TYPICAL SECTION #4

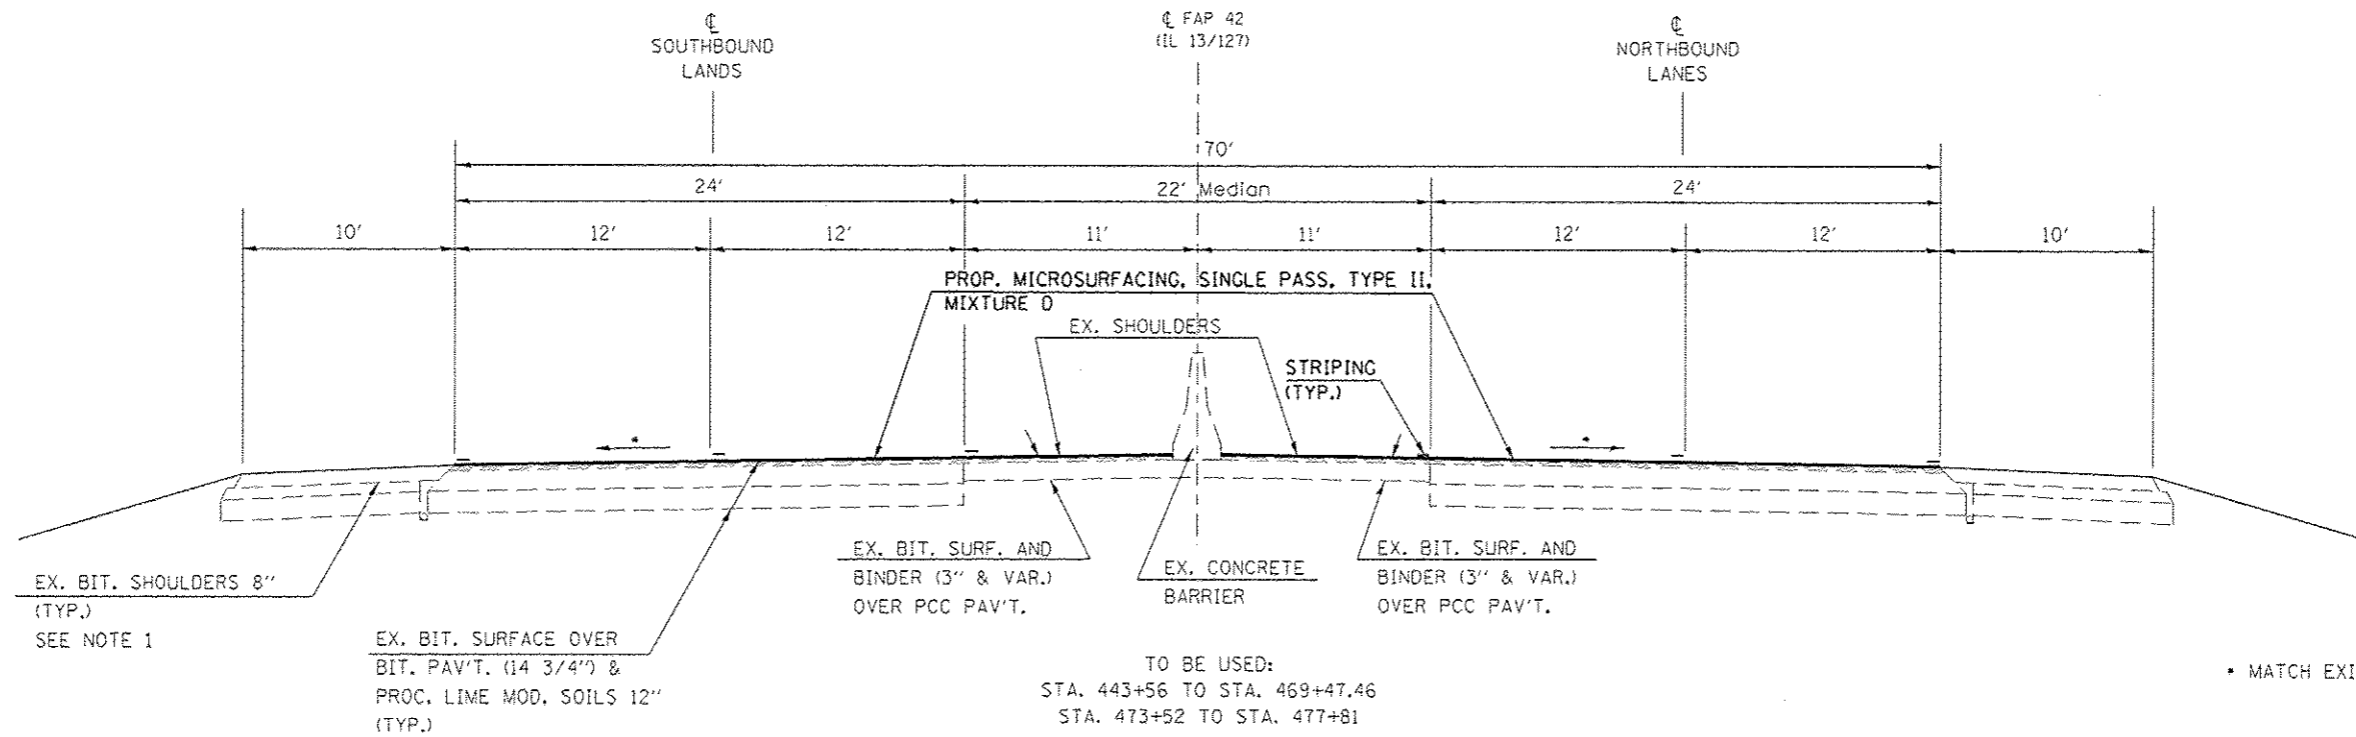

• MATCH EXISTING SLOPES

*FAP 42(IL 13/127) & FAP 88(IL 146)

FILE NAME	USER NAME	DESIGNED	REVISED	STATE OF ILLINOIS DEPARTMENT OF TRANSPORTATION	TYPICAL SECTIONS 3 & 4				F.A.P. RTE.	SECTION	COUNTY	TOTAL SHEETS	SHEET NO.
Default	moorndor	DRAWN	REVISED		SCALE:	SHEET	OF	SHEETS	STA.	TO STA.	JACKSON/PDPE	23	6
	00-shr-pln.dgn	CHECKED	REVISED								CONTRACT NO.	78366	
	100.0000 1/1 in.	DATE	REVISED								ILLINOIS FED. AID PROJECT		