


NOTE: FOR THERMOPLASTIC PAVEMENT MARKING - LINE 4" LOCATIONS, SEE PAVEMENT MARKING SCHEDULE, SHT'S. 9 & 10.

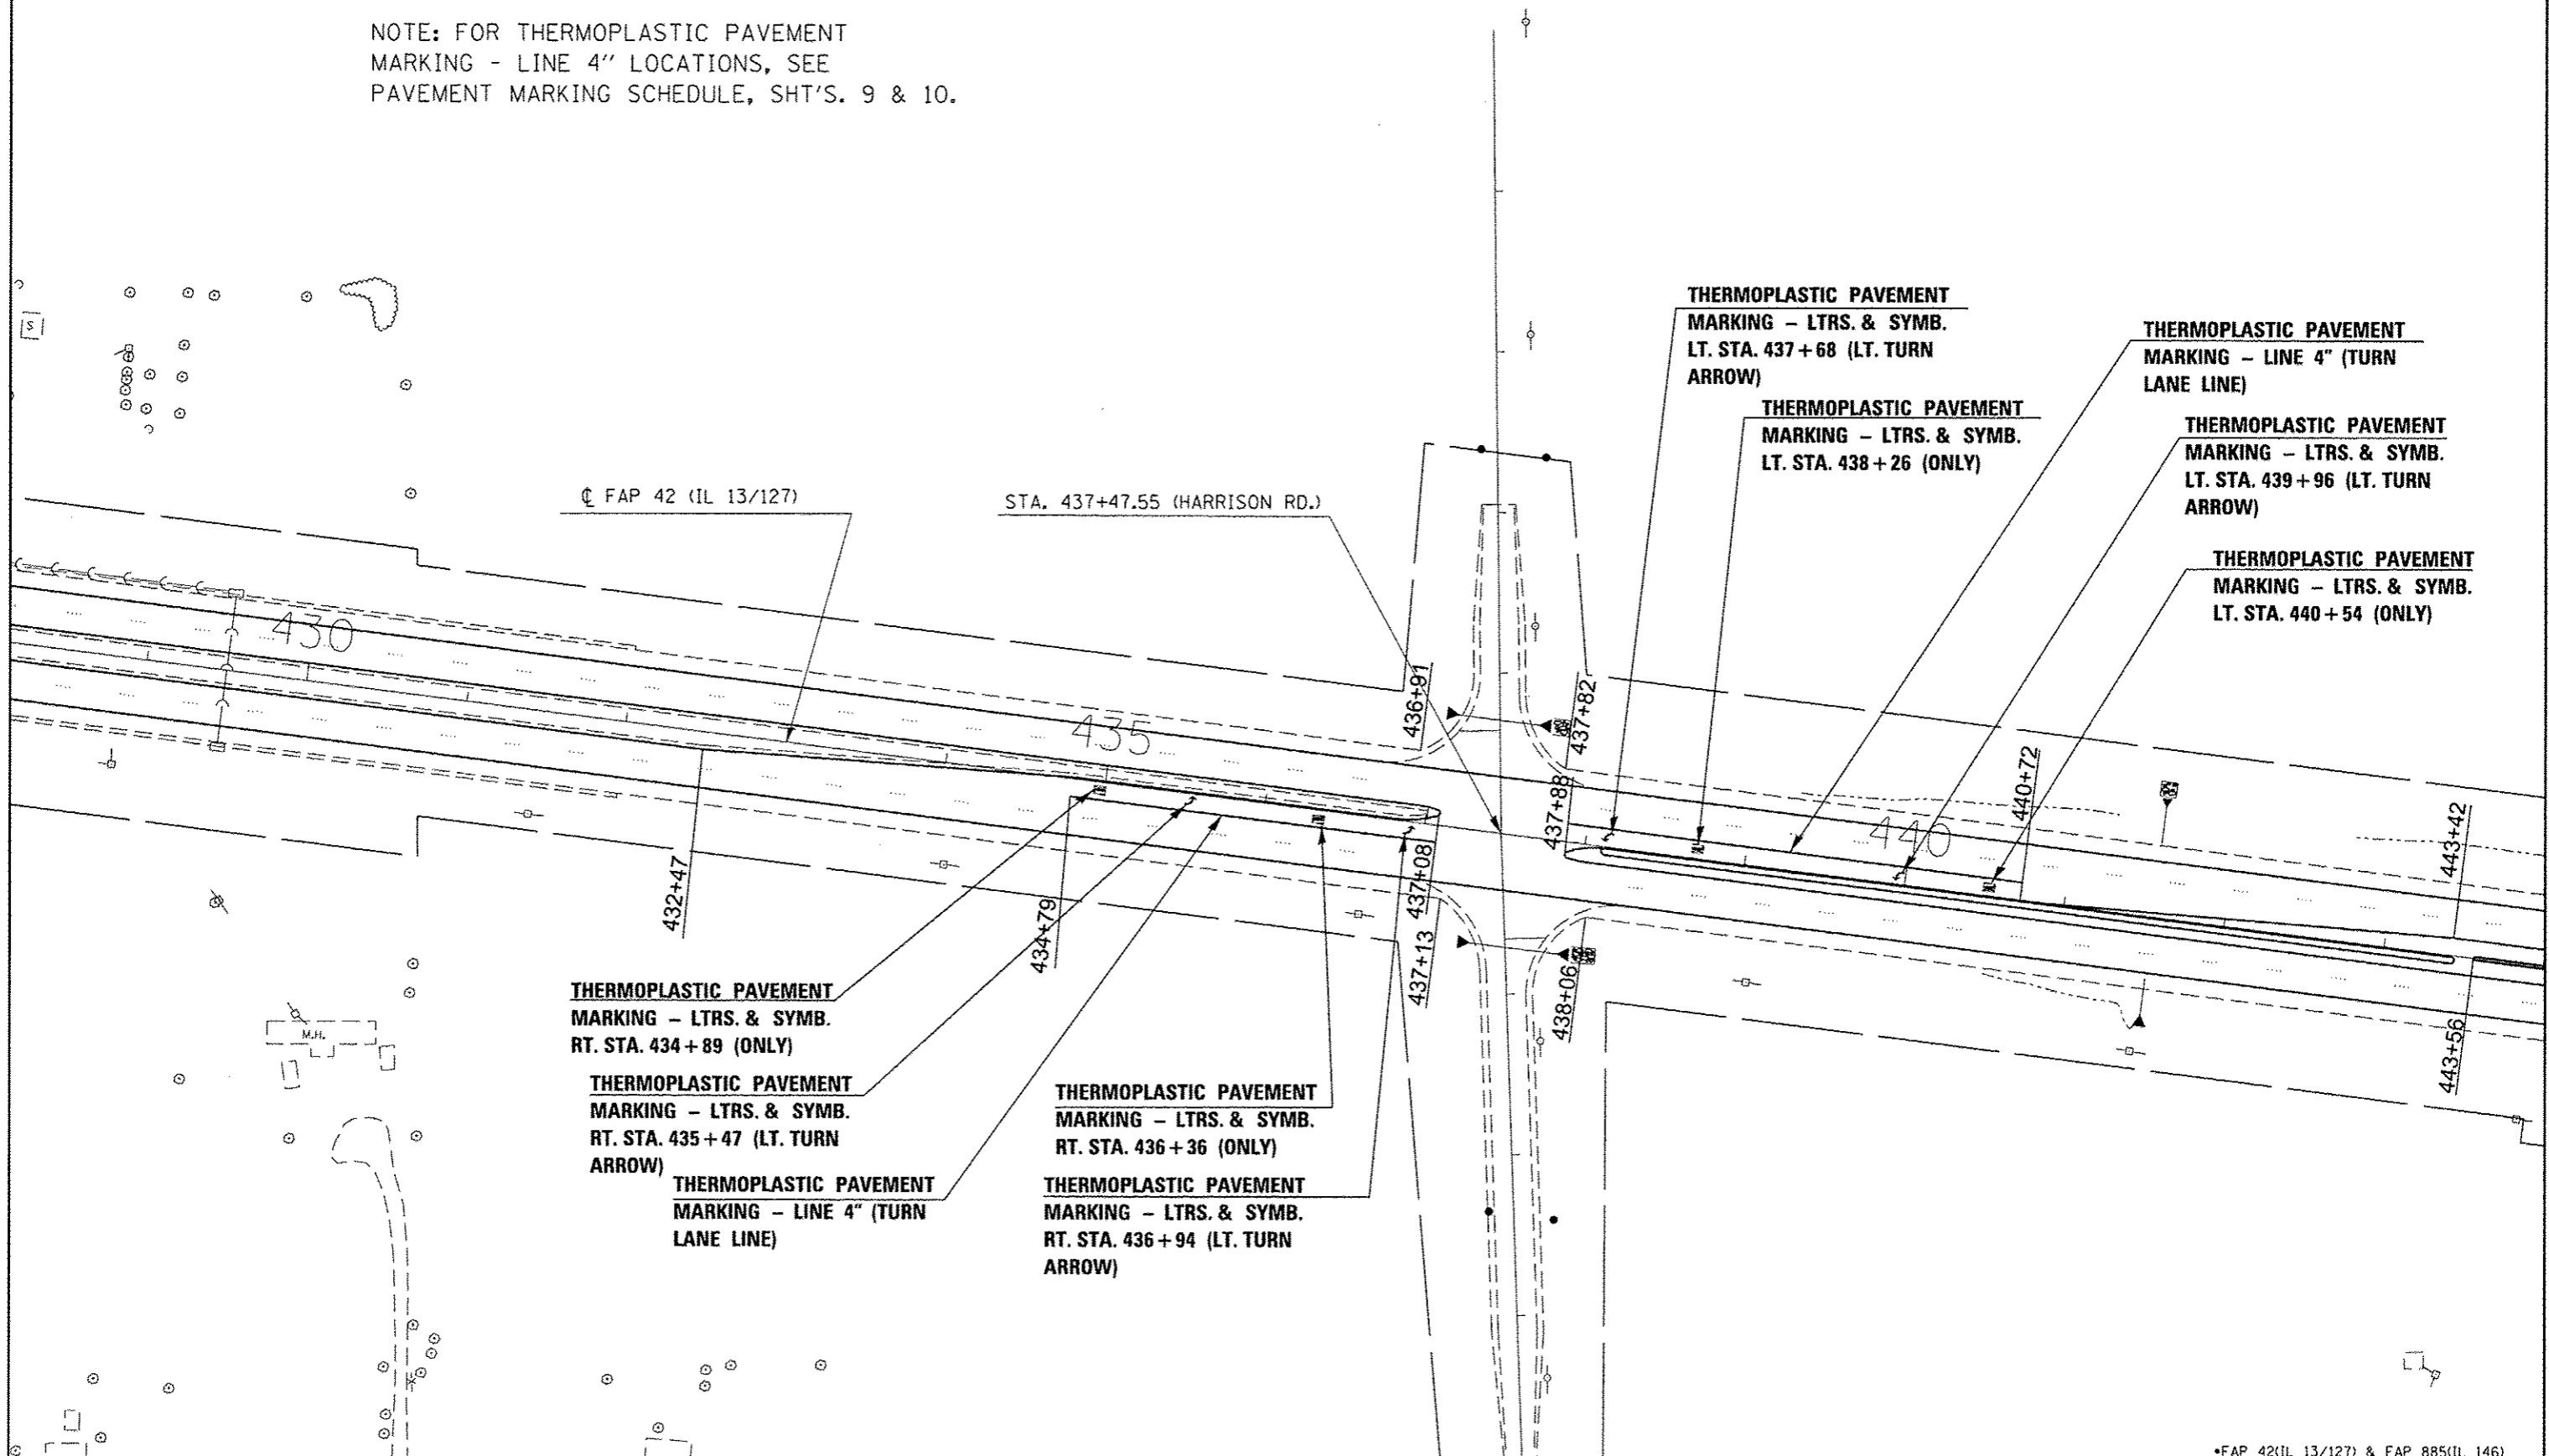

THERMOPLASTIC PAVEMENT MARKING - LTRS. & SYMB. RT. STA. 434 + 89 (ONLY)

THERMOPLASTIC PAVEMENT MARKING - LTRS. & SYMB. RT. STA. 435 + 47 (LT. TURN ARROW)

THERMOPLASTIC PAVEMENT MARKING - LINE 4" (TURN LANE LINE)

THERMOPLASTIC PAVEMENT MARKING - LTRS. & SYMB. RT. STA. 436 + 36 (ONLY)

THERMOPLASTIC PAVEMENT MARKING - LTRS. & SYMB. RT. STA. 436 + 94 (LT. TURN ARROW)

THERMOPLASTIC PAVEMENT MARKING - LTRS. & SYMB. LT. STA. 437 + 68 (LT. TURN ARROW)

THERMOPLASTIC PAVEMENT MARKING - LTRS. & SYMB. LT. STA. 438 + 26 (ONLY)

THERMOPLASTIC PAVEMENT MARKING - LINE 4" (TURN LANE LINE)

THERMOPLASTIC PAVEMENT MARKING - LTRS. & SYMB. LT. STA. 439 + 96 (LT. TURN ARROW)

THERMOPLASTIC PAVEMENT MARKING - LTRS. & SYMB. LT. STA. 440 + 54 (ONLY)

\*FAP 42(IL 13/127) & FAP 885(IL 146)

FILE NAME : c:\p\work\p\dot\mccordr\08342339\78366-sh1-pln.dgn	USER NAME : mcoordr	DESIGNED -	REVISED -
Default		DRAWN -	REVISED -
	PLOT SCALE = 100.0000' / 1" =	CHECKED -	REVISED -
	PLOT DATE = 12/4/2013	DATE -	REVISED -

STATE OF ILLINOIS  
DEPARTMENT OF TRANSPORTATION

PLAN SHEET 5

SCALE: SHEET OF SHEETS STA. TO STA.

F.A.P. RTE.	SECTION	COUNTY	TOTAL SHEETS	SHEET NO.
09 PAVT PRESERV 2014-1	JACKSON/POPE	23	17	
CONTRACT NO. 78366			ILLINOIS FED. AID PROJECT	