

ROAD CLOSURE DETAIL



① BRIDGE OUT LOCAL TRAFFIC ONLY R11-3b(0) (60"x30")

②a ROAD CLOSED AHEAD WITH FLASHING AMBER LIGHT W20-3(0) (48"x48") M6-1(0) (21"x15")


②b ROAD CLOSED AHEAD WITH FLASHING AMBER LIGHT W20-3(0) (48"x48") M6-1(0) (21"x15")

③ ROAD CLOSED 500FT WITH FLASHING AMBER LIGHT W20-3(0) (48"x48")

④ PROVIDE SIGN ON RIGHT BARRICADE ONLY R11-4 (60"x30") WITH 2 FLASHING AMBER LIGHTS

⑤ PROVIDE SIGN ON RIGHT BARRICADE ONLY R11-2 (48"x30") WITH 2 FLASHING AMBER LIGHTS

⑥ INSTALL AS REQUIRED DURING CONSTRUCTION R11-1101 (24"x18") MOUNTED ON BARRICADE

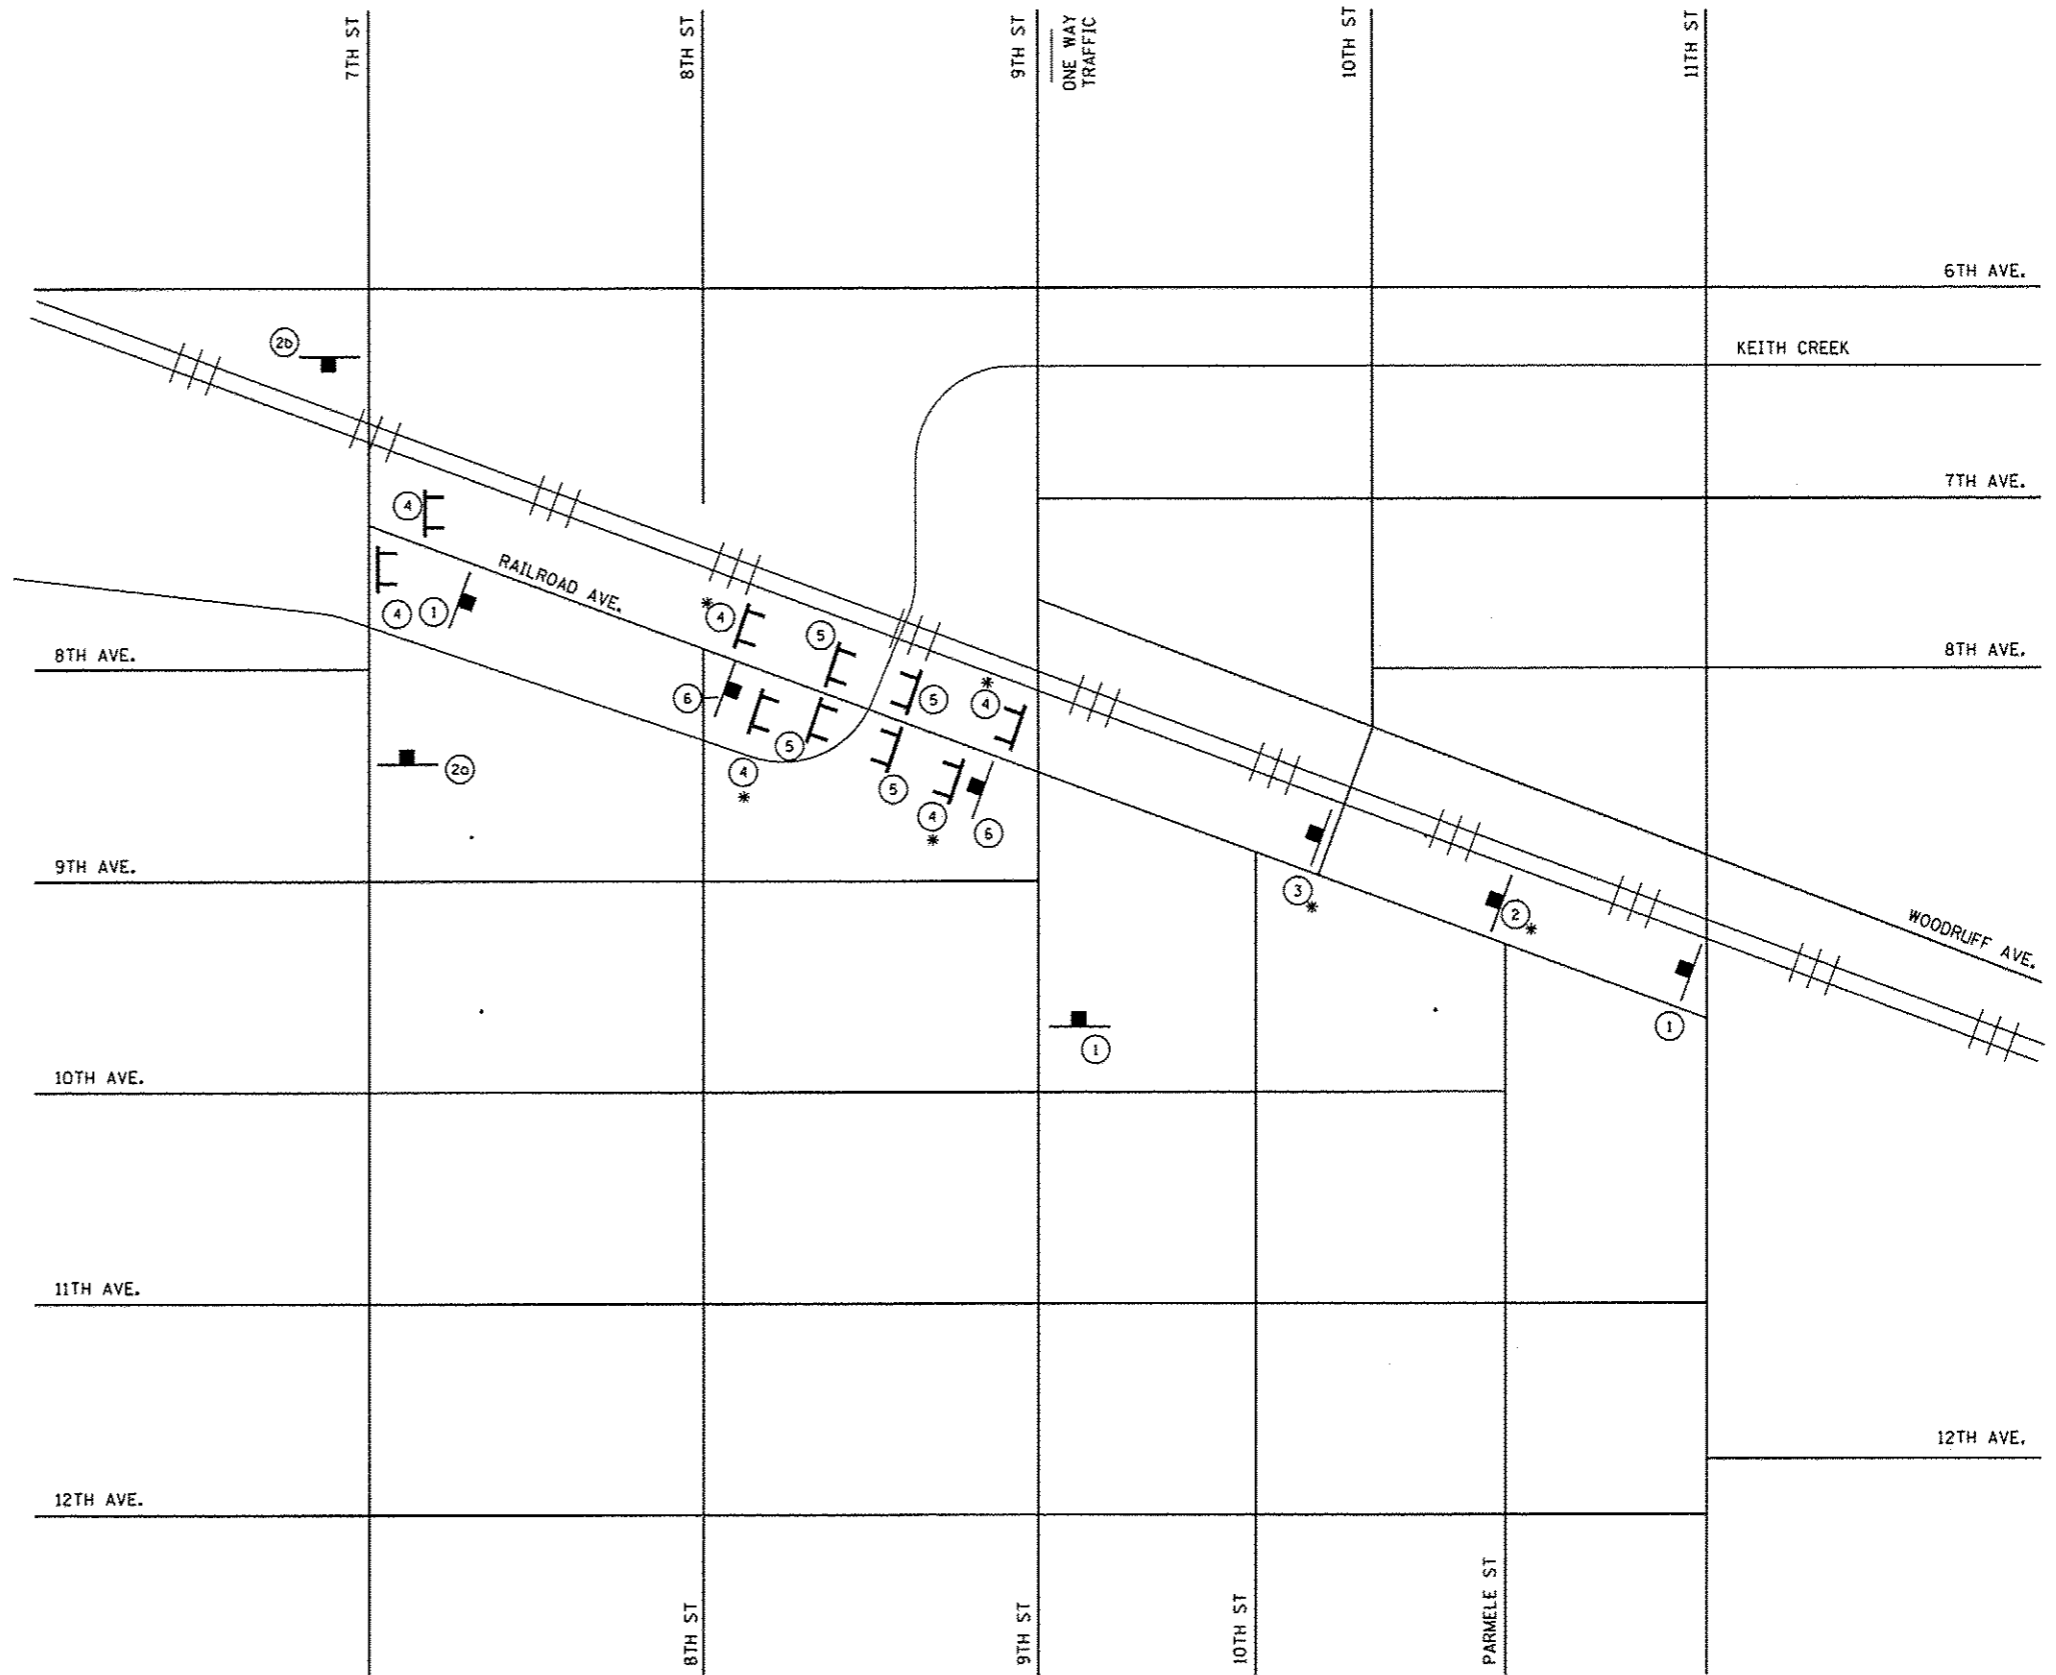

\* FURNISH AND PLACE IN ACCORDANCE WITH HIGHWAY STANDARD BLR 22-7.

COMPANY NAME: Kevin M. Arff  
 PROJECT CONTACT: City of Rockford  
 CLIENT: 2/18/2014 11:56:17 PM  
 DATE PLOTTED: 86130054-GENB2.dgn  
 FILE NAME: pdf\_DEF-TITL.dwg  
 PLOT DRIVER: Struct\_11/17/14

HRGreen.com  
 Illinois Professional Design Firm  
 © 184-001322

USER NAME * whoad	DESIGNED -	REVISED -
FILE NAME * 86130054-GENB2.dgn	DRAWN -	REVISED -
PLOT SCALE *	CHECKED -	REVISED -
PLOT DATE * 2/10/2014	DATE - 2/18/14	REVISED -

STATE OF ILLINOIS  
 DEPARTMENT OF TRANSPORTATION

RAILROAD AVENUE OVER KEITH CREEK ROAD CLOSURE DETAIL			
SCALE:	SHEET NO.	OF SHEETS	STA. TO STA.

M.S.	SECTION	COUNTY	TOTAL SHEETS	SHEET NO.
3259	11-00590-00-BR	WINNEBAGO	32	7
CONTRACT NO. 85607				
FED. ROAD DIST. NO. 2 ILLINOIS FED. AID PROJECT				