



COMPANY NAME: Kevin M. A'F'f  
 PROJECT CONTACT: City of Rockford  
 CLIENT: 2/18/2014 12:03 PM  
 DATE PLOTTED: 86130054-Xsnc.dgn  
 FILE NAME: PLOT.DET-TIFF.dwg  
 PLOT DRIVER: PLOT.DET-TIFF.dwg  
 PER TABLE: Struct 1047.0d

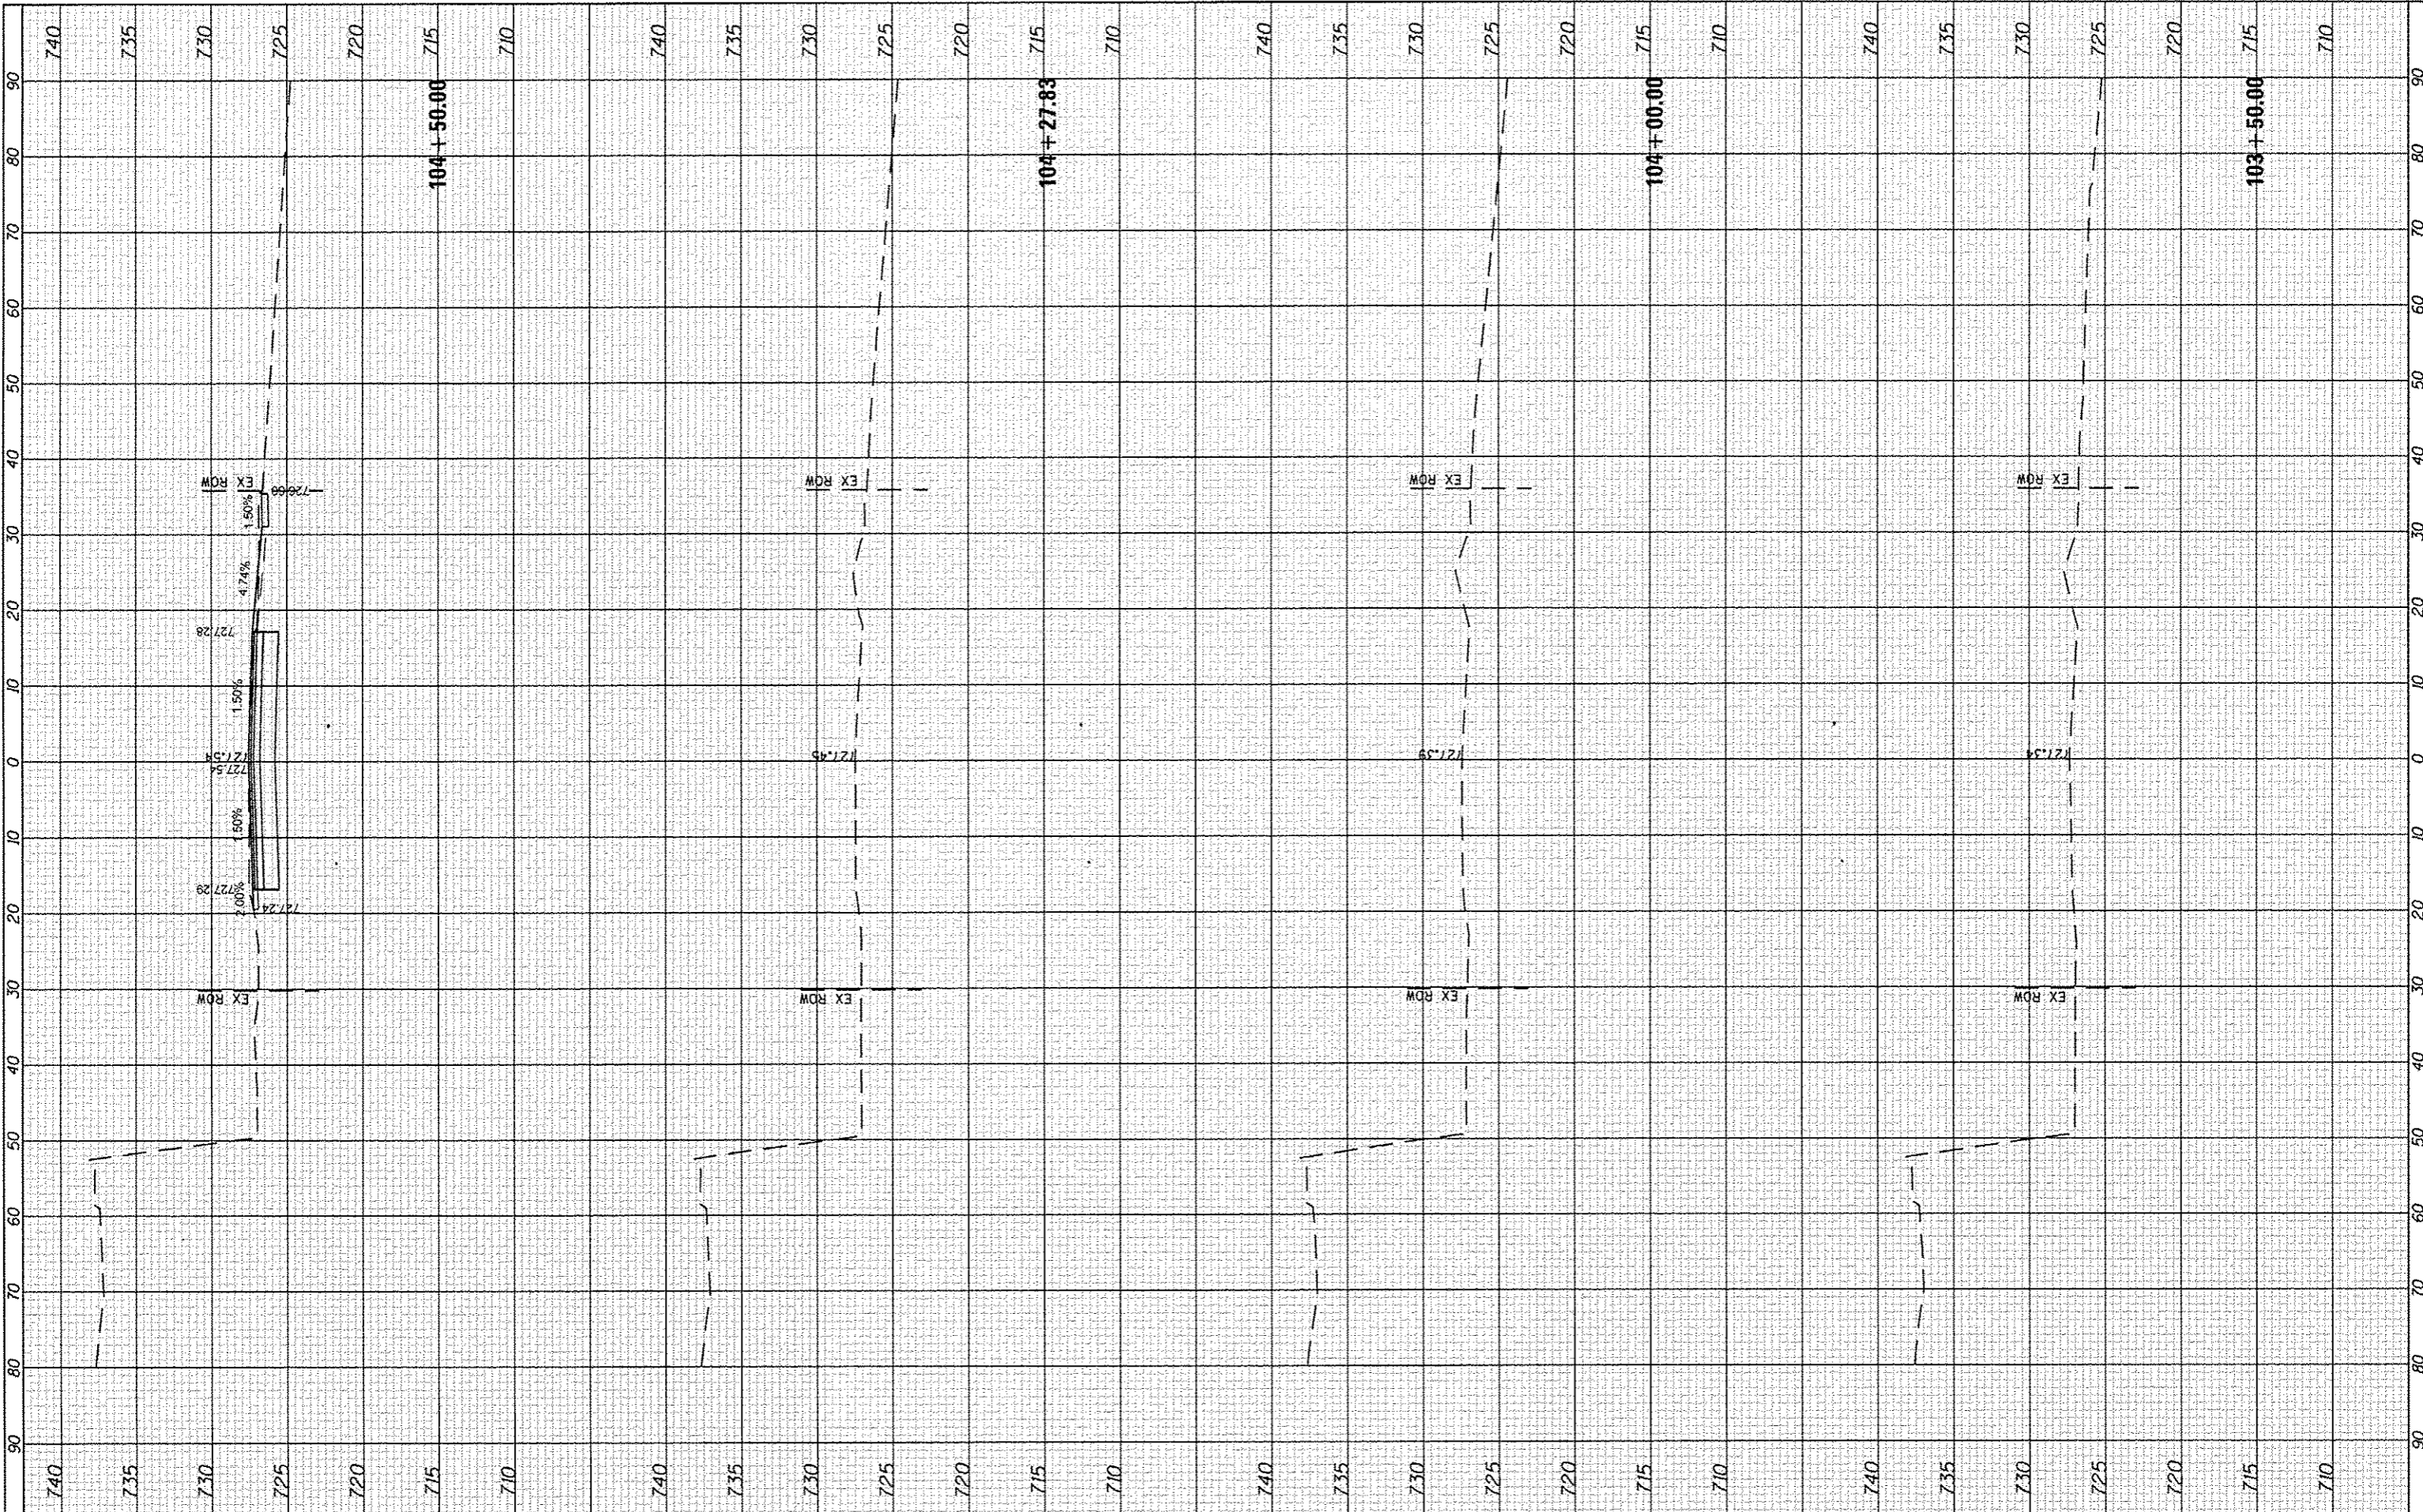


 HRGreen.com  
 86130054-Xsnc.dgn  
 # 194-001222

USER NAME = whood	DESIGNED - KMA	REVISED -
FILE NAME 06130054-Xsnc.dgn	DRAWN - WJH	REVISED -
PLOT SCALE = 18x15V	CHECKED - RGD	REVISED -
PLOT DATE = 2/18/2014	DATE - 2/18/14	REVISED -

**CITY OF ROCKFORD**

**RAILROAD AVENUE OVER KEITH CREEK  
CROSS SECTIONS**

SCALE: 18x15V    SHEET NO.    OF    SHEETS    STA. 103+50.00 TO STA. 104+50.00

M.S.	SECTION	COUNTY	TOTAL SHEETS	SHEET NO.
3634	11-00590-00-BR	Winnebago	32	30
FED. ROAD DIST. NO. 2 ILLINOIS FED. AID PROJECT			CONTRACT NO. 85607	