
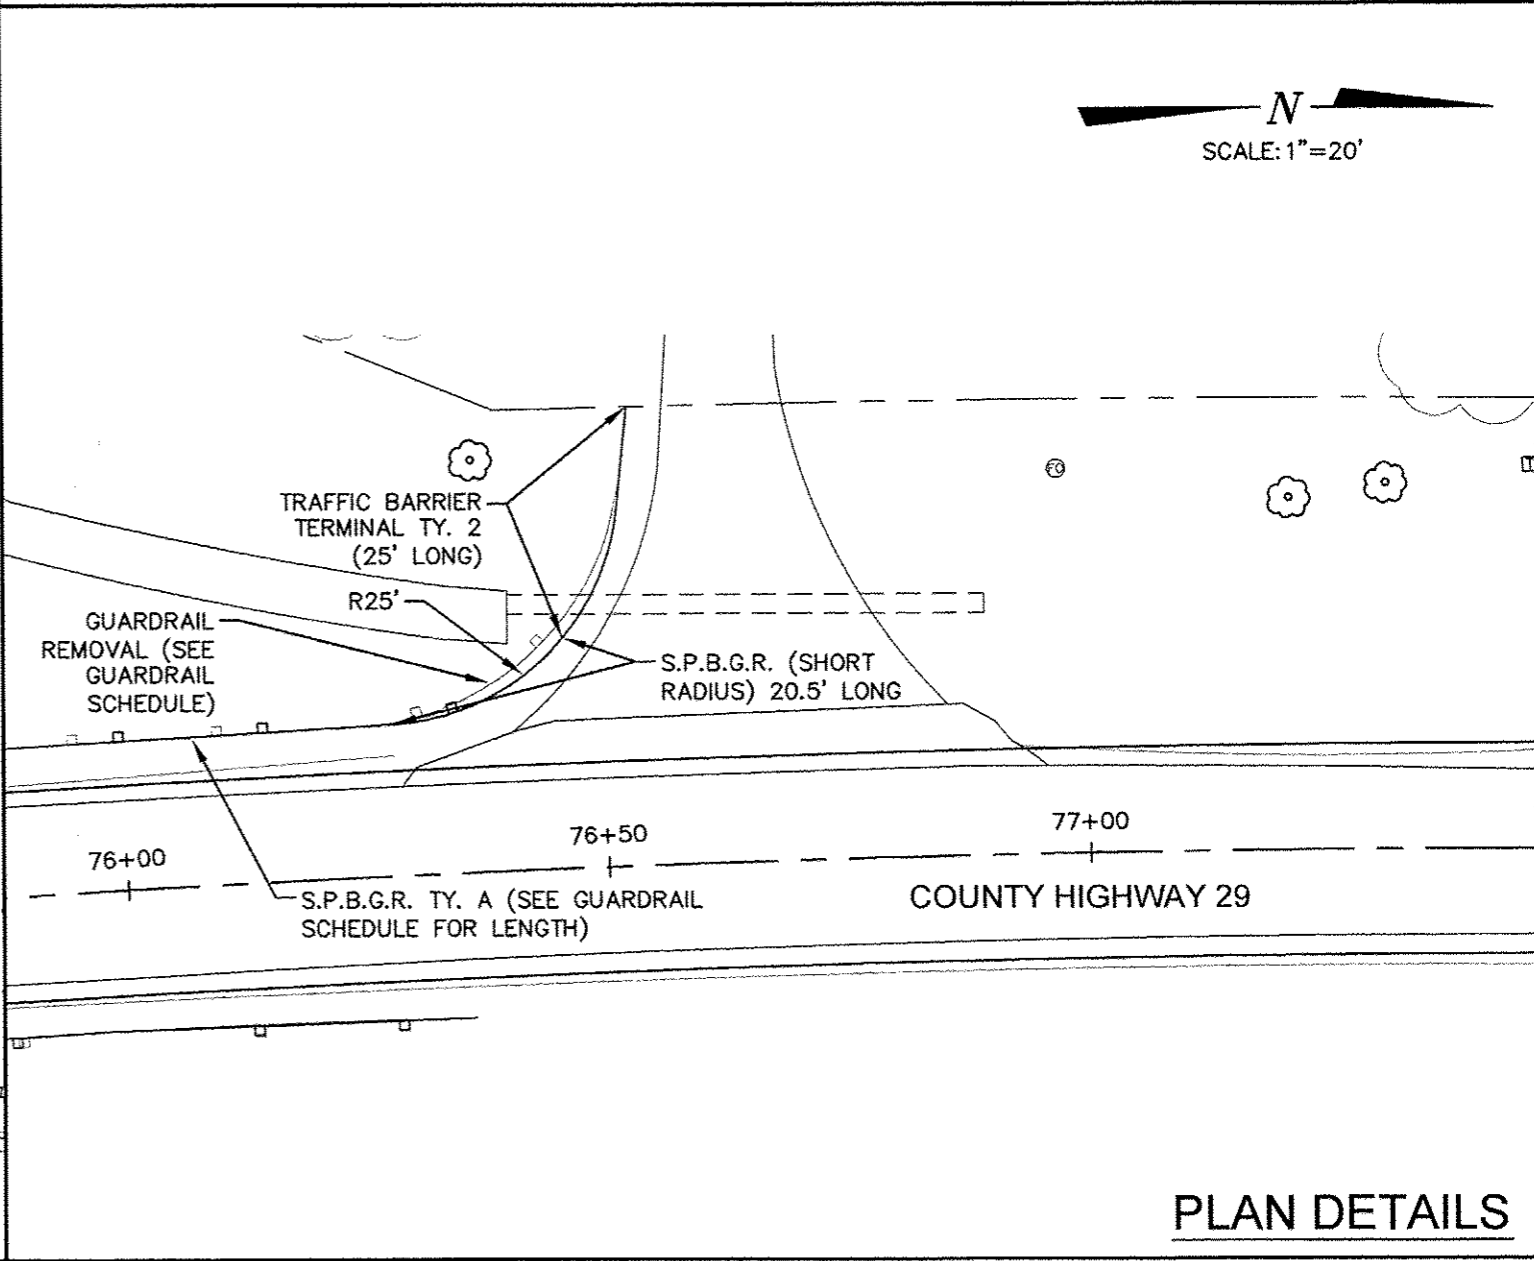
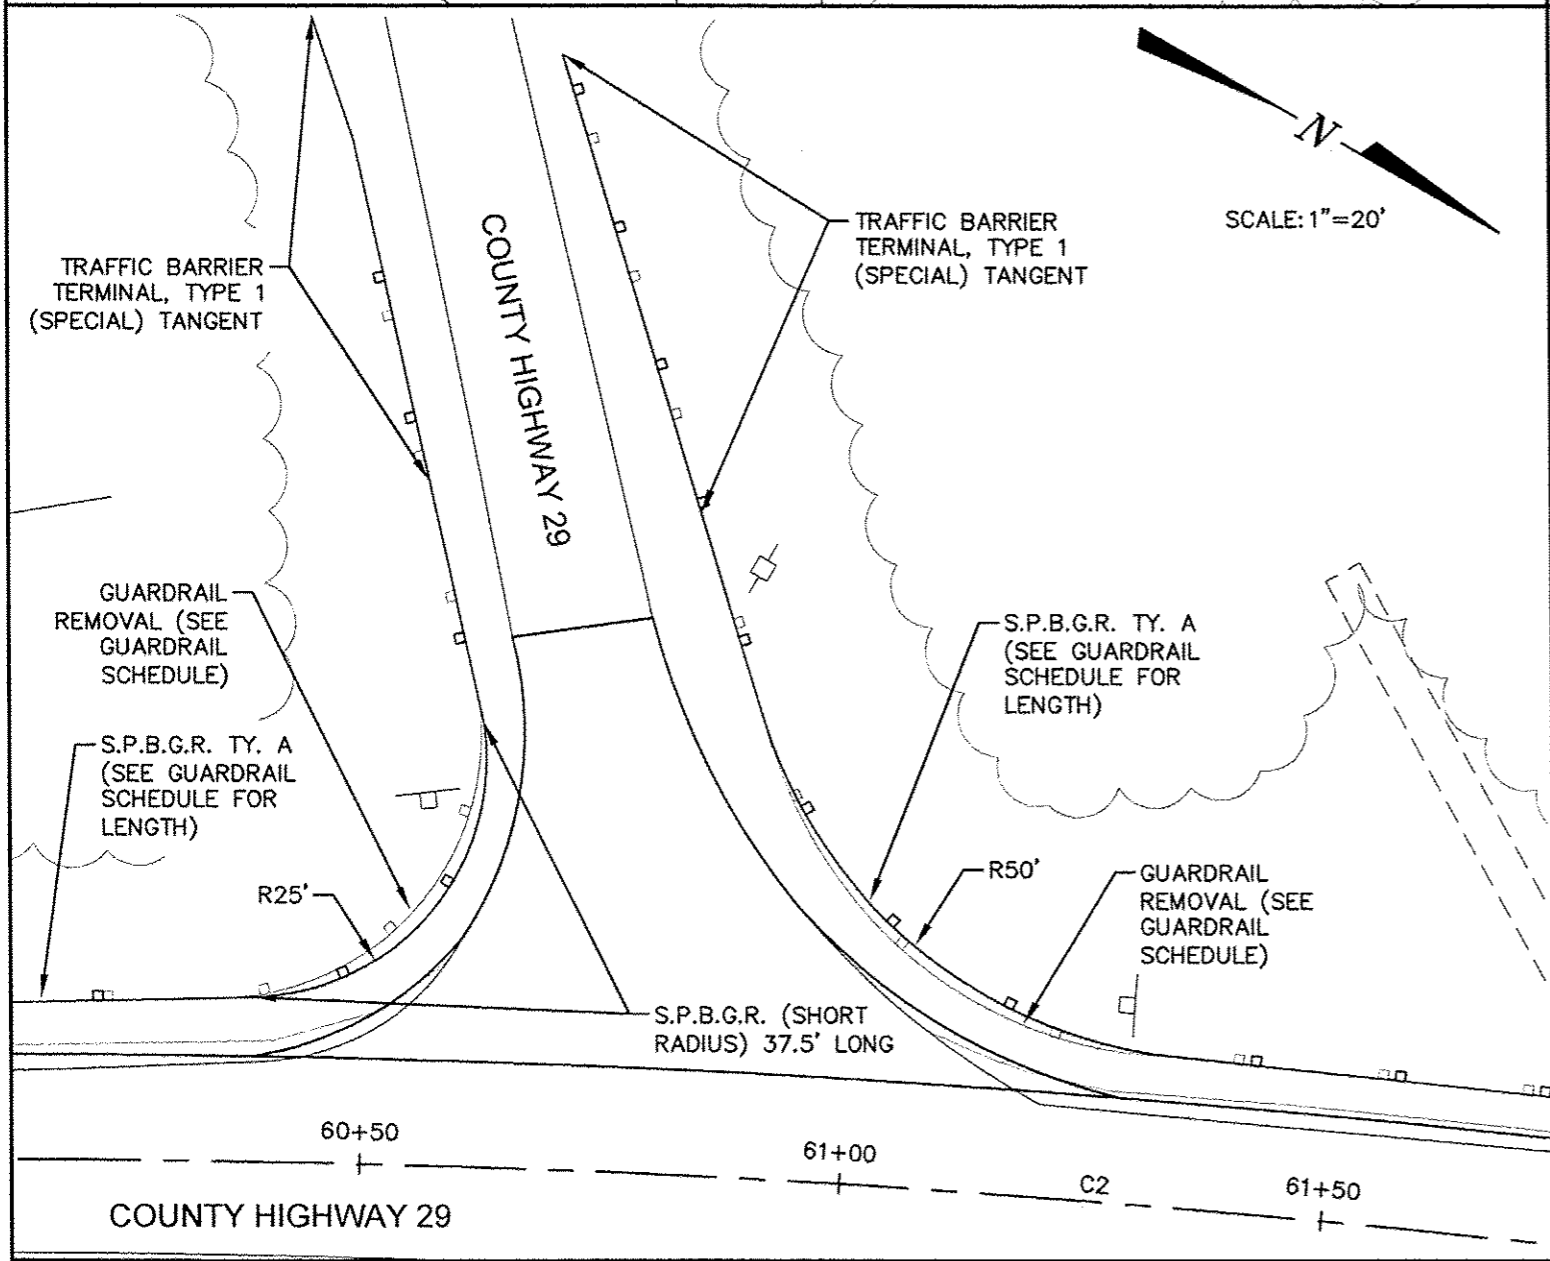
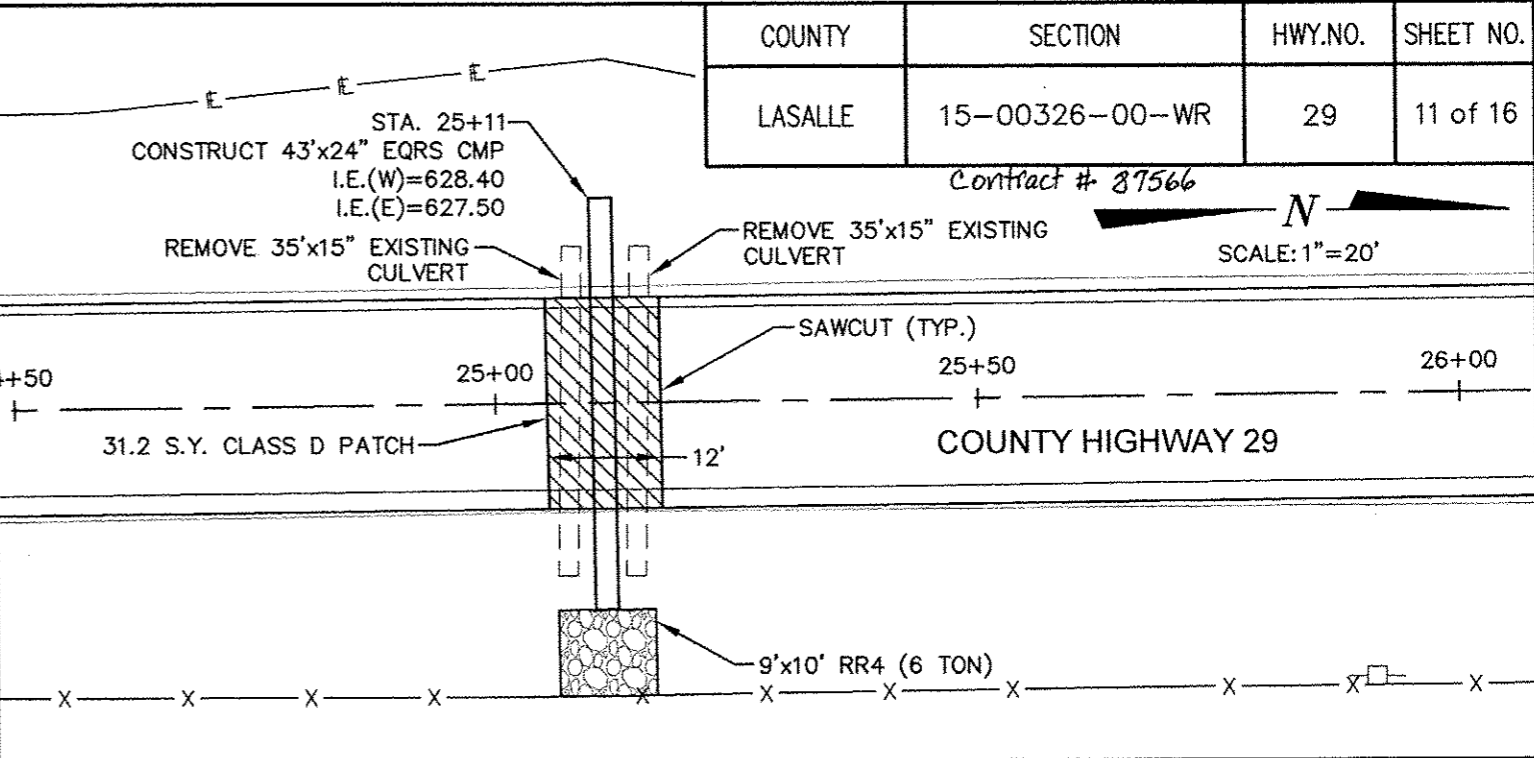


COUNTY	SECTION	HWY.NO.	SHEET NO.
LASALLE	15-00326-00-WR	29	11 of 16

Contract # 87566

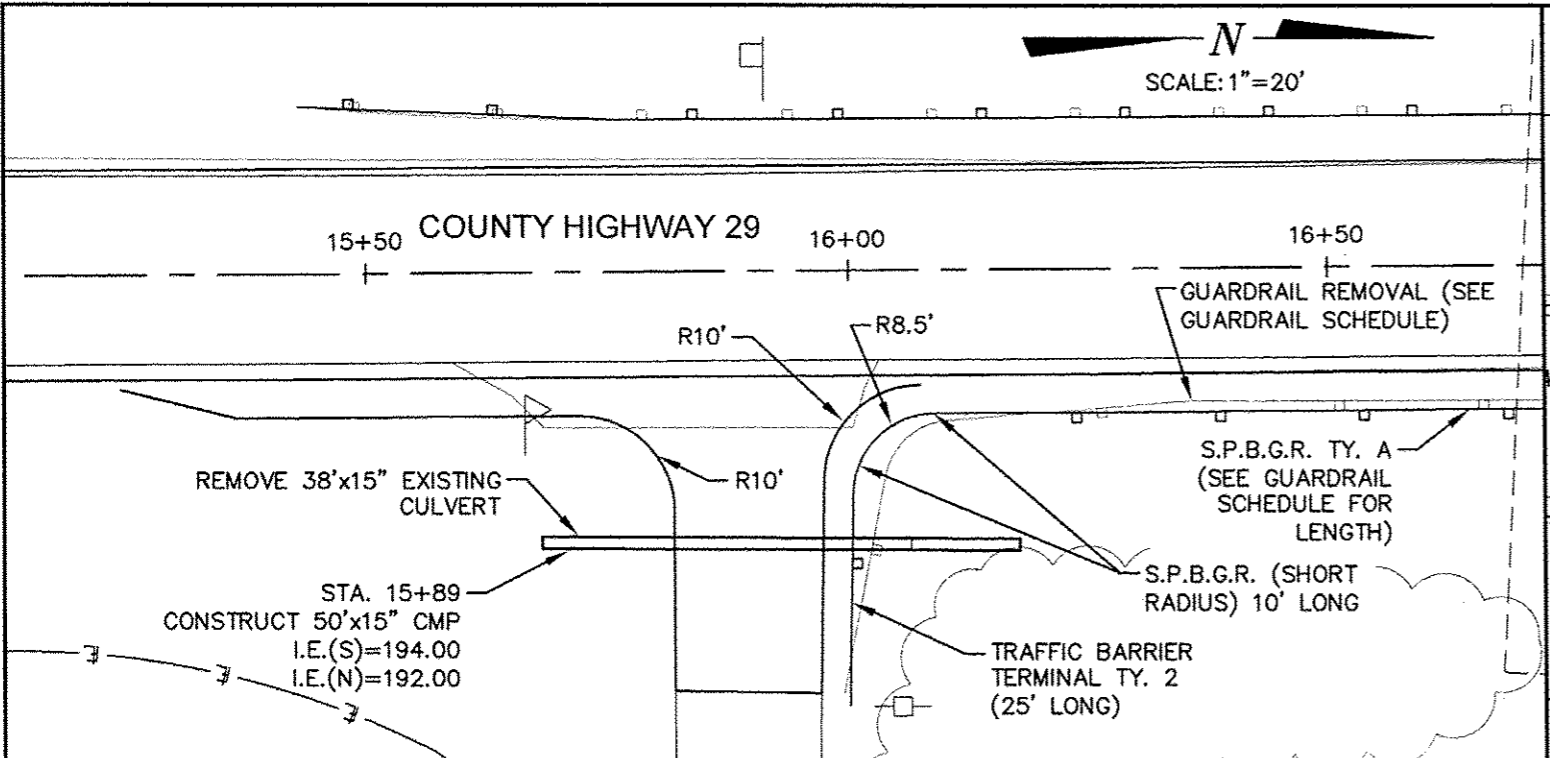

PLAN DETAILS