
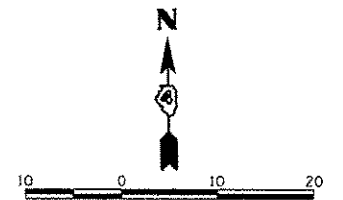


MATCHLINE STA. 12+00.00

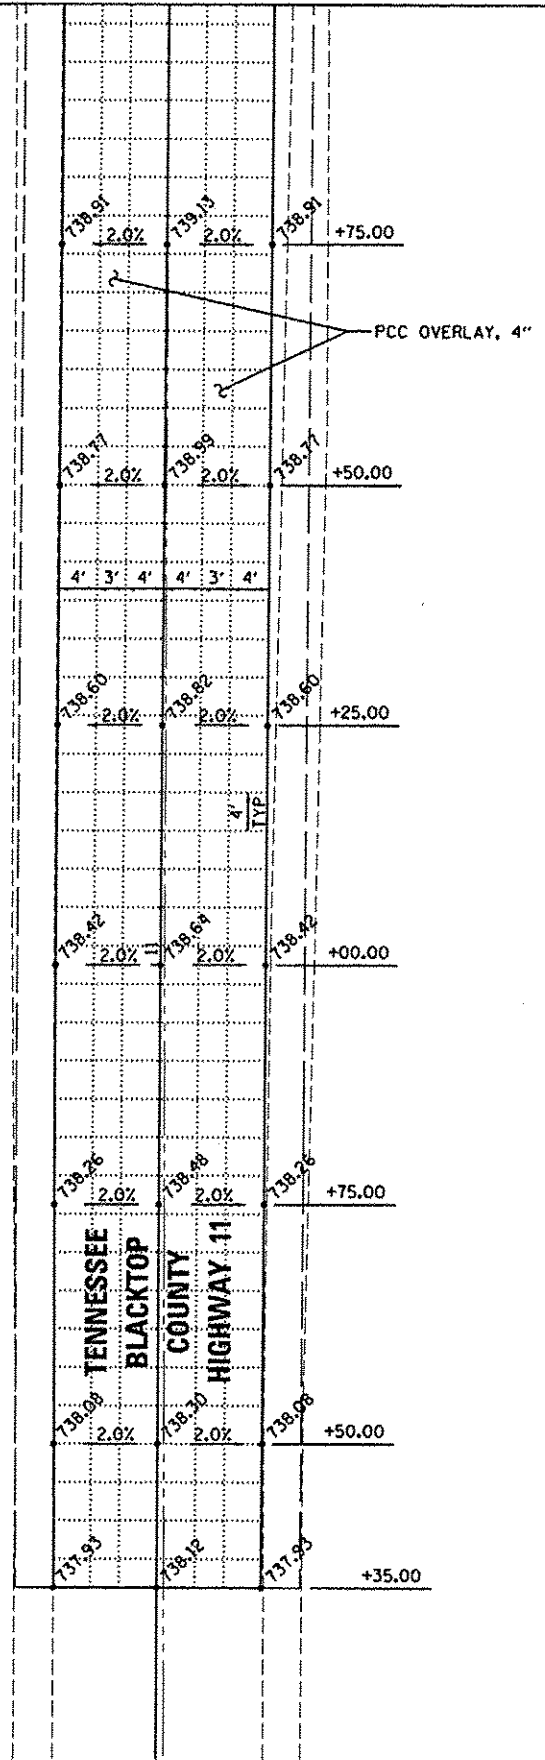

© Copyright Hanson Professional Services Inc. 2014  
**HANSON**  
 Hanson Professional Services Inc.

LAYOUT	MGD	9/25/2013
DRAWN	RLA	1/17/2014
REVIEWED	KIS	1/20/2014

FILE NAME =	USER NAME = mensk01390	DESIGNED - MGD	REVISED -
I:\11Jobs\11L0101\CAD\Road\Sheet\c-102.jnt	dgn	DRAWN - RLA	REVISED -
		CHECKED - KNB	REVISED -
		DATE - 1/21/2014	REVISED -

**STATE OF ILLINOIS  
 DEPARTMENT OF TRANSPORTATION**

**TENNESSEE BLACKTOP (CH 11) & IL ROUTE 9 INTERSECTION  
 INTERSECTION GRADING AND JOINTING PLAN**

SCALE: 1"=10'    SHEET NO. OF SHEETS    STA. TO STA.

F.A.S. RTE.	SECTION	COUNTY	TOTAL SHEETS	SHEET NO.
1434	11-00101-00-RS	McDONOUGH	33	15
FED. ROAD DIST. NO. ILLINOIS FED. AID PROJECT			CONTRACT NO. 89607 RS 1434 (106)	