


FINAL SURVEY	DATE
SURVEYED	BY
NOTED	
AREAS CHECKED	
NO.	

ORIGINAL SURVEY	DATE
SURVEYED	BY
NOTED	
AREAS CHECKED	
NO.	

© Copyright Hanson Professional Services, Inc. 2014  
**HANSON**  
 Hanson Professional Services, Inc.

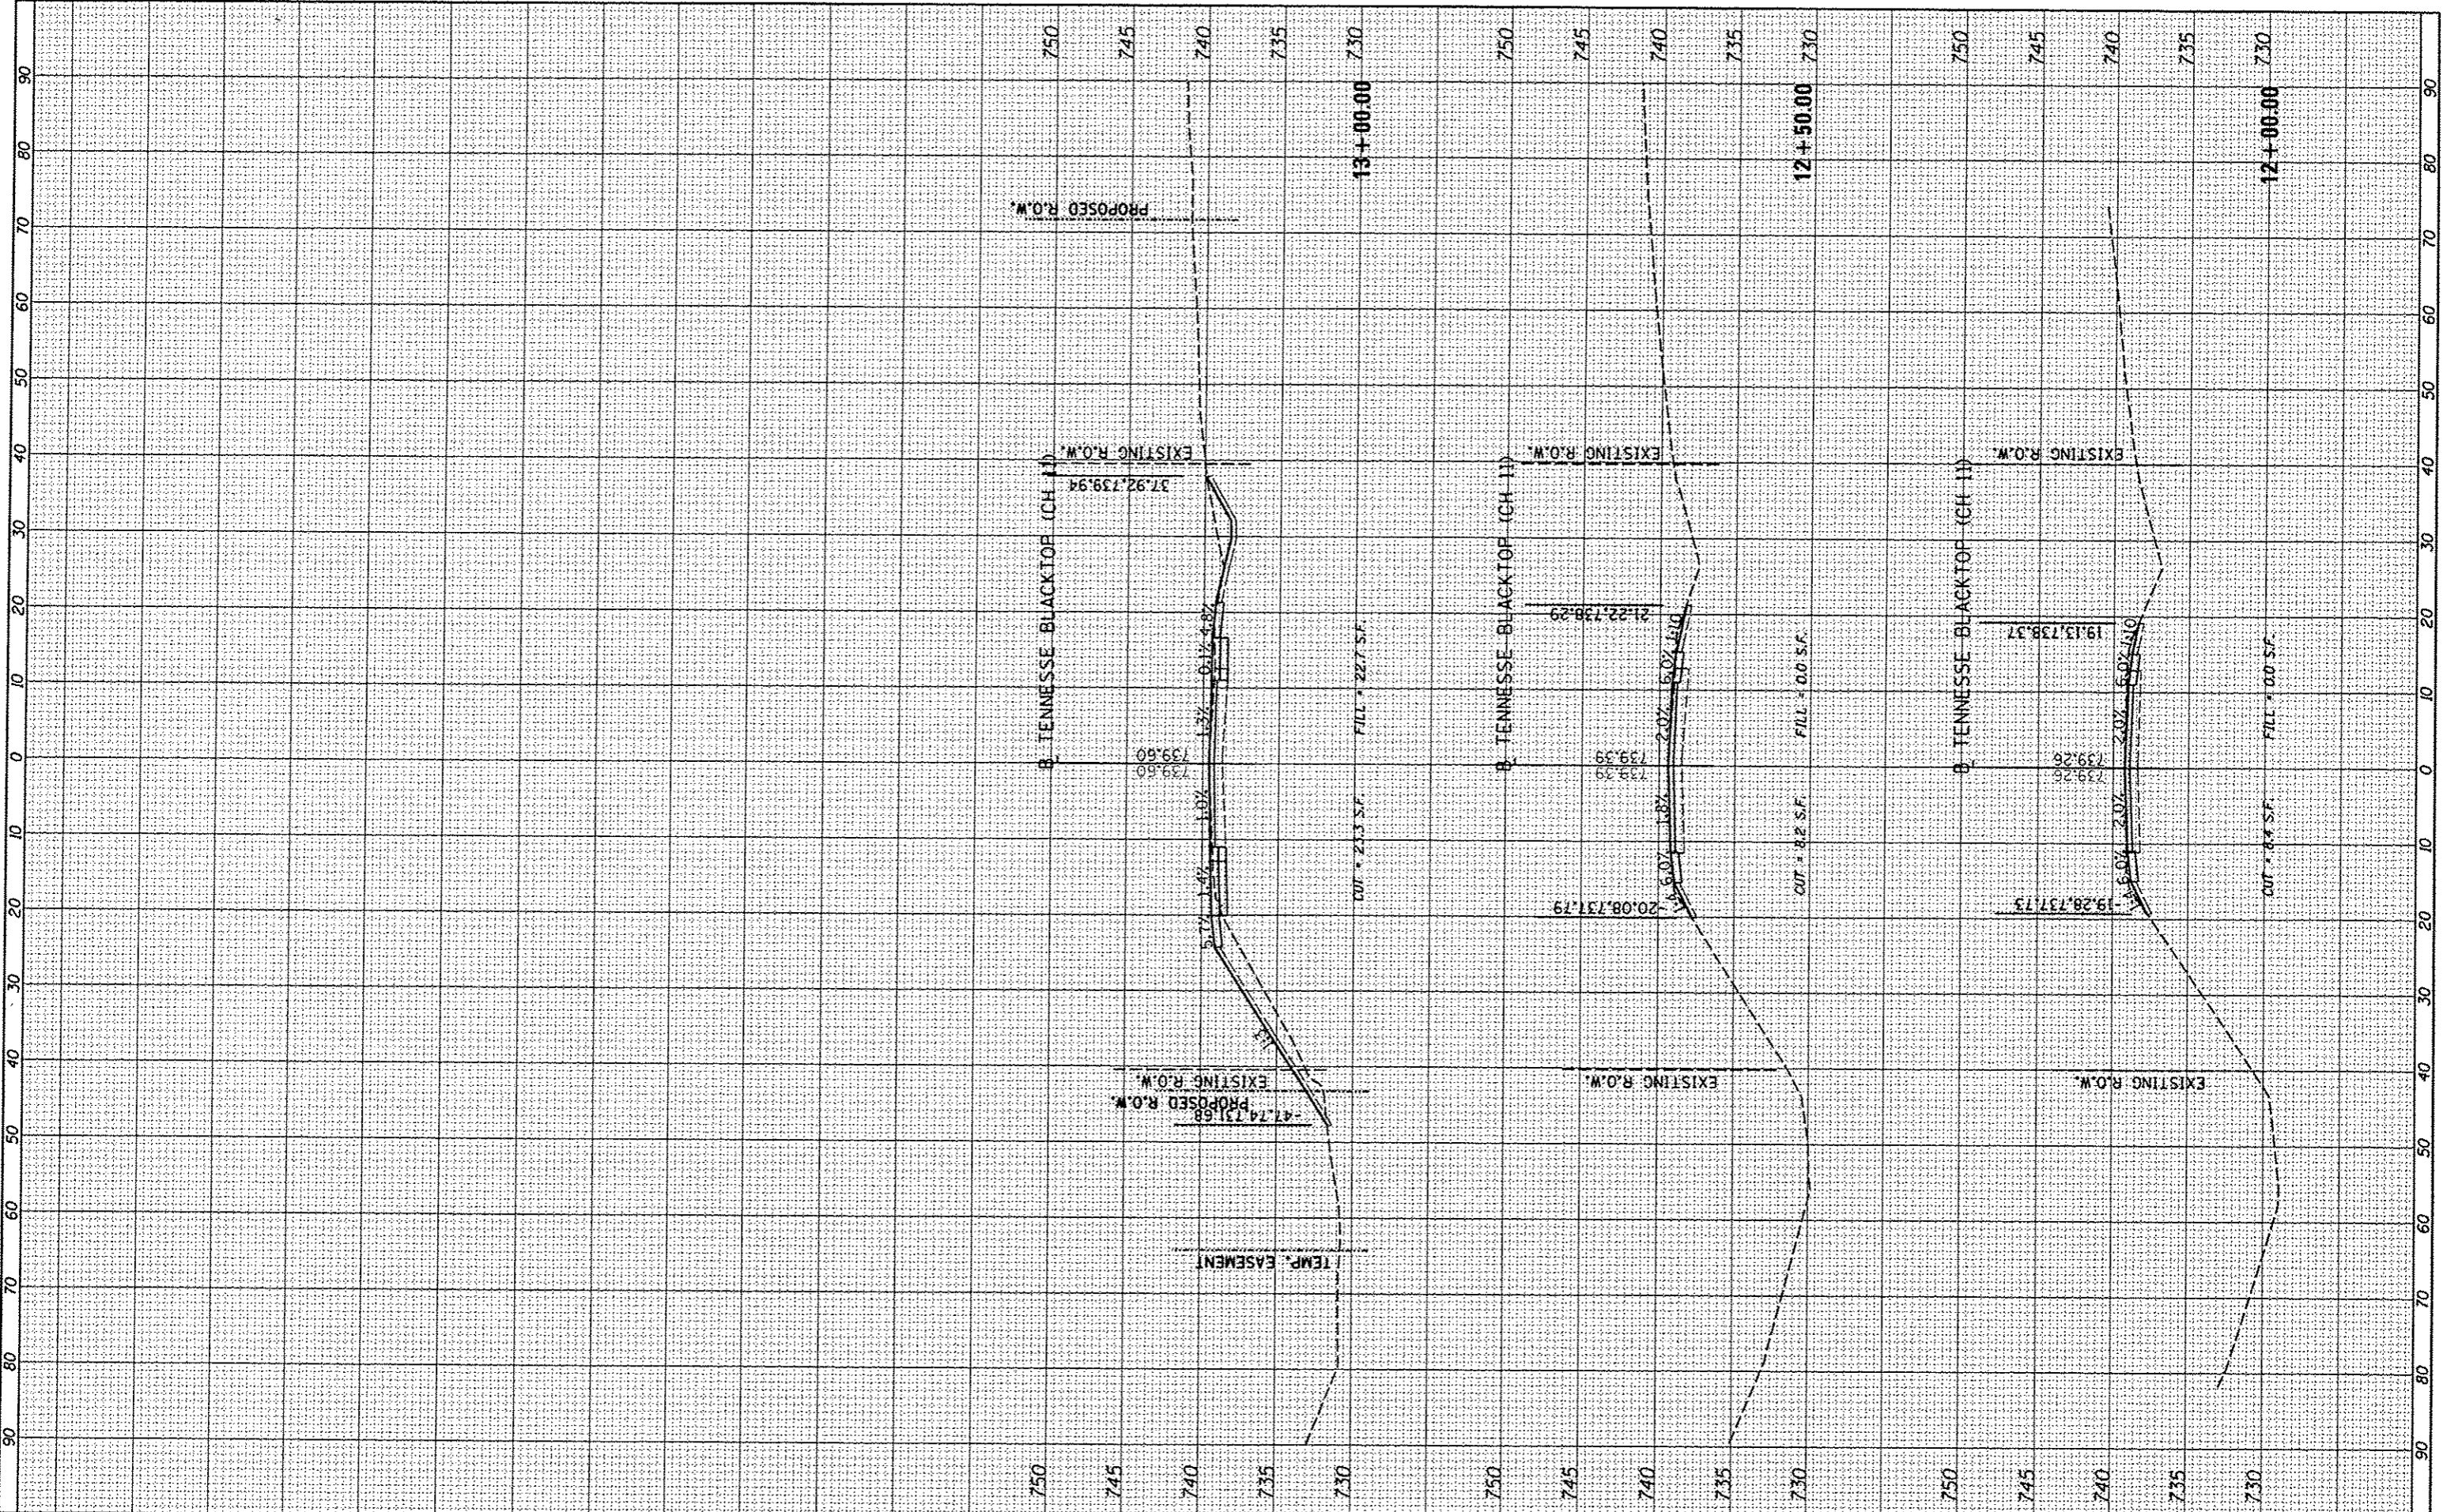

FILE NAME =	USER NAME = mensk01390
Default	

DESIGNED - MGD	REVISED -
DRAWN - MGD	REVISED -
CHECKED - KNB	REVISED -
DATE - 1/21/2014	REVISED -

PLOT SCALE = 20,000 / in.
PLOT DATE = 01/20/2014

**STATE OF ILLINOIS  
 DEPARTMENT OF TRANSPORTATION**

**TENNESSEE BLACKTOP (CH 11) AT IL ROUTE 9 INTERSECTION  
 CROSS SECTIONS**

SCALE: SHEET OF SHEETS STA. 12+00.00 TO STA. 13+00.00

F.A.S. RTE. 1435	SECTION 11-00101-00-RS	COUNTY MCDONOUGH	TOTAL SHEETS 33	SHEET NO. 27
CONTRACT NO. 89607				ILLINOIS FED. AID PROJECT RS 1434 (106)