


ROUTE NO	SECTION	COUNTY	TOTAL SHEETS	THIS SHEET
17	00	TAZEWELL	23	22
FED. RD. DIST. NO. 7 ILLINOIS PROJECT				
• 12-00112-00-SW				
CONTRACT NO. 89623				

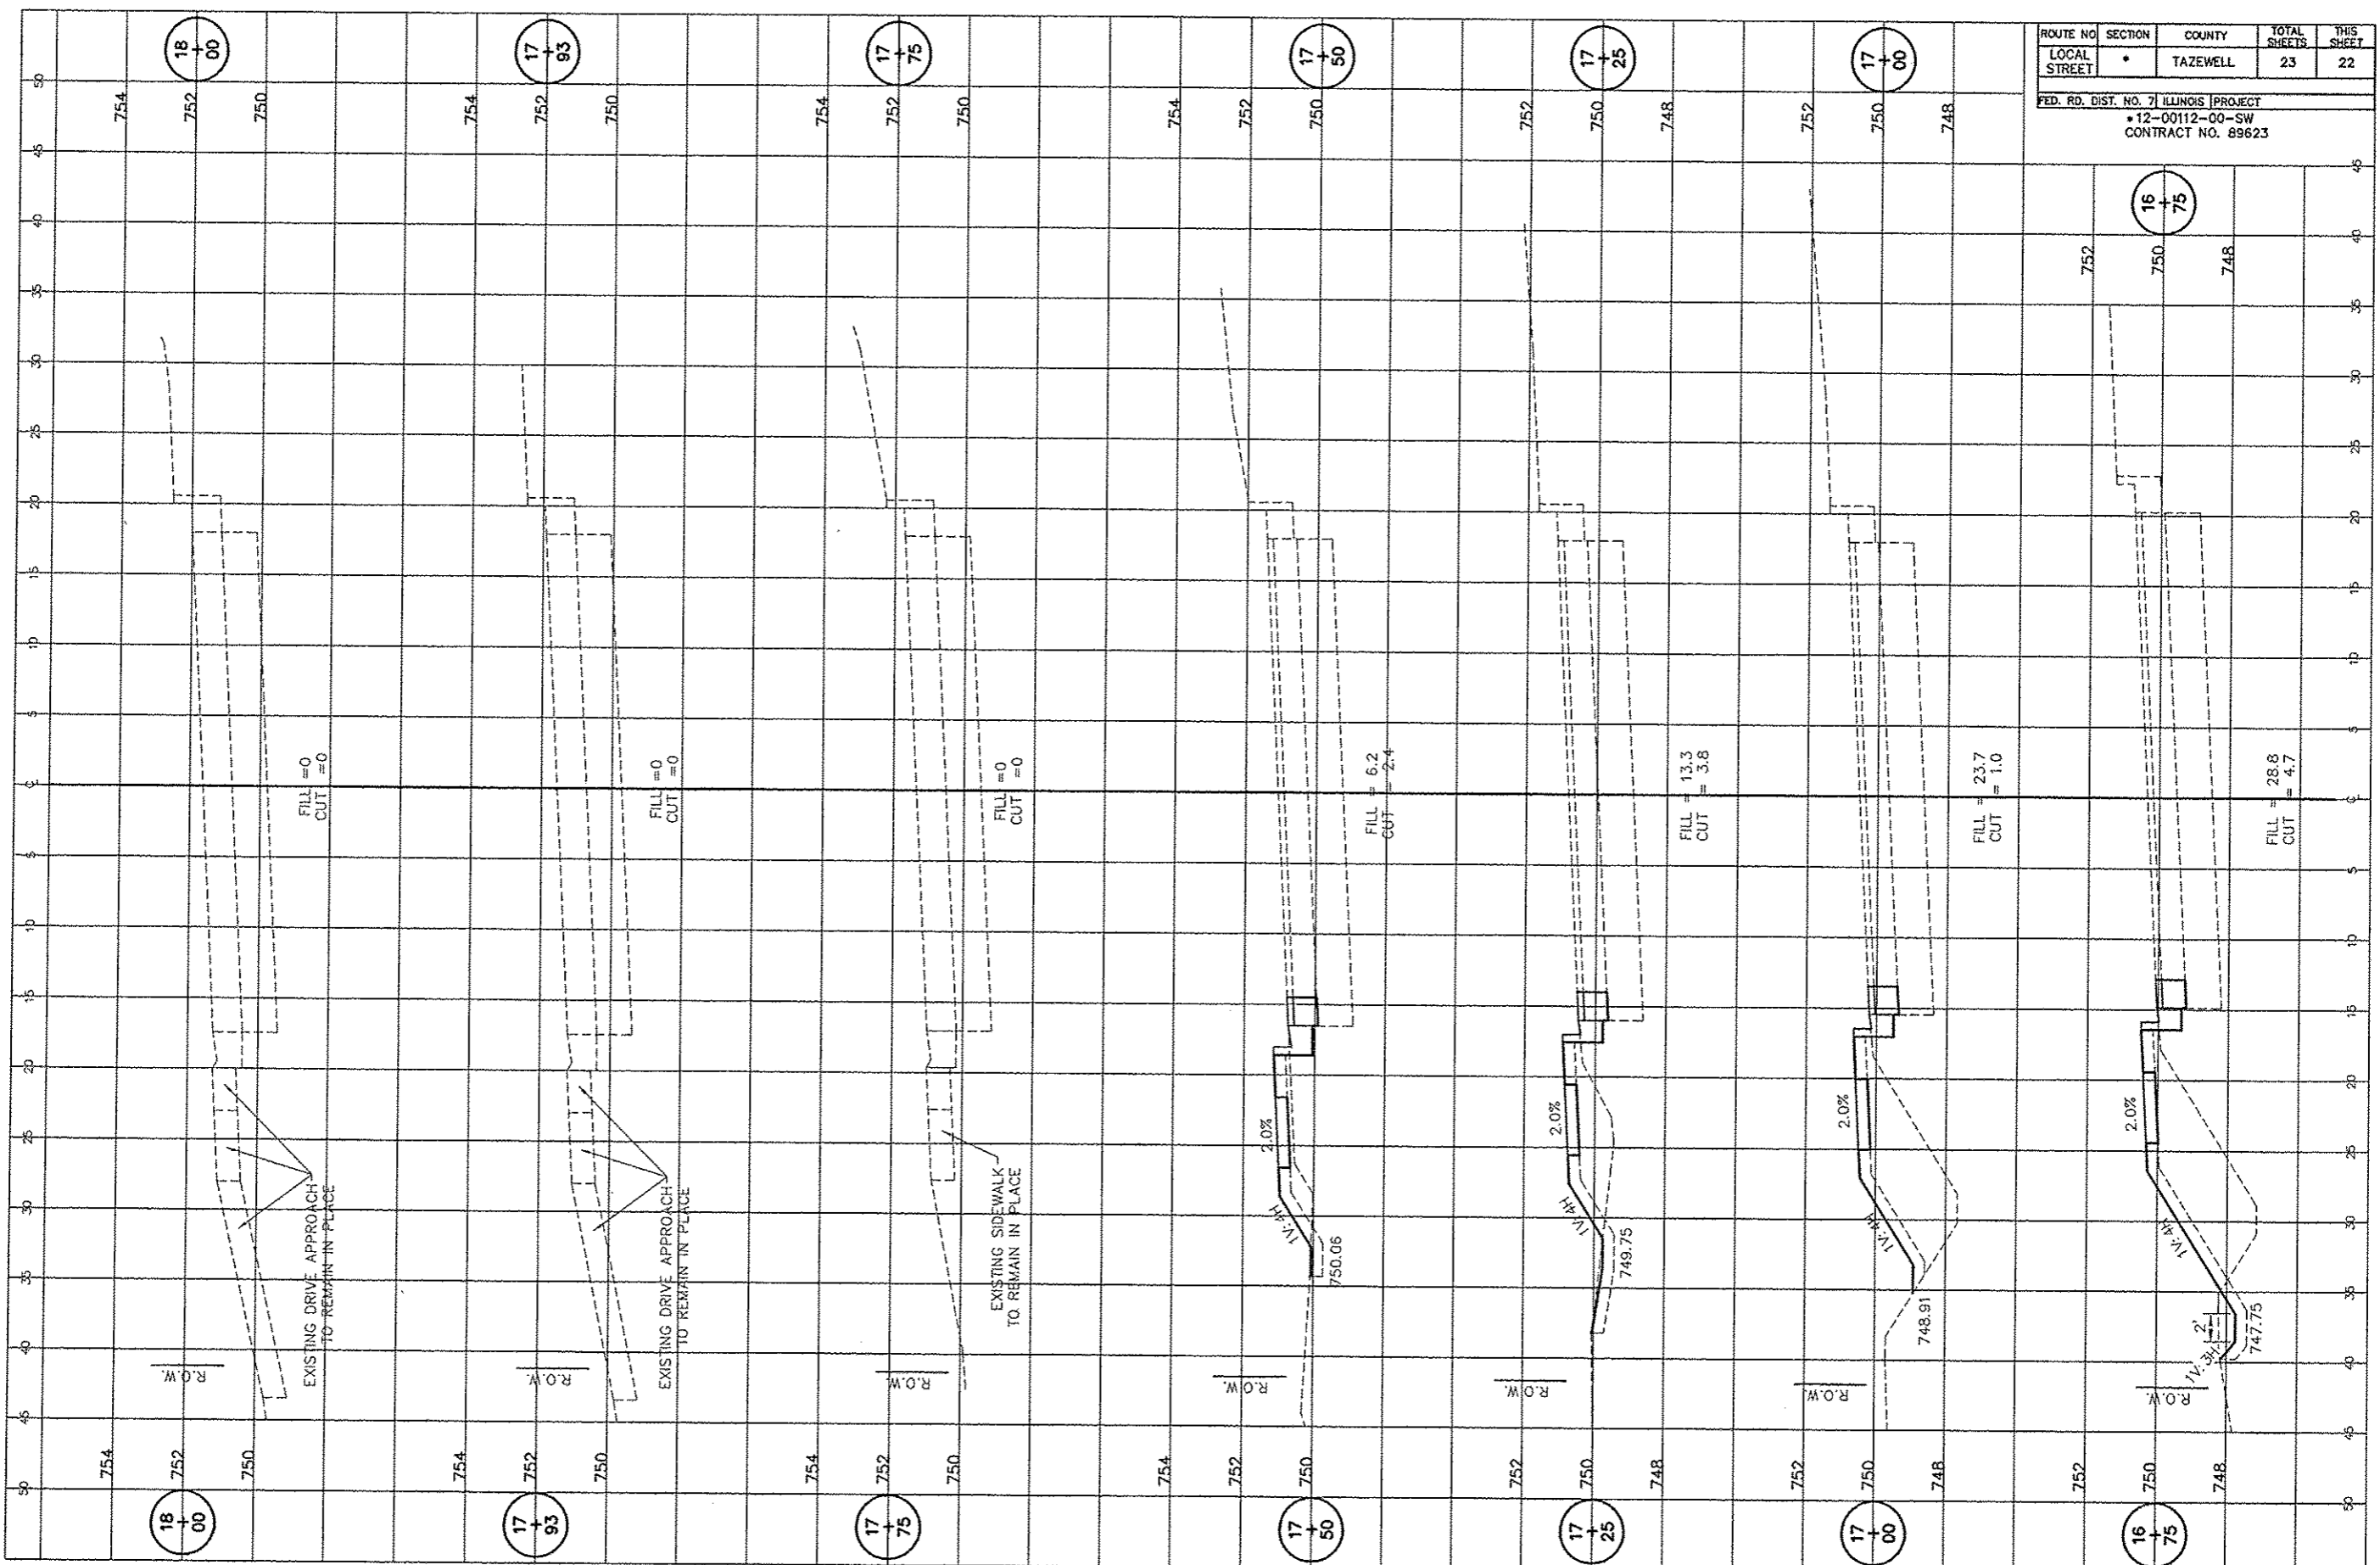

**AE** AUSTIN ENGINEERING, CO., INC.  
 Consulting Engineers & Surveyors  
 8100 North University Street  
 Peoria, Illinois 61614-5279  
 License No. 124-001142

BEVERLY MANOR SCHOOL SIDEWALK  
 WASHINGTON, ILLINOIS