


PROPOSED CH 2 TYPICAL CROSS SECTION
STA 82+25.18 TO STA 100+26.81

BRIDGE & APPROACHES OMISSION
STA 65+21.18 TO STA 82+25.18

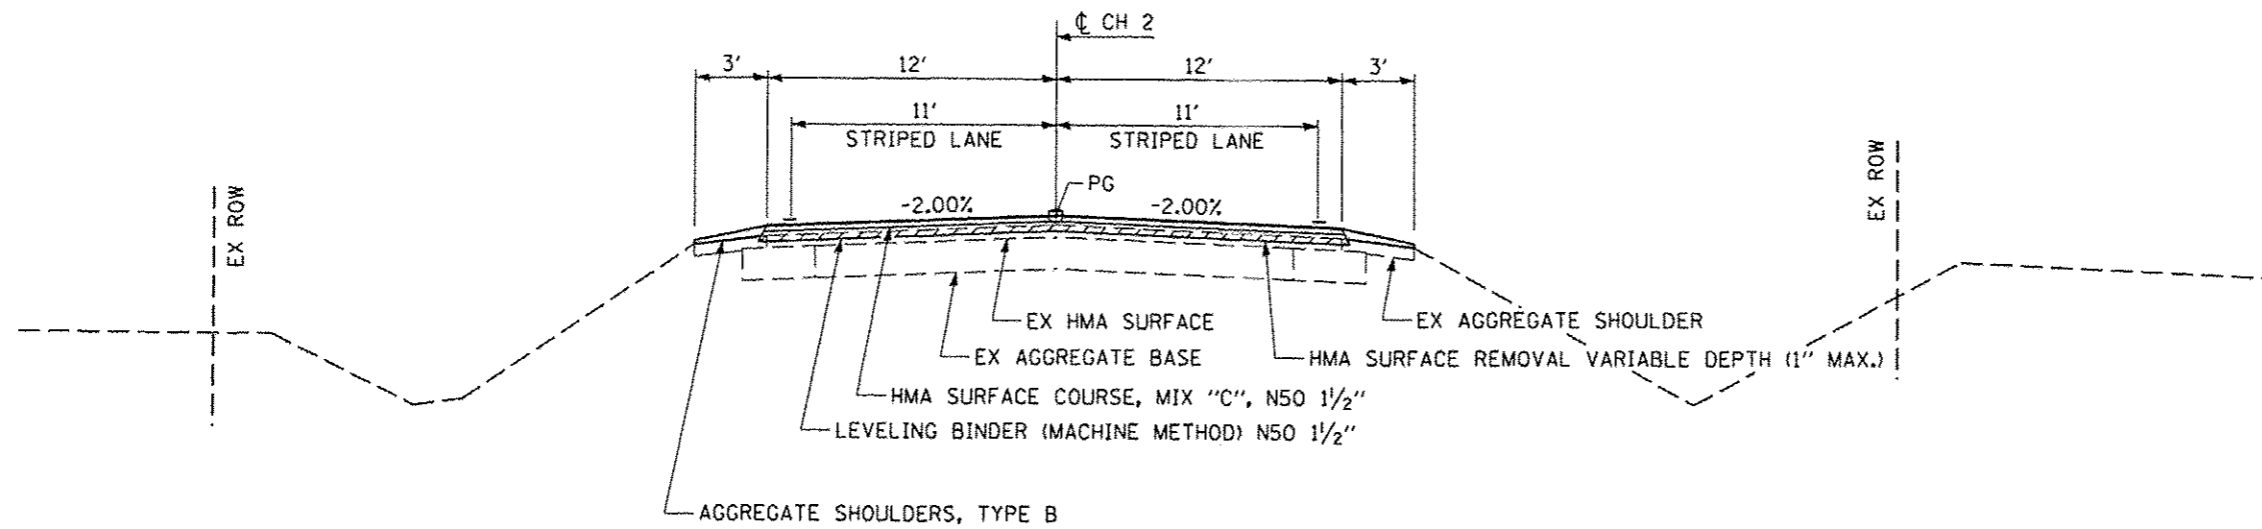

PROPOSED CH 2 TYPICAL CROSS SECTION
STA 14+72.71 TO STA 65+21.18

* 93014