



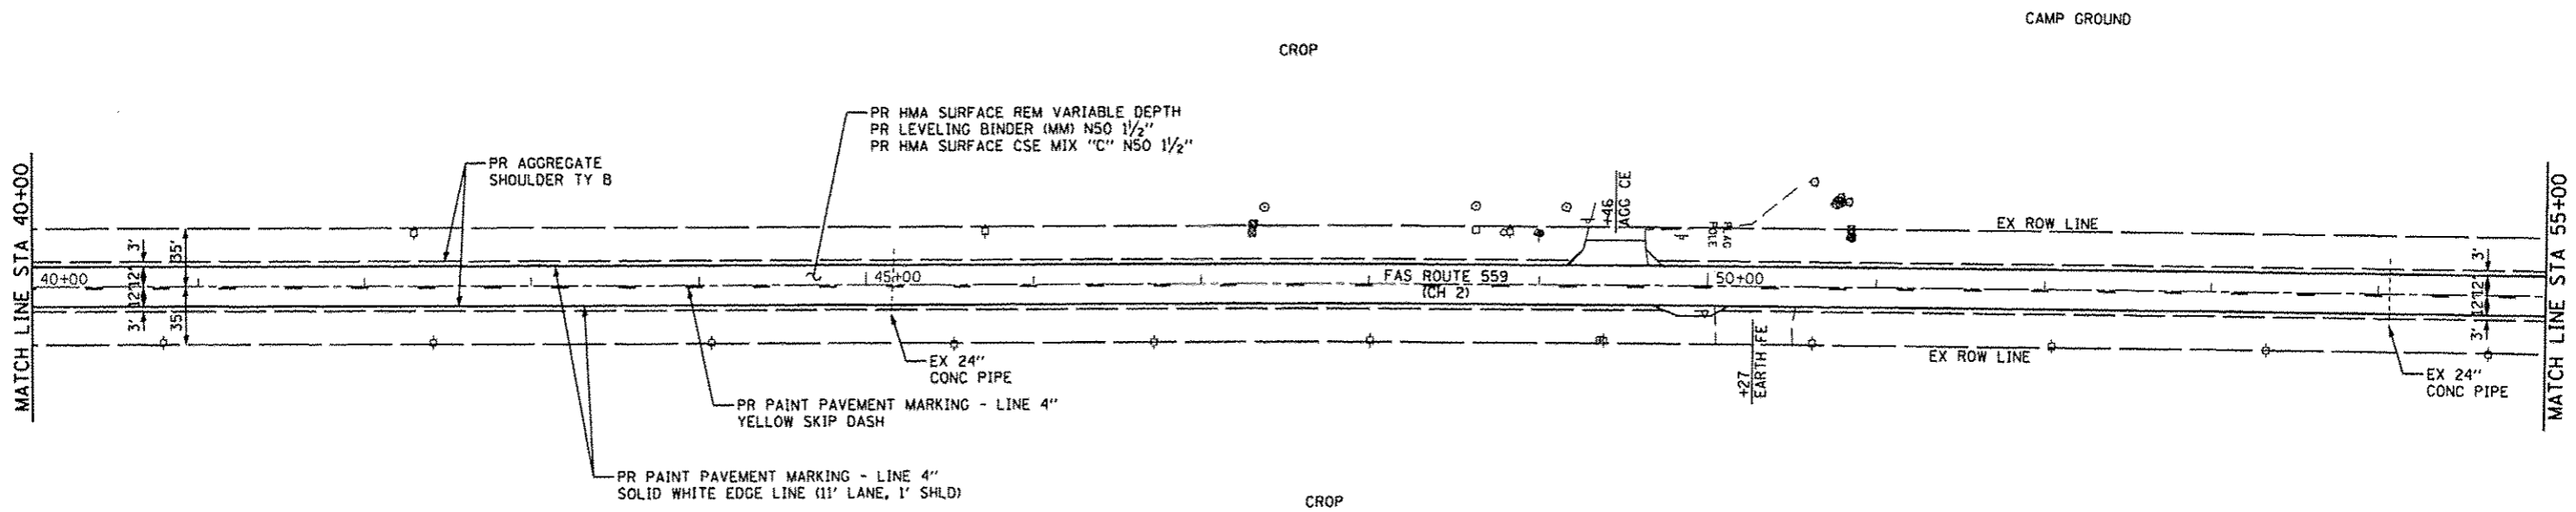

PLAN	SURVEYED	DATE
	ALIGNED	
	NOTED	
	BY	
	DATE	
	BY	
	DATE	

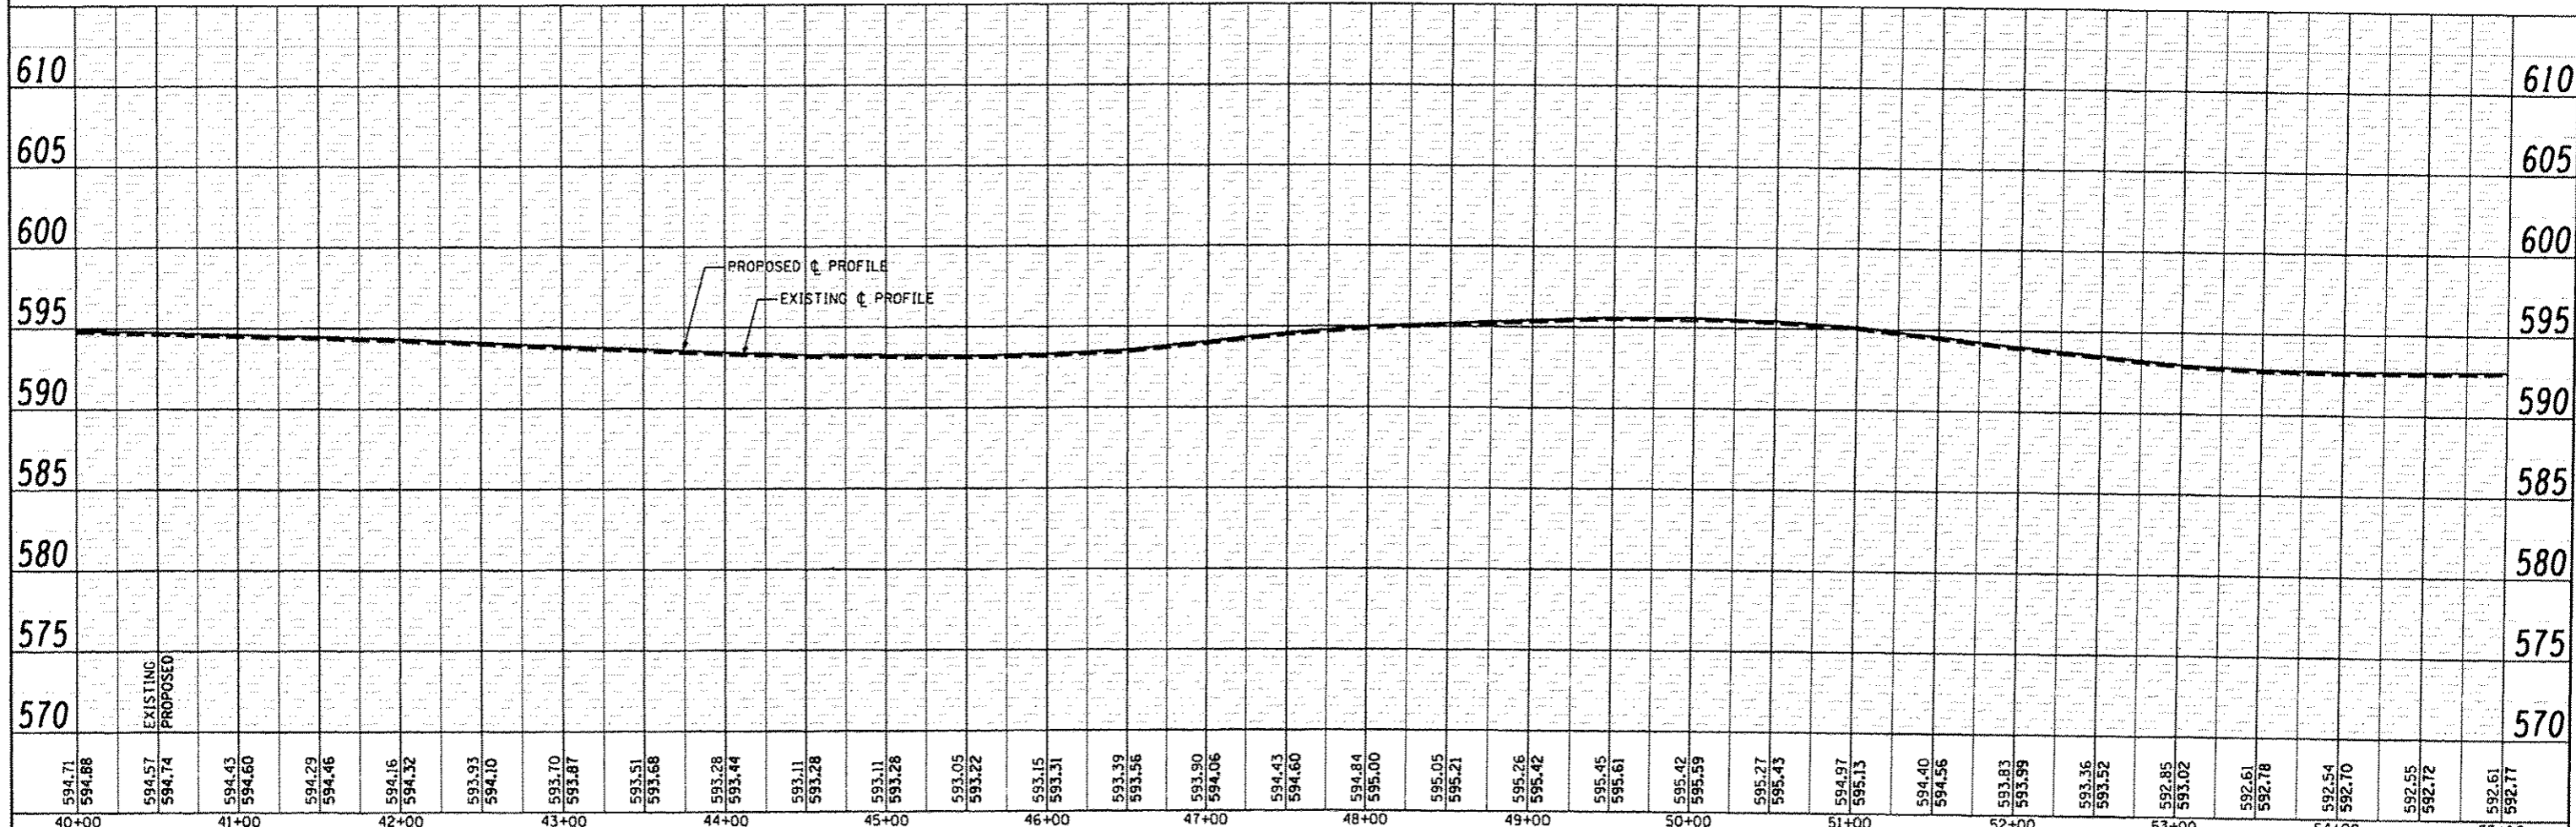

PROFILE	SURVEYED	DATE
	ALIGNED	
	NOTED	
	BY	
	DATE	
	BY	
	DATE	



594.71	594.68	594.57	594.74	594.43	594.60	594.29	594.46	594.16	594.32	593.93	594.10	593.70	593.87	593.51	593.68	593.28	593.44	593.11	593.28	593.11	593.28	593.05	593.22	593.15	593.31	593.39	593.56	593.90	594.06	594.43	594.60	594.84	595.00	595.05	595.21	595.26	595.42	595.45	595.61	595.42	595.59	595.27	595.43	594.97	595.13	594.40	594.56	593.83	593.99	593.36	593.52	592.85	593.02	592.61	592.78	592.54	592.70	592.55	592.72	592.61	592.77
40+00	41+00	42+00	43+00	44+00	45+00	46+00	47+00	48+00	49+00	50+00	51+00	52+00	53+00	54+00	55+00	

CEC Cummins Engineering Corporation
Civil and Structural Engineering

JOB # 2298	DESIGNED - NAK	REVISED -
FILE NAME + 2298plan2.dgn	DRAWN - SJS	REVISED -
PLOT SCALE + 1/8"=1'-0"	CHECKED - NAK	REVISED -
PLOT DATE + 11/12/2013	DATE - 10/20/2013	REVISED -

**LOGAN COUNTY
CH 2 IMPROVEMENTS**

SCALE:	SHEET NO.	OF	SHEETS	STA.	TO STA.
--------	-----------	----	--------	------	---------

RTE.	SECTION	COUNTY	TOTAL SHEETS	SHEET NO.
CH 2	11-00311-02-RS	LOGAN	37	21
CONTRACT NO. *				
FED. ROAD DIST. NO. ILLINOIS FED. AID PROJECT				